
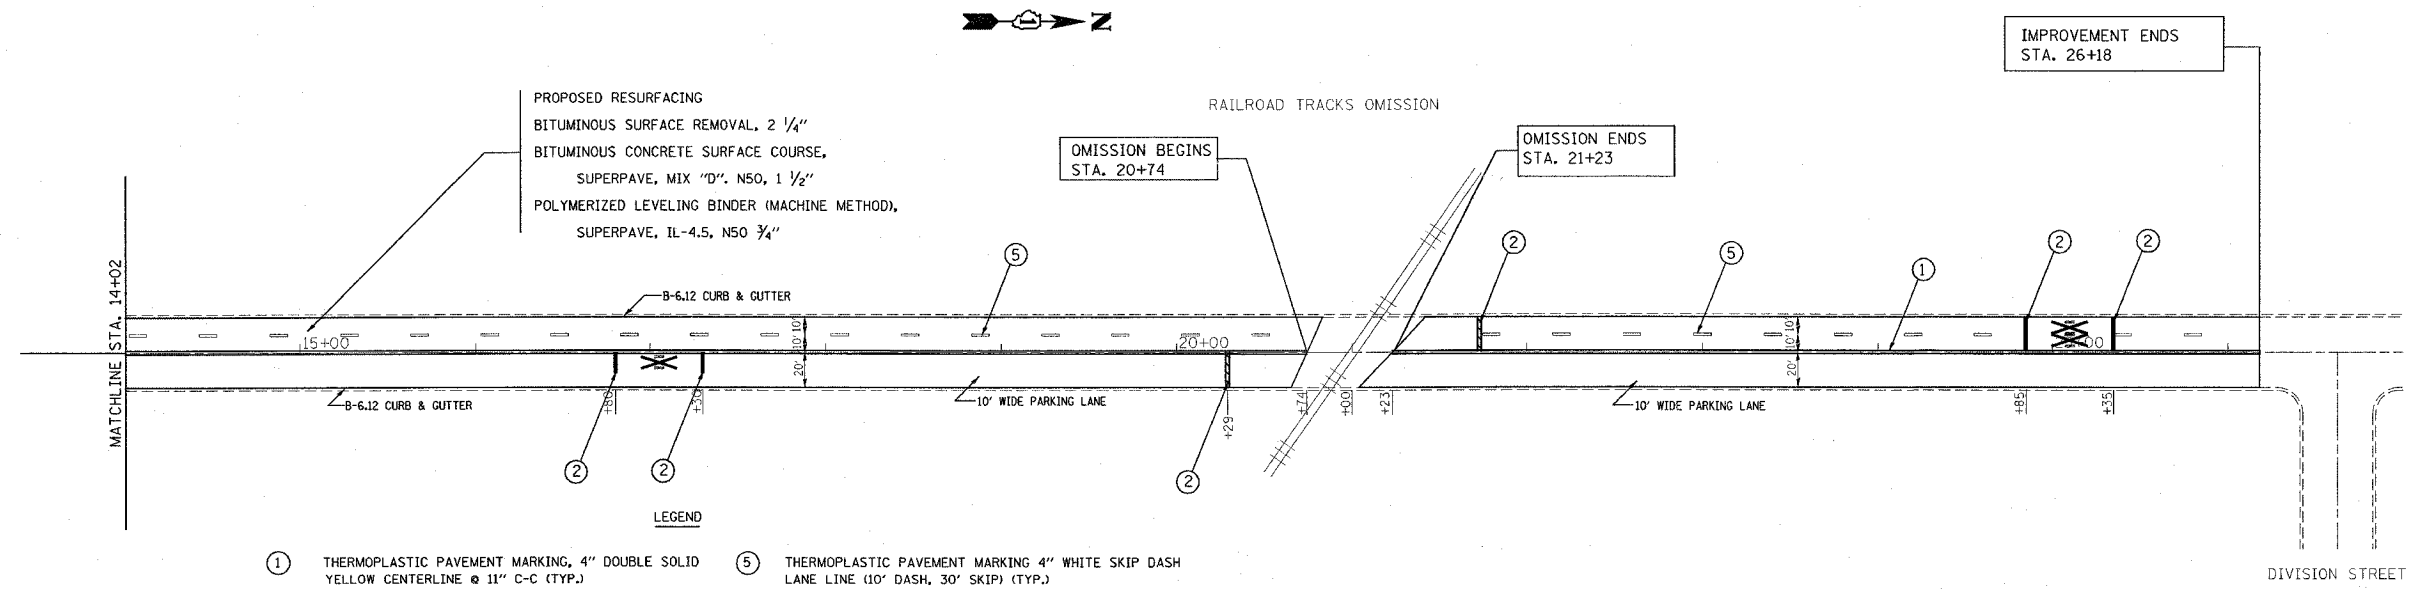


FILE NO.	SECTION	COUNTY	TOTAL SHEETS	SHEET NO.
2753	2004-050 RS	COOK	21	5
STA. 00+21		TO STA. 26+81		
FED. ROAD DIST. NO. 1	ILLINOIS	FED. AID PROJECT		

CONTRACT# 62763

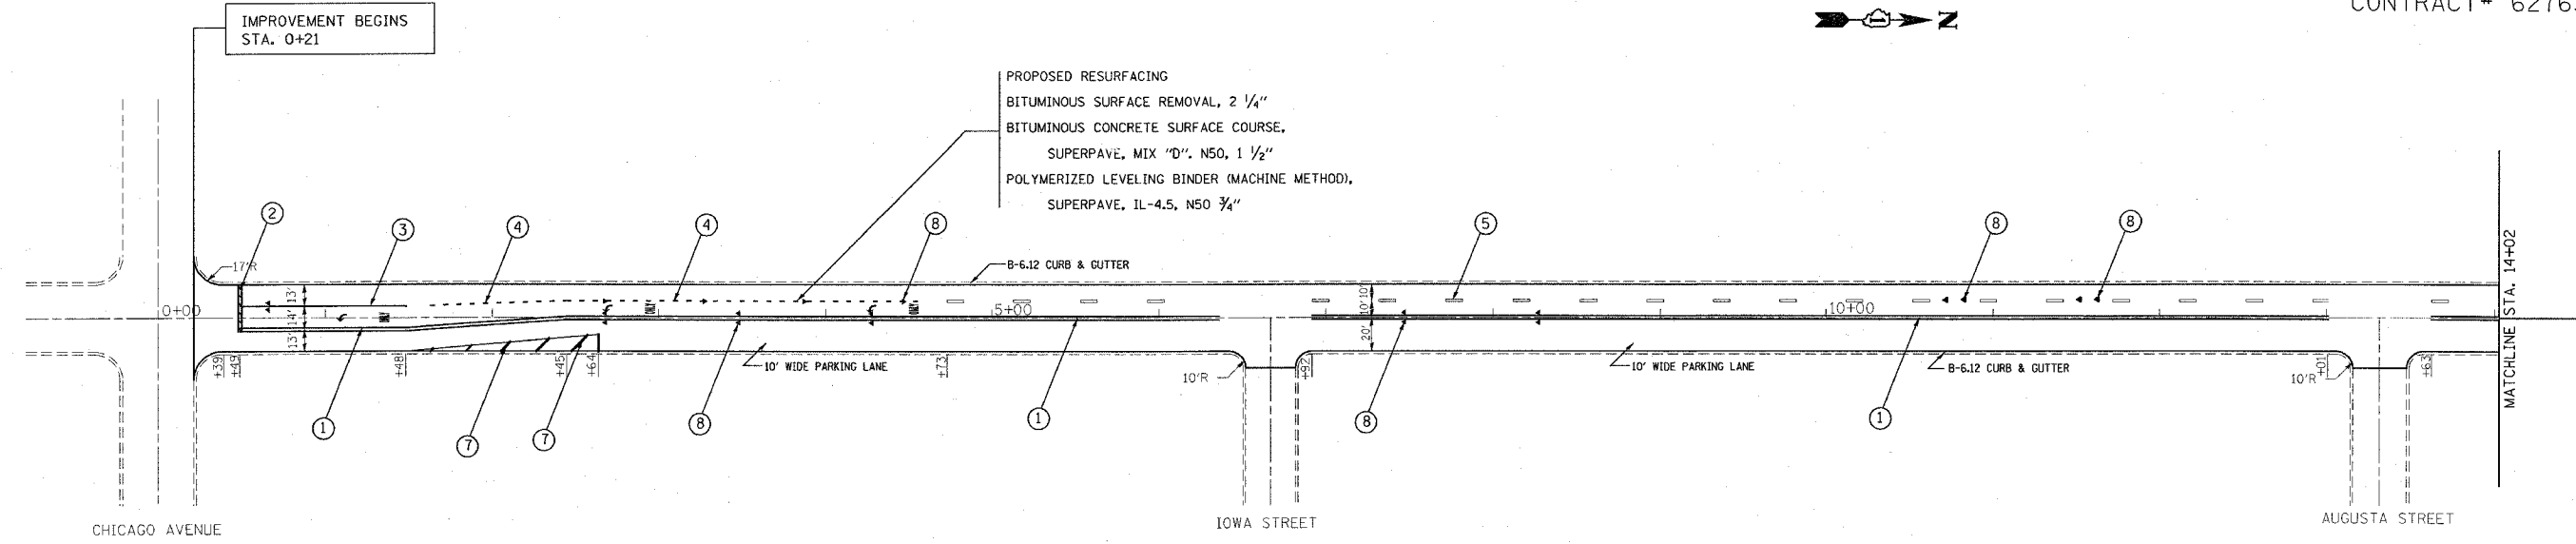

- LEGEND**
- ① THERMOPLASTIC PAVEMENT MARKING, 4" DOUBLE SOLID YELLOW CENTERLINE @ 11" C-C (TYP.)
 - ② THERMOPLASTIC PAVEMENT MARKING, 24" SOLID WHITE LINE, STOP BAR (TYP.)
 - ③ THERMOPLASTIC PAVEMENT MARKING, 6" SOLID WHITE TURN LANE LINE, (TYP.)
 - ④ THERMOPLASTIC PAVEMENT MARKING 6" WHITE SKIP DASH LANE LINE (3' DASH, 12' SKIP) (TYP.)
 - ⑤ THERMOPLASTIC PAVEMENT MARKING 4" WHITE SKIP DASH LANE LINE (10' DASH, 30' SKIP) (TYP.)
 - ⑥ THERMOPLASTIC PAVEMENT MARKING 4" WHITE LANE LINE
 - ⑦ THERMOPLASTIC PAVEMENT MARKING 12" WHITE DIAGONAL LINES (15' C-C SPACING)
 - ⑧ RAISED REFLECTIVE PAVEMENT MARKERS (TYP.)

REVISIONS	
NAME	DATE

ILLINOIS DEPARTMENT OF TRANSPORTATION
THATCHER AVENUE
 CHICAGO AVENUE TO DIVISION STREET
ROADWAY & PAVEMENT MARKING PLAN

SCALE: VERT. 1"=50'
 DATE 4/8/2005

DRAWN BY
 CHECKED BY

4/8/2005 04:58:47 04/08/2005

c:\p\proj\sect\sg-d103704\dl103704cc.m32
 REF-
 VI=