
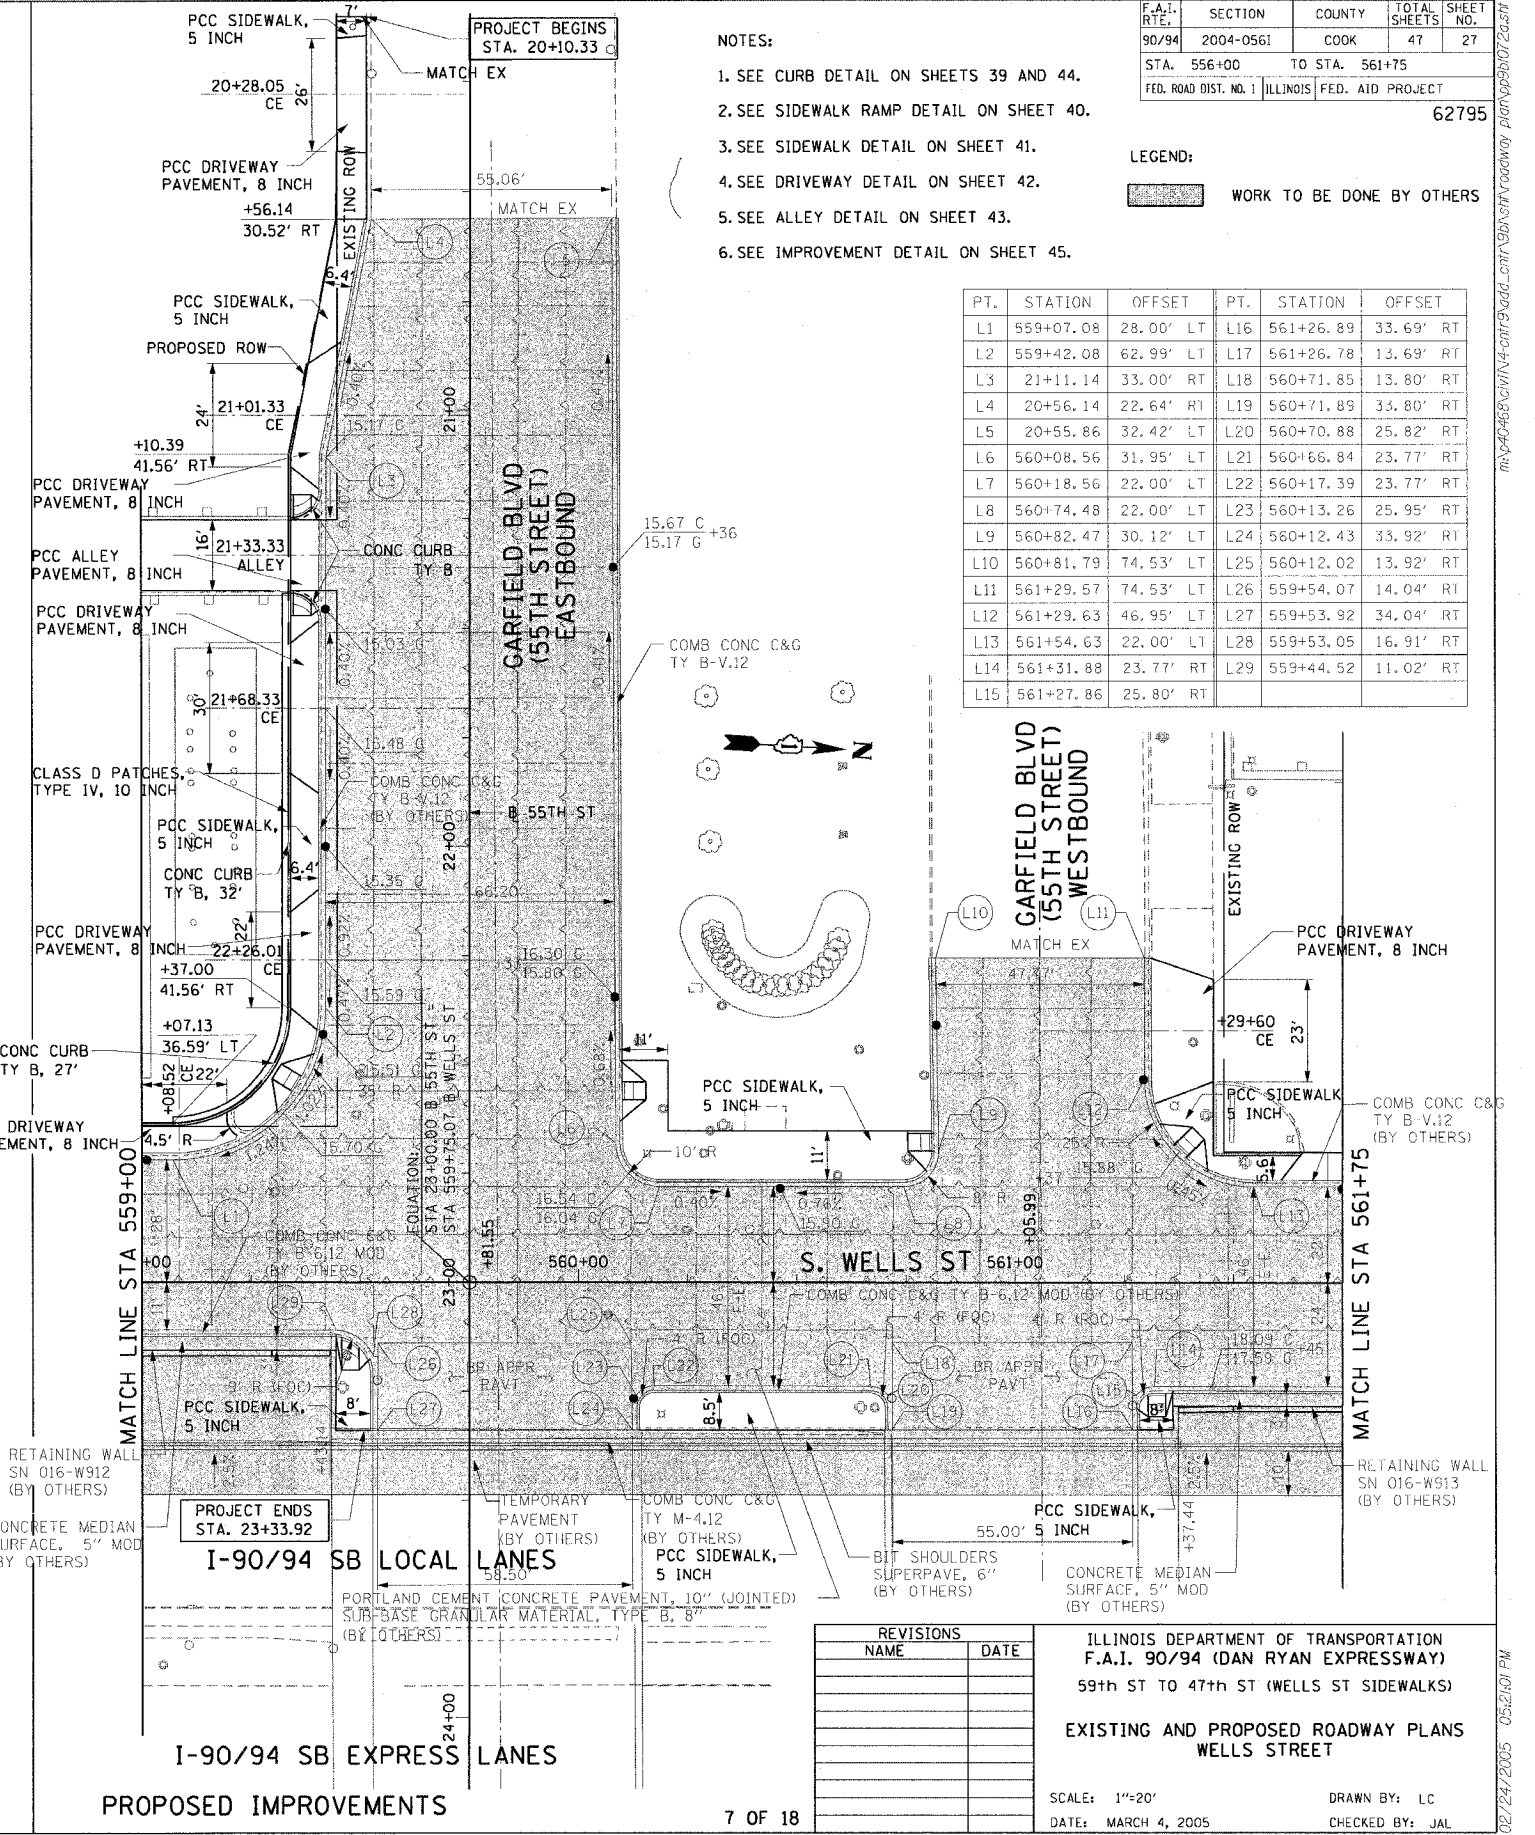
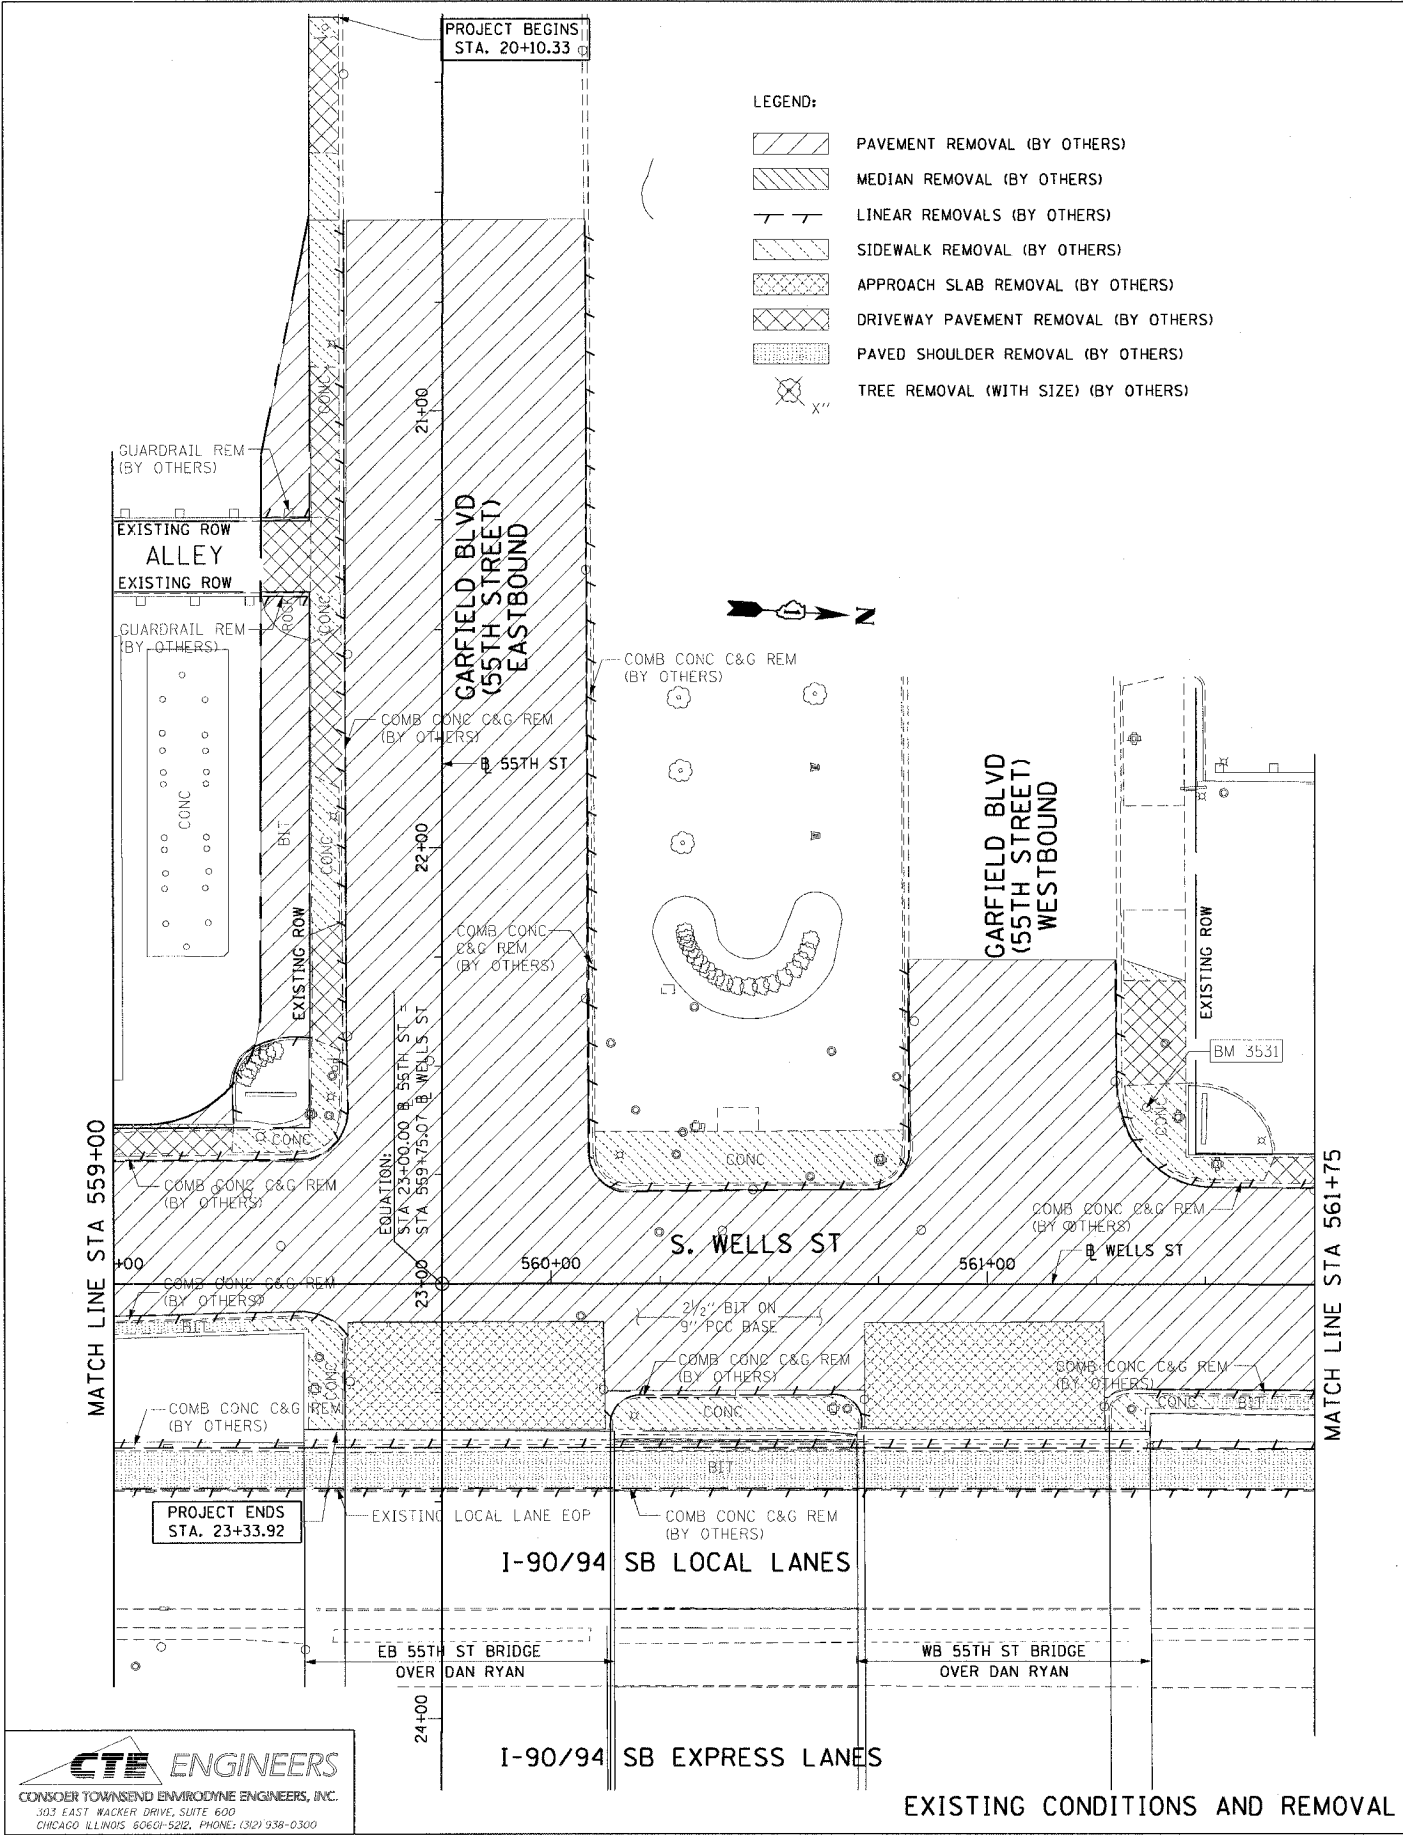


F.A.I. RTE.	SECTION	COUNTY	TOTAL SHEETS	SHEET NO.
90/94	2004-0561	COOK	47	27
STA. 556+00		TO STA. 561+75		
FED. ROAD DIST. NO. 1		ILLINOIS FED. AID PROJECT		62795

LEGEND:
 WORK TO BE DONE BY OTHERS

- NOTES:
1. SEE CURB DETAIL ON SHEETS 39 AND 44.
 2. SEE SIDEWALK RAMP DETAIL ON SHEET 40.
 3. SEE SIDEWALK DETAIL ON SHEET 41.
 4. SEE DRIVEWAY DETAIL ON SHEET 42.
 5. SEE ALLEY DETAIL ON SHEET 43.
 6. SEE IMPROVEMENT DETAIL ON SHEET 45.

PT.	STATION	OFFSET	PT.	STATION	OFFSET
L1	559+07.08	28.00' LT	L16	561+26.89	33.69' RT
L2	559+42.08	62.99' LT	L17	561+26.78	13.69' RT
L3	21+11.14	33.00' RT	L18	560+71.85	13.80' RT
L4	20+56.14	22.64' RT	L19	560+71.89	33.80' RT
L5	20+55.86	32.42' LT	L20	560+70.88	25.82' RT
L6	560+08.56	31.95' LT	L21	560+66.84	23.77' RT
L7	560+18.56	22.00' LT	L22	560+17.39	23.77' RT
L8	560+74.48	22.00' LT	L23	560+13.26	25.95' RT
L9	560+82.47	30.12' LT	L24	560+12.43	33.92' RT
L10	560+81.79	74.53' LT	L25	560+12.02	13.92' RT
L11	561+29.57	74.53' LT	L26	559+54.07	14.04' RT
L12	561+29.63	46.95' LT	L27	559+53.92	34.04' RT
L13	561+54.63	22.00' LT	L28	559+53.05	16.91' RT
L14	561+31.88	23.77' RT	L29	559+44.52	11.02' RT
L15	561+27.86	25.80' RT			



REVISIONS	
NAME	DATE

ILLINOIS DEPARTMENT OF TRANSPORTATION
 F.A.I. 90/94 (DAN RYAN EXPRESSWAY)
 59th ST TO 47th ST (WELLS ST SIDEWALKS)
 EXISTING AND PROPOSED ROADWAY PLANS
 WELLS STREET

SCALE: 1"=20'
 DATE: MARCH 4, 2005
 DRAWN BY: LC
 CHECKED BY: JAL

CTE ENGINEERS
 CONSOER TOWNSEND ENVIRONMENTAL ENGINEERS, INC.
 303 EAST WACKER DRIVE, SUITE 600
 CHICAGO, ILLINOIS 60601-5202, PHONE: (312) 938-0300

02/24/2005 05:21:01 PM