



F.A.I. RTE.	SECTION	COUNTY	TOTAL SHEETS	SHEET NO.
90/94	2004-094 I	COOK	40	21
STA. 108+00	TO STA. 113+00			
FED. ROAD DIST. NO. 1 ILLINOIS FED. AID PROJECT				

62835

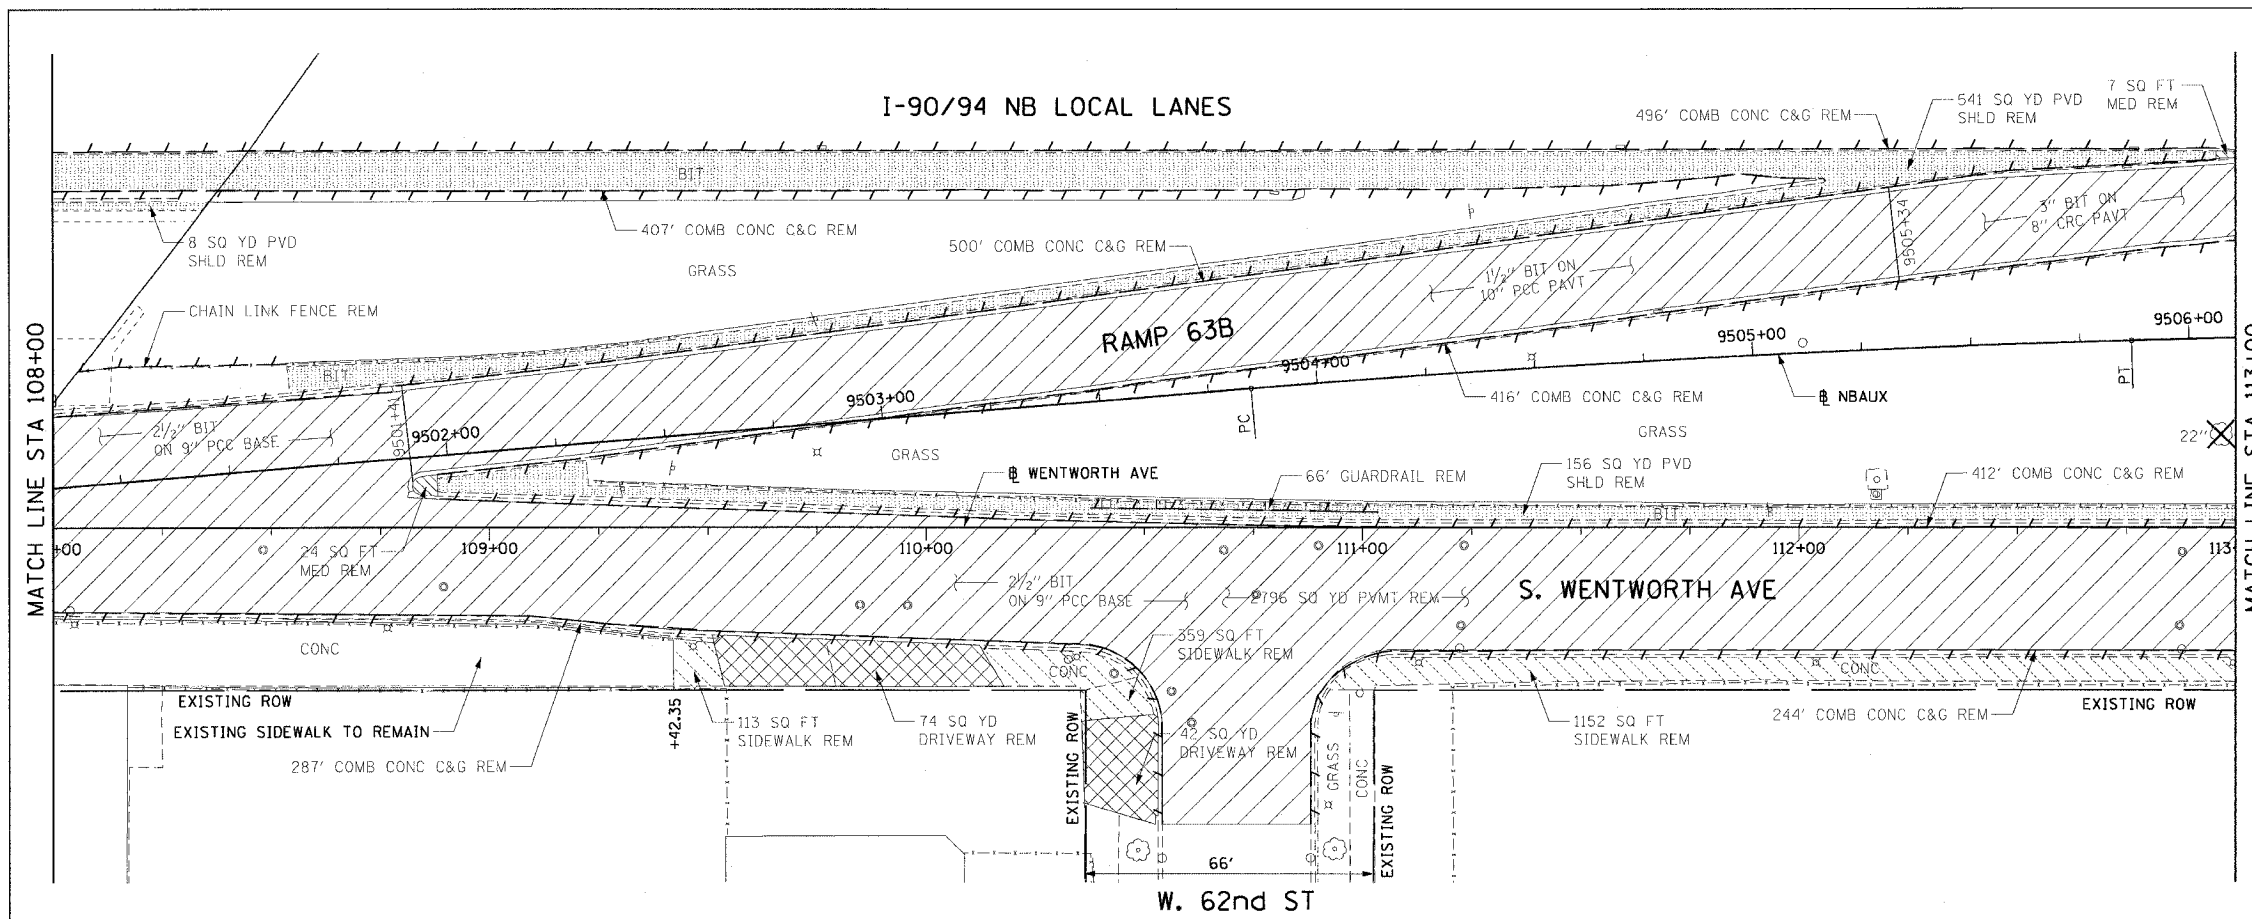

- LEGEND:
- PAVEMENT REMOVAL (BY OTHERS)
 - MEDIAN REMOVAL (BY OTHERS)
 - LINEAR REMOVALS (BY OTHERS)
 - SIDEWALK REMOVAL (BY OTHERS)
 - APPROACH SLAB REMOVAL (BY OTHERS)
 - DRIVEWAY PAVEMENT REMOVAL (BY OTHERS)
 - PAVED SHOULDER REMOVAL (BY OTHERS)
 - TREE REMOVAL (BY OTHERS)

EXISTING CONDITIONS AND REMOVAL
PROPOSED IMPROVEMENTS

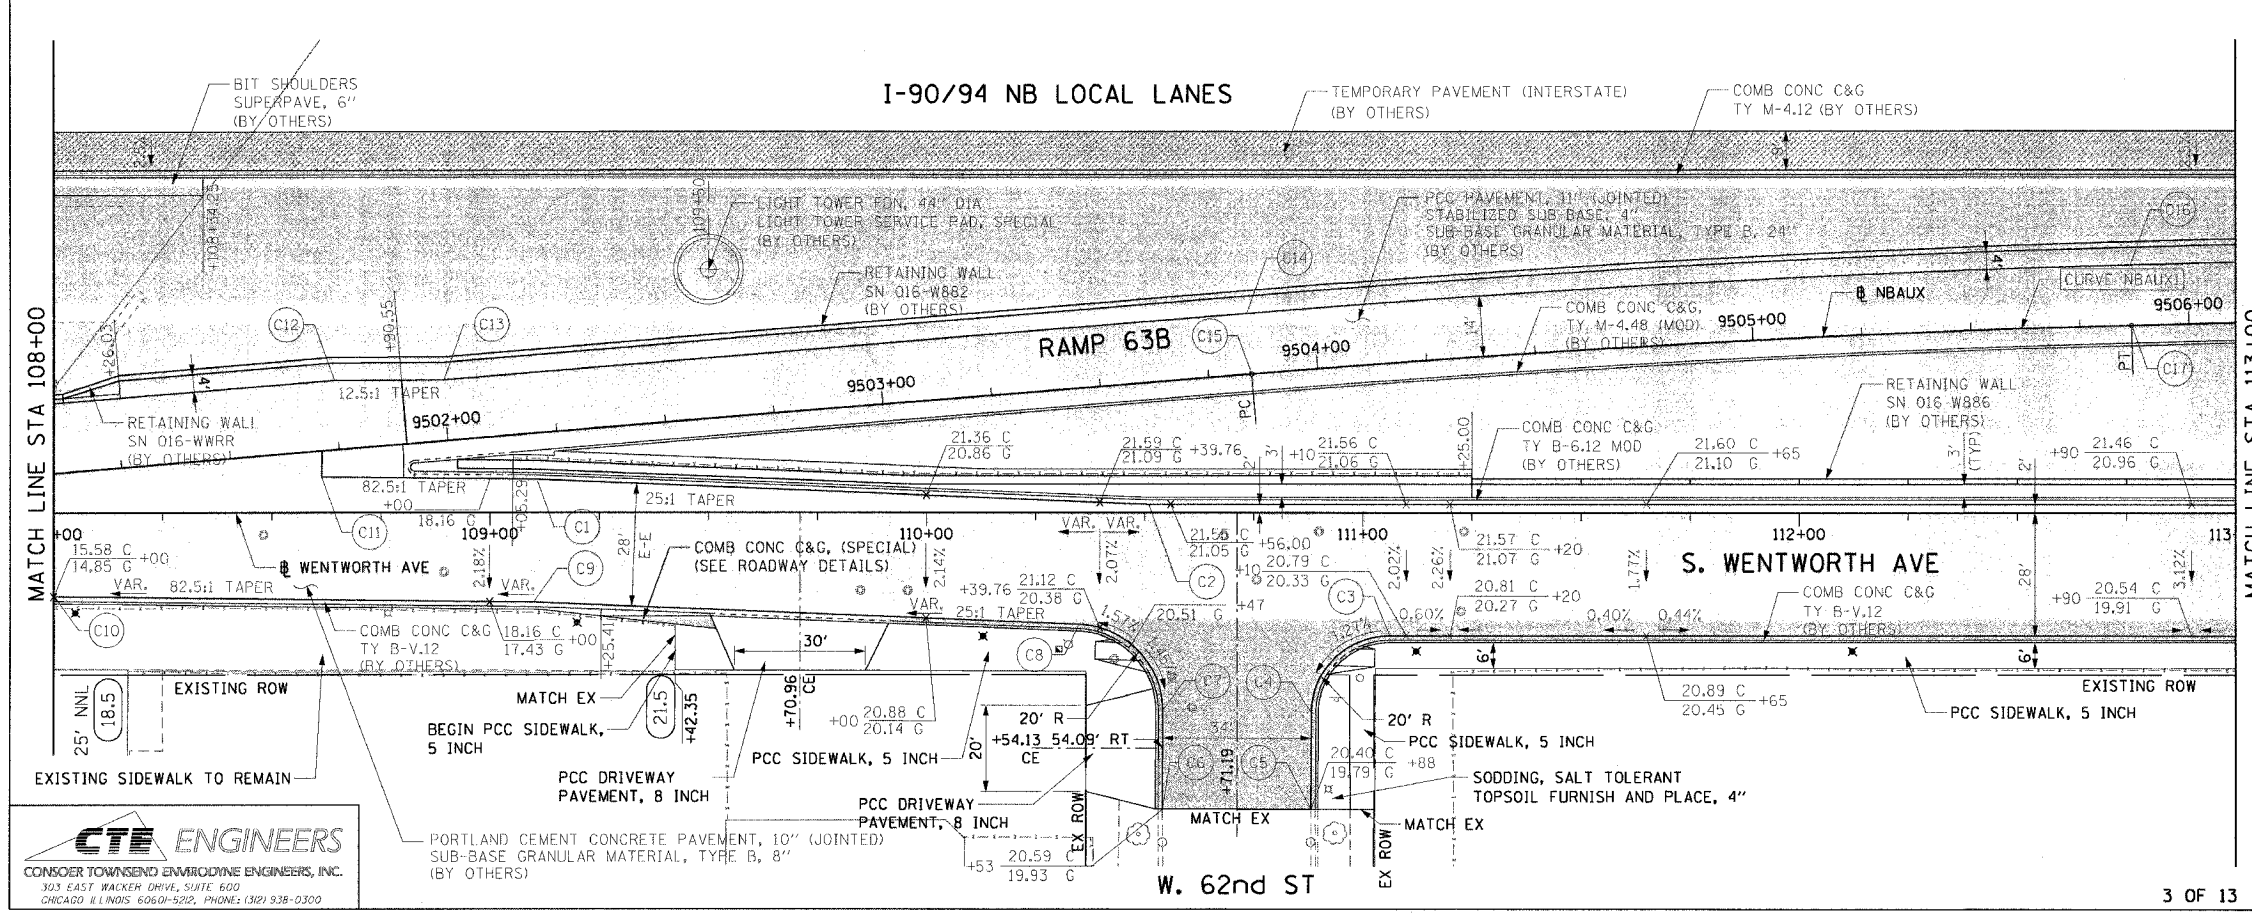

- LEGEND:
- WORK TO BE DONE BY OTHERS

- NOTES:
- SEE SIDEWALK DETAIL ON SHEET 34.
 - SEE SIDEWALK RAMP DETAIL ON SHEET 33.
 - SEE DRIVEWAY DETAIL ON SHEET 35.
 - THE CONTRACTOR SHALL COORDINATE LOCATIONS REGARDING THE SIGNING (62836) AND CONDUIT & LIGHT POLE FOUNDATION (62842) CONTRACTS.

PT.	STATION	OFFSET	LOC	PT.	STATION	OFFSET	LOC
C1	109+22.73	7.61' LT	EOP	C10	108+00.29	19.05' RT	EOP
C2	110+50.97	2.00' LT	EOP	C11	108+61.44	8.21' RT	EOP
C3	111+06.23	28.00' RT	EOP	C12	9501+75.24	16.00' LT	EOP
C4	110+88.23	45.95' RT	EOP	C13	9502+00.16	14.00' LT	EOP
C5	110+88.17	68.09' RT	EOP	C14	9503+84.85	14.00' LT	EOP
C6	110+54.11	68.05' RT	EOP	C15	9503+84.85	0.00'	EOP
C7	110+54.14	45.39' RT	EOP	C16	9505+86.85	14.00' LT	EOP
C8	110+34.94	25.38' RT	EOP	C17	9505+86.85	0.00'	EOP
C9	109+09.97	20.38' RT	EOP				

REVISIONS	
NAME	DATE

ILLINOIS DEPARTMENT OF TRANSPORTATION
F.A.I. 90/94 (DAN RYAN EXPRESSWAY)
63rd ST TO 59th ST (SIDEWALKS & DRIVEWAYS)

EXISTING AND PROPOSED ROADWAY PLANS
WENTWORTH AVENUE

SCALE: 1"=20'
DATE: MARCH 04, 2005

DRAWN BY: JB
CHECKED BY: RMG

CTE ENGINEERS
CONNER TOWNSEND ENGINEERS, INC.
303 EAST WACKER DR., SUITE 600
CHICAGO, IL 60601-5202, PHONE: (312) 938-0300

03/07/2005 10:47:51 AM