


CONTRACT 62858

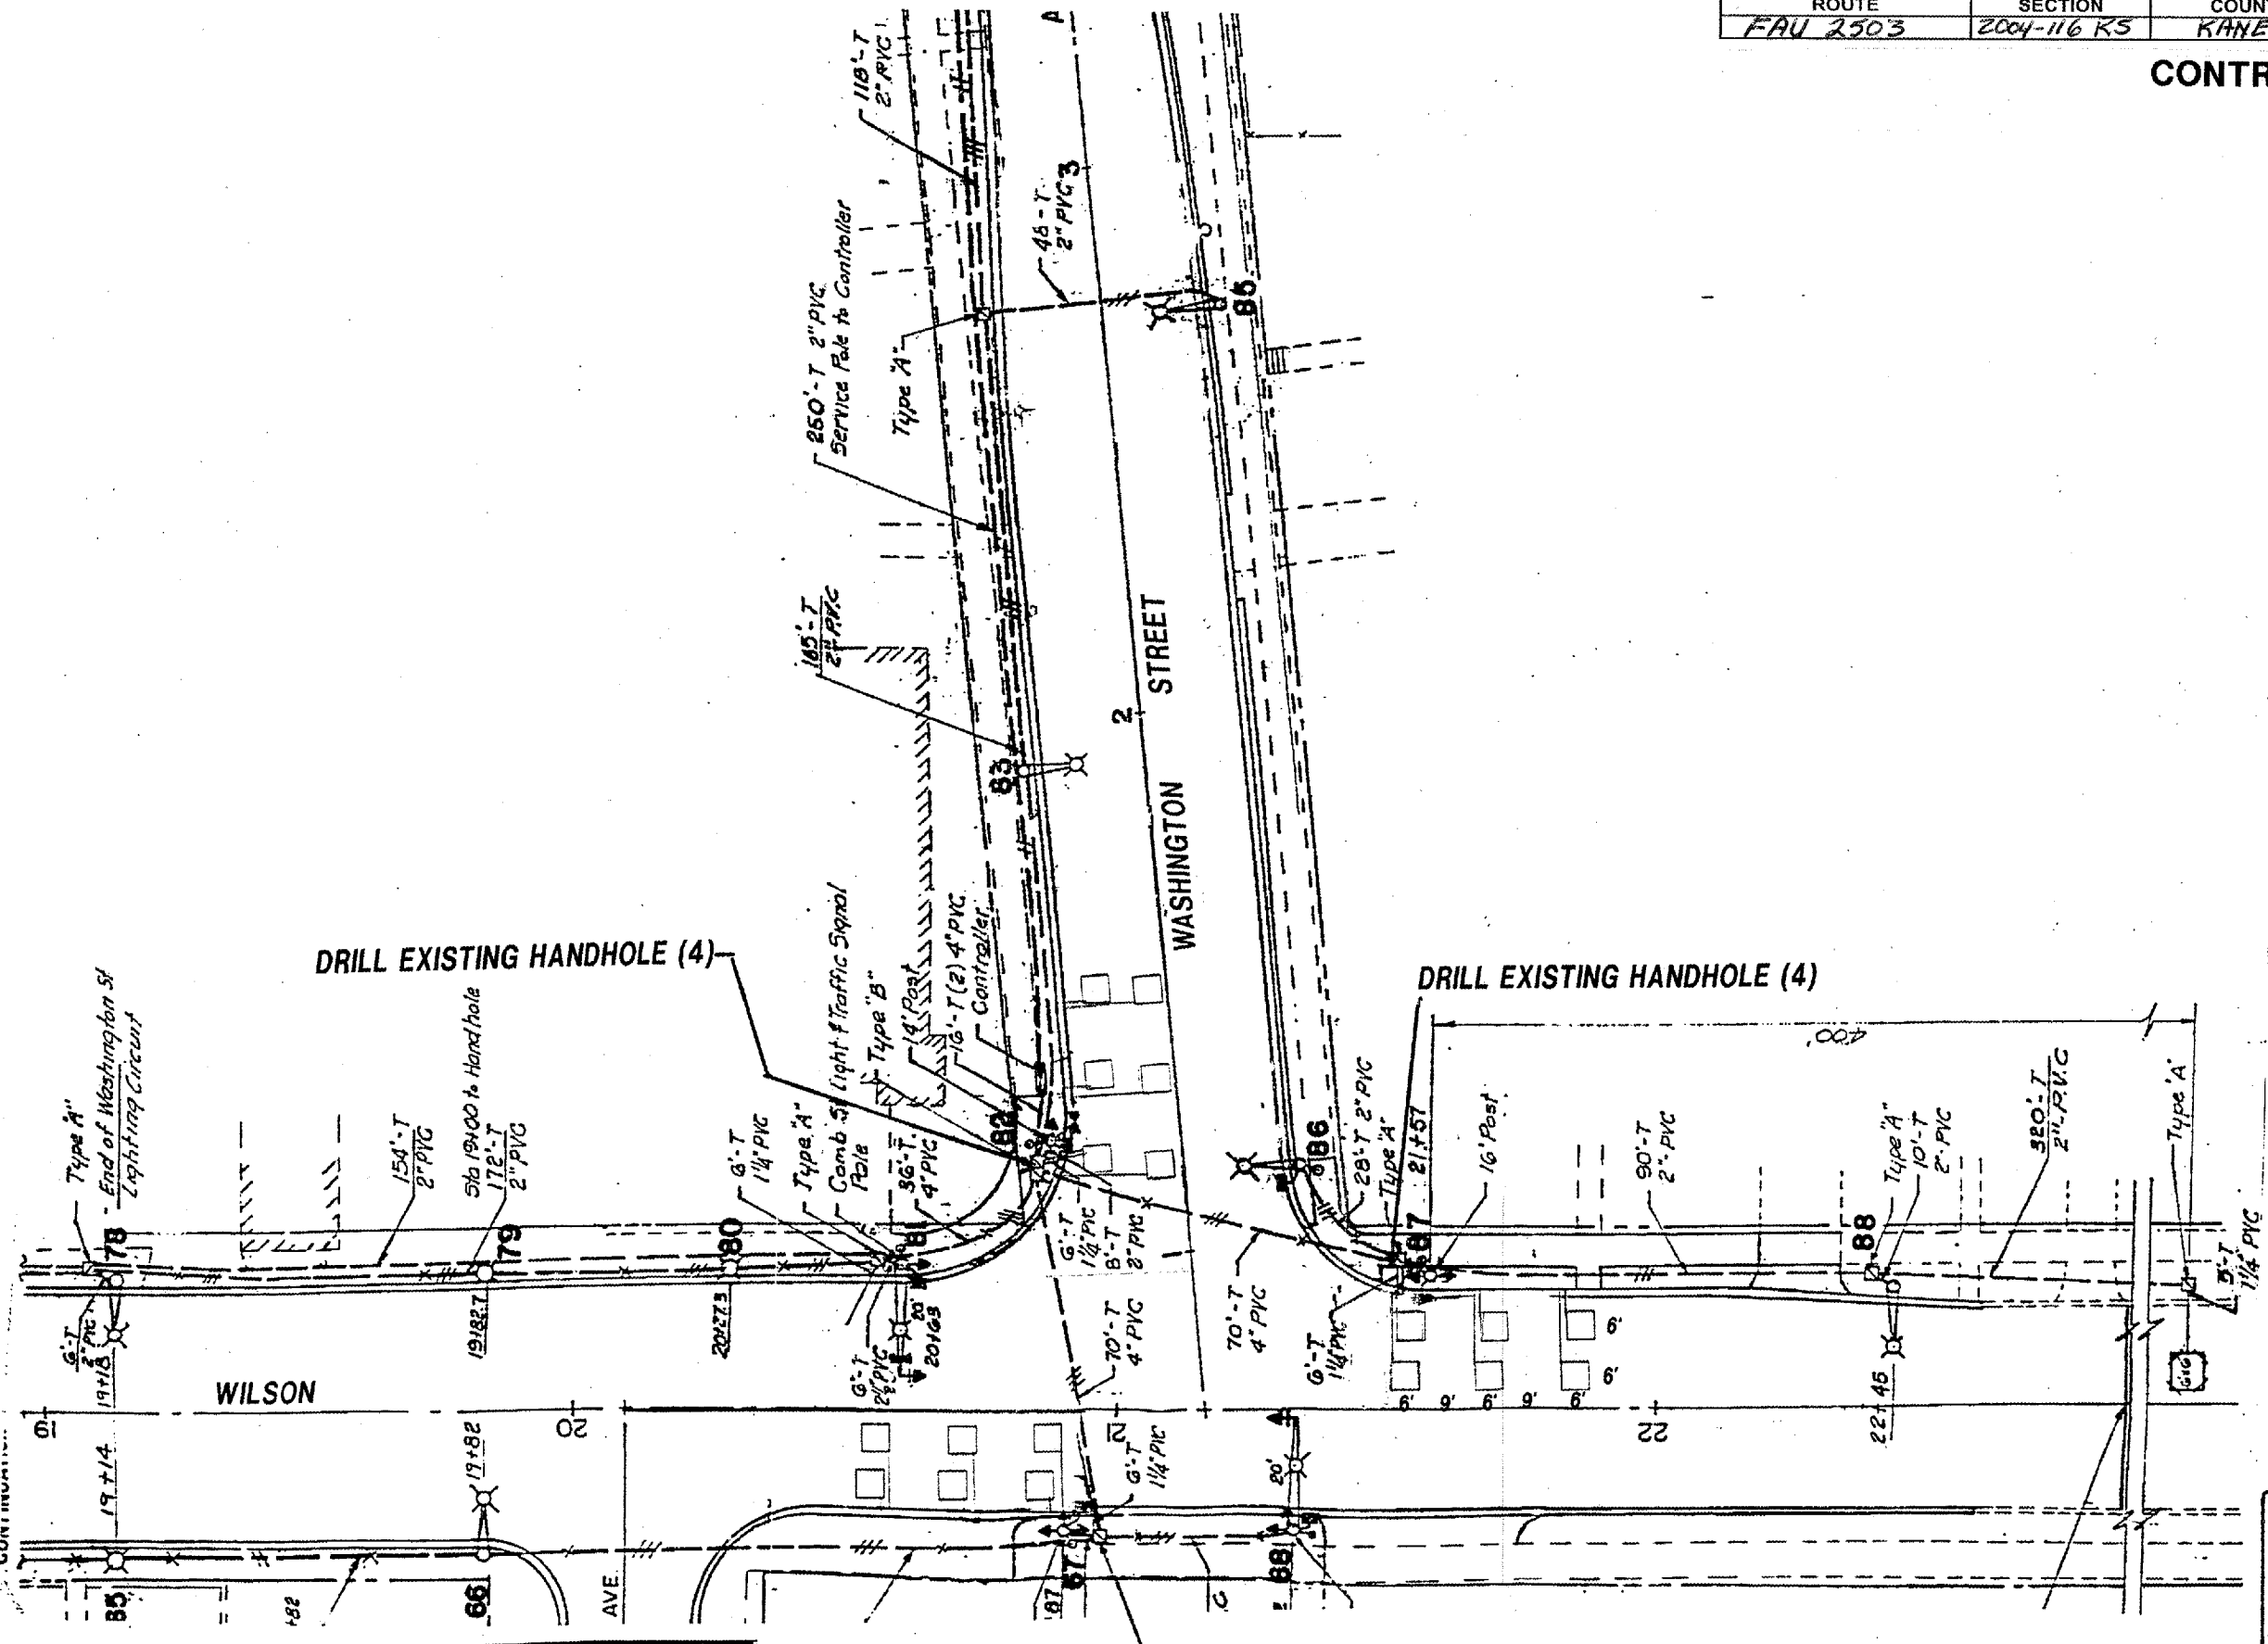

DRILL EXISTING HANDHOLE (4)

DRILL EXISTING HANDHOLE (4)

DRILL EXISTING HANDHOLE (4)

REPLACE ALL DETECTOR LOOPS AS SHOWN

(WITHIN THE RESURFACING LIMITS)

CODE NO.	QUANTITY	UNIT	ITEM
88600600	394'	FOOT	DETECTOR LOOP REPLACEMENT

NOTE:
THIS PLAN IS FOR THE PURPOSE OF REPLACING THE DETECTOR LOOPS. ALL OTHER INFORMATION SHOWN IS NOT RELATED AND WILL BE DISREGARDED.



ILLINOIS DEPARTMENT OF TRANSPORTATION
DETECTOR LOOPS AT:
WILSON ROAD &
NORTH WASHINGTON STREET

SCALE: 1"= [blank]
DATE

DESIGNED BY: [blank]
DRAWN BY: [blank]
CHECKED BY: [blank]