
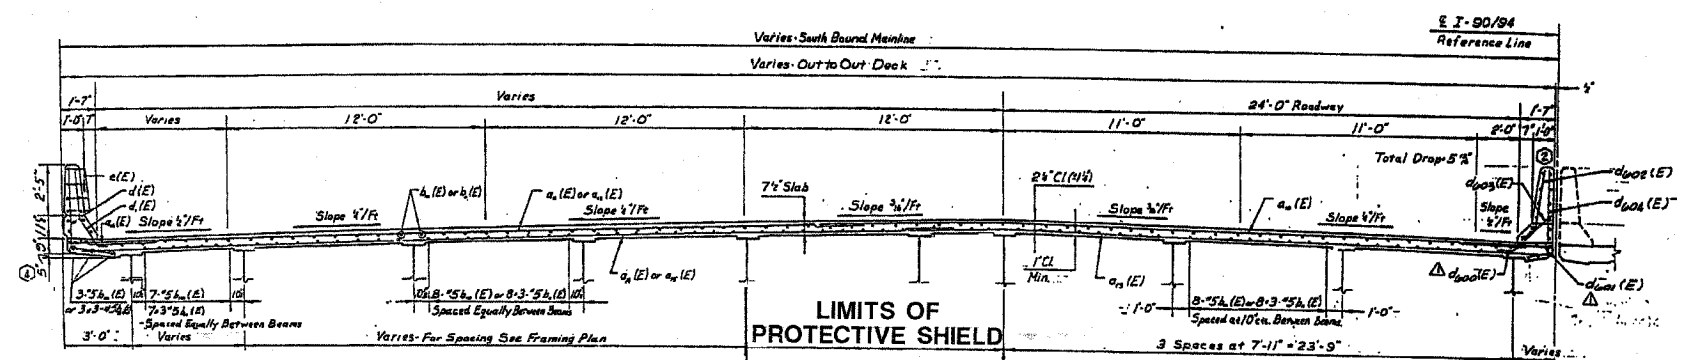


F. A. REL.	SECTION	COUNTY	TOTAL SHEETS	SHEET NO.
VAR	2004-1131	COOK	20	9
STA.	TO STA.			
FED. ROAD DIST. NO. 7	ILLINOIS	FED. AID PROJECT		

CONTRACT NO. 62869

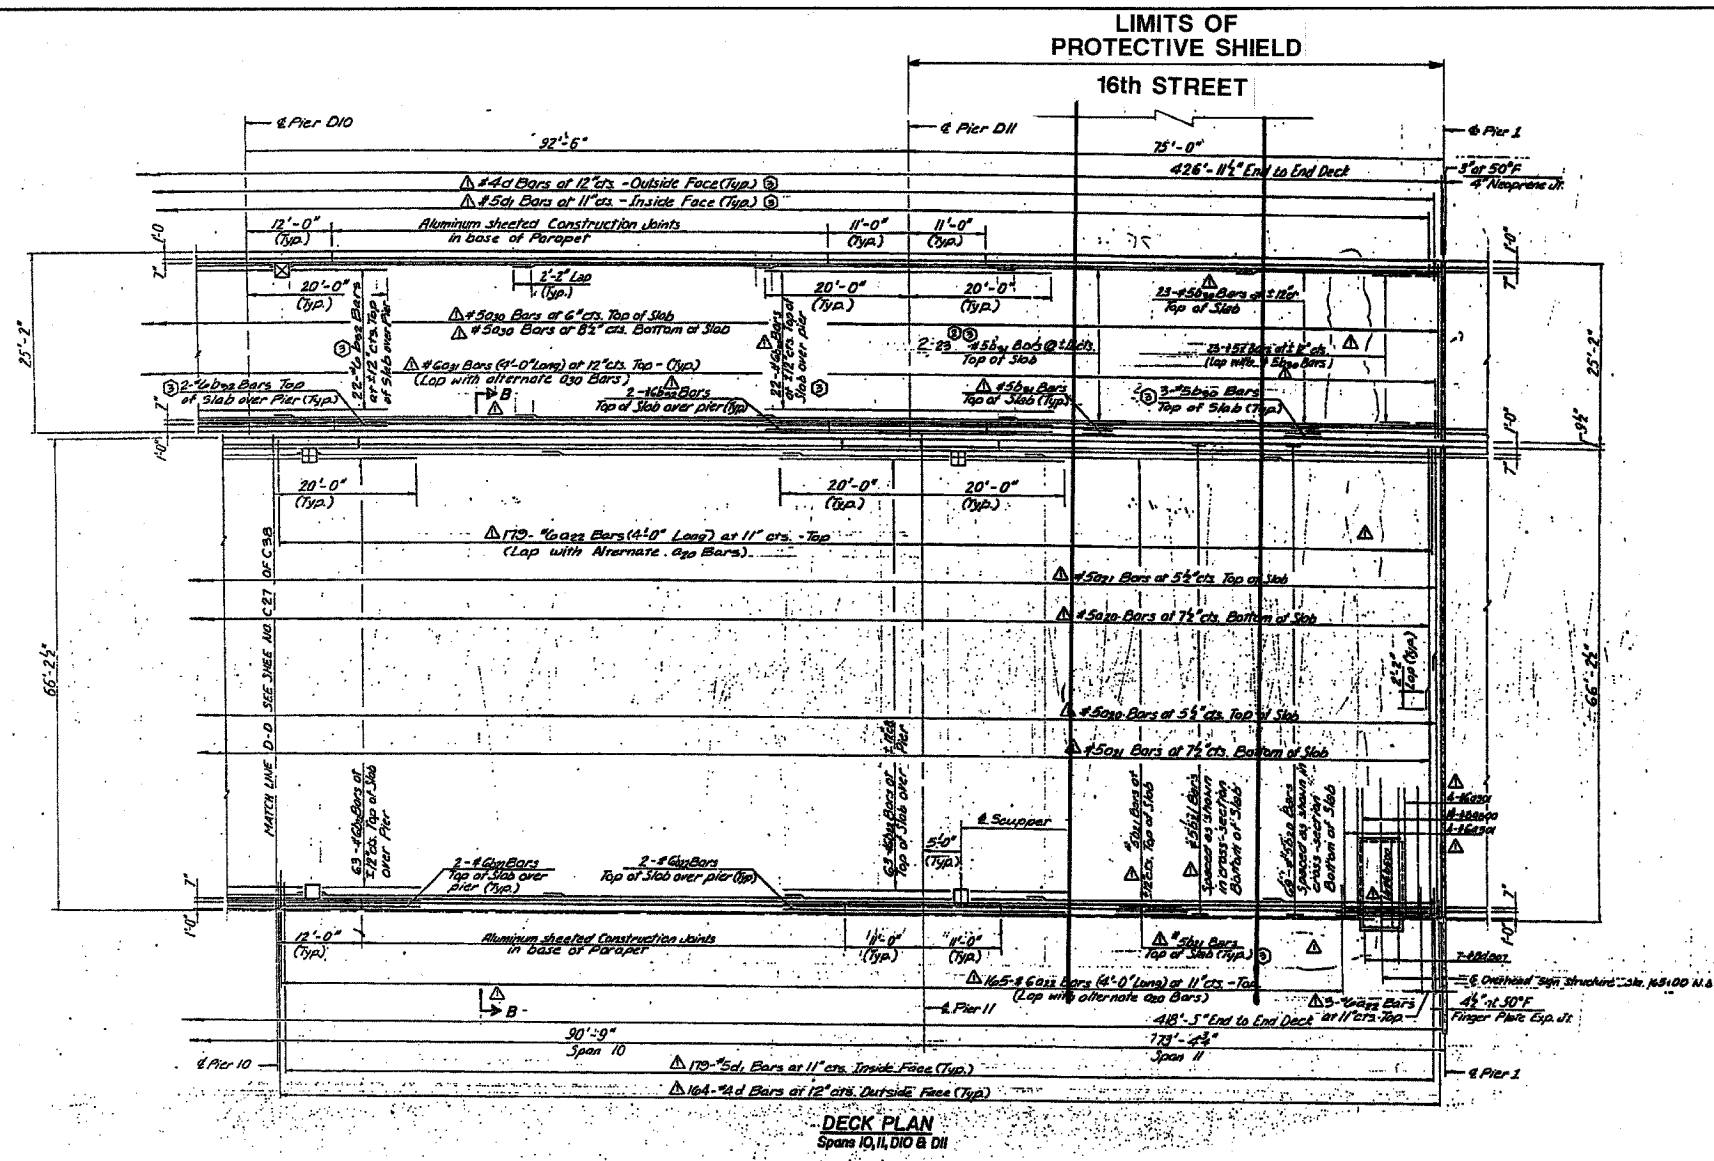

REVISIONS	
NAME	DATE

ILLINOIS DEPARTMENT OF TRANSPORTATION
**LOCATION NO. 15 DETAILS
AND PROTECTIVE SHIELD LIMITS**

SCALE: VERT. _____
HORIZ. _____
DATE _____ DRAWN BY _____
CHECKED BY _____