


F. & A. SEC.	SECTION	COUNTY	TOTAL SHEETS	SHEET NO.
VAR 2004-1131	2004-1131	Cook	20	12
STA.		TO STA.		
FED. ROAD DIST. NO. 7		ILLINOIS		FED. AID PROJECT

CONTRACT NO. 62869

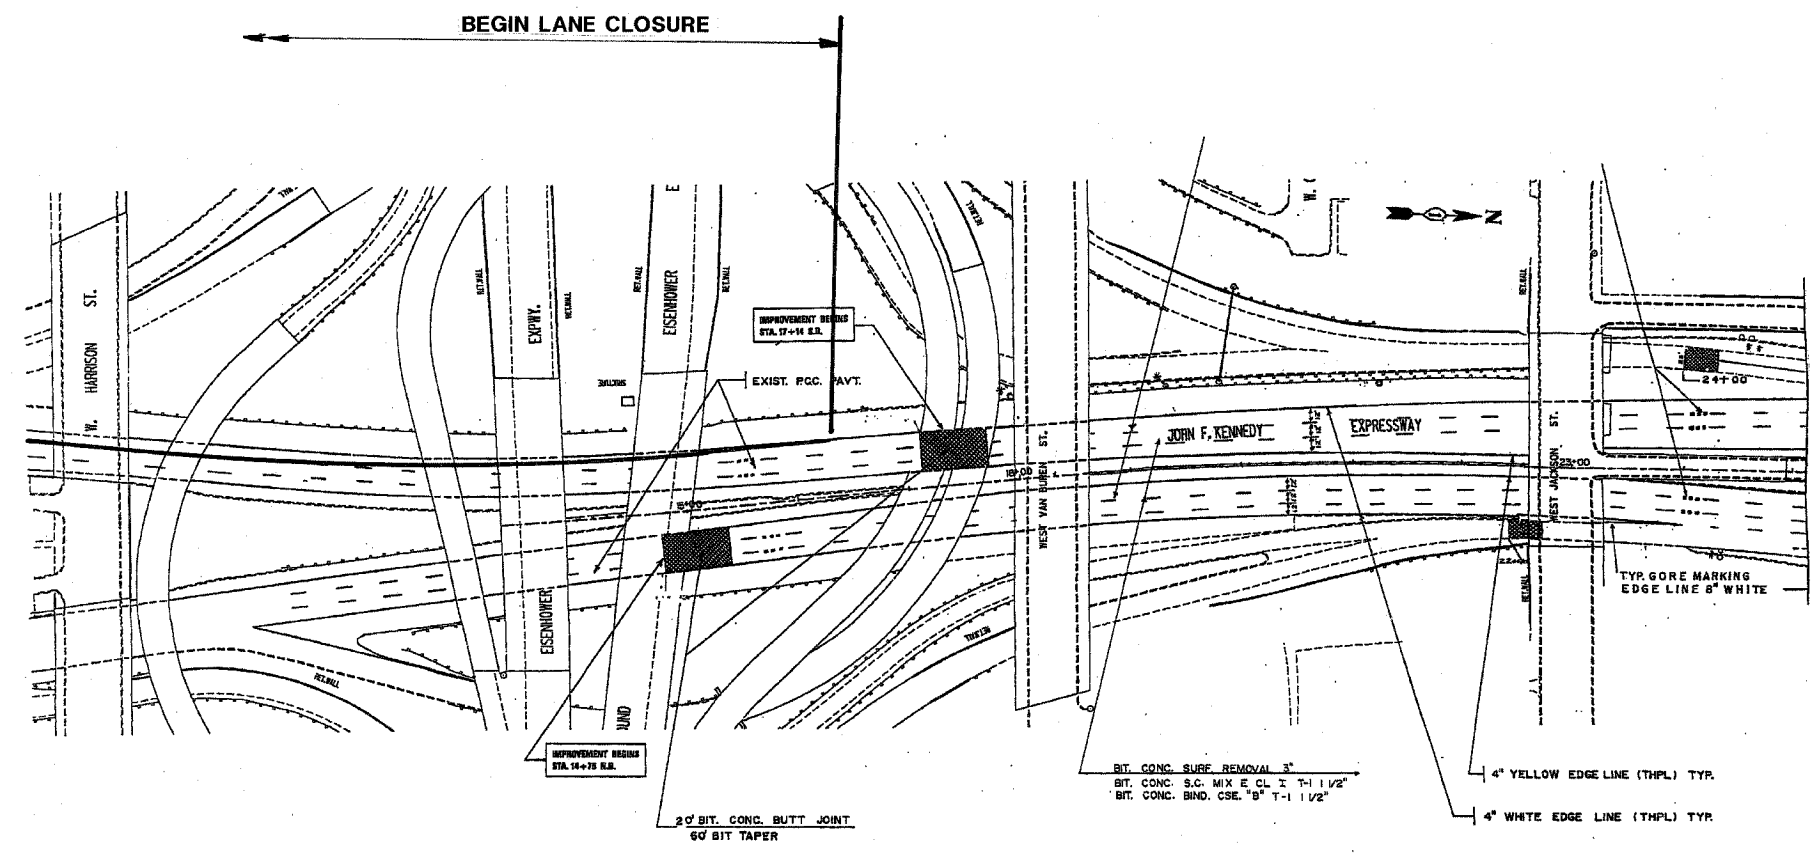

NOTES:
ALL TANGENT AND TAPER LENGTHS AND SIGNING SHALL BE AS INDICATED IN THE APPLICABLE STATE STANDARDS.
ALL SAFETY BARRICADES SHALL BE 1/2 SPACED OF WHAT IS SHOWN ON THE APPLICABLE STATE STANDARDS.

ONLY TRAFFIC CONTROL ITEMS SHOWN ON THIS SHEET SHALL PERTAIN TO THIS CONTACT.

REVISIONS	
NAME	DATE

ILLINOIS DEPARTMENT OF TRANSPORTATION
LOCATION NO. 15
TRAFFIC CONTROL AND PROTECTION
I-90/94 KENNEDY EXPRESSWAY
 SCALE: VERT. DRAWN BY
 HORIZ. CHECKED BY
 DATE