


F. A. DIST.	SECTION	COUNTY	TOTAL SHEETS	SHEET NO.
VAR 2004-113 I	Cook		20	14
STA.		TO STA.		
FED. ROAD DIST. NO. 1		ILLINOIS	FED. AID PROJECT	

CONTRACT NO. 62869

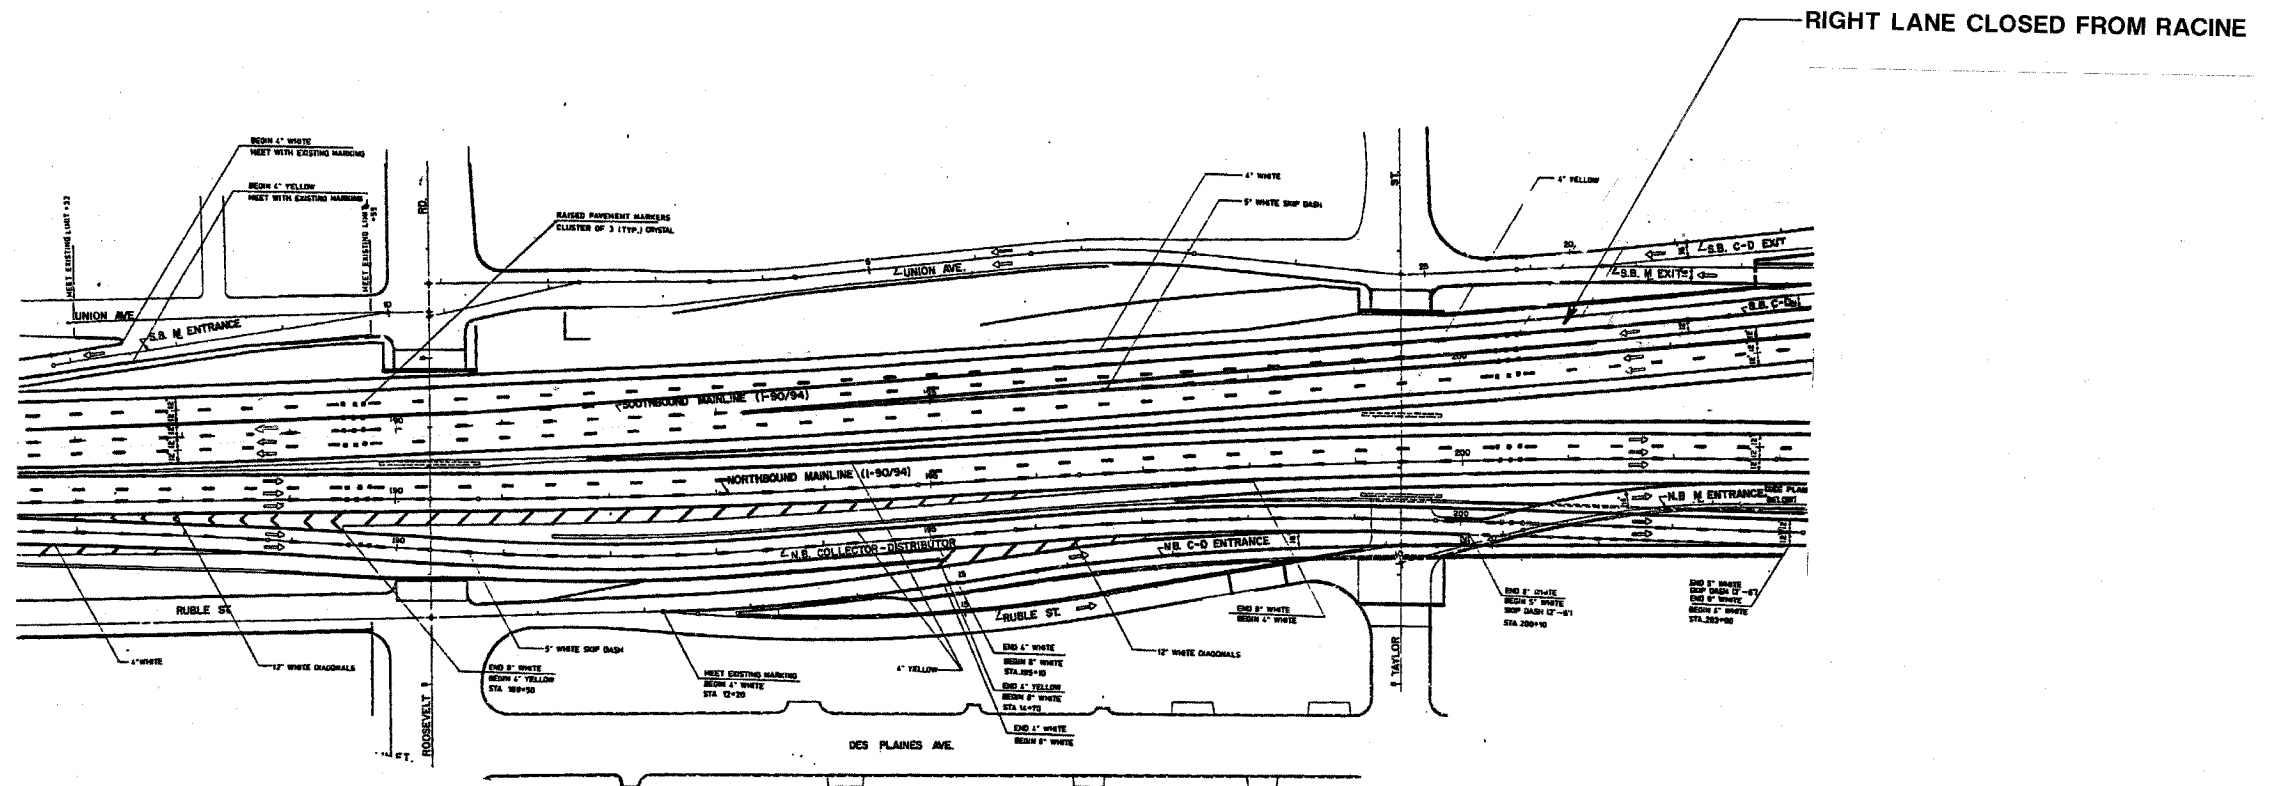

NOTES:
ALL TANGENT AND TAPER LENGTHS AND SIGNING SHALL BE AS INDICATED IN THE APPLICABLE STATE STANDARDS.
ALL SAFETY BARRICADES SHALL BE 1/2 SPACED OF WHAT IS SHOWN ON THE APPLICABLE STATE STANDARDS.

ONLY TRAFFIC CONTROL ITEMS SHOWN ON THIS SHEET SHALL PERTAIN TO THIS CONTACT.

REVISIONS	
NAME	DATE

ILLINOIS DEPARTMENT OF TRANSPORTATION
LOCATION NO. 15
TRAFFIC CONTROL AND PROTECTION
I-90/94 DAN RYAN EXPRESSWAY

SCALE: VERT. _____
 HORIZ. _____

DATE _____ DRAWN BY _____
 CHECKED BY _____