


DATE	SECTION	COUNTY	TOTAL SHEETS	SHEET NO.
VAR 2004-13 I		COOK	20	16
STA.		TO STA.		
FED. ROAD DIST NO. 7		ILLINOIS		FED AID PROJECT

CONTRACT NO. 62869

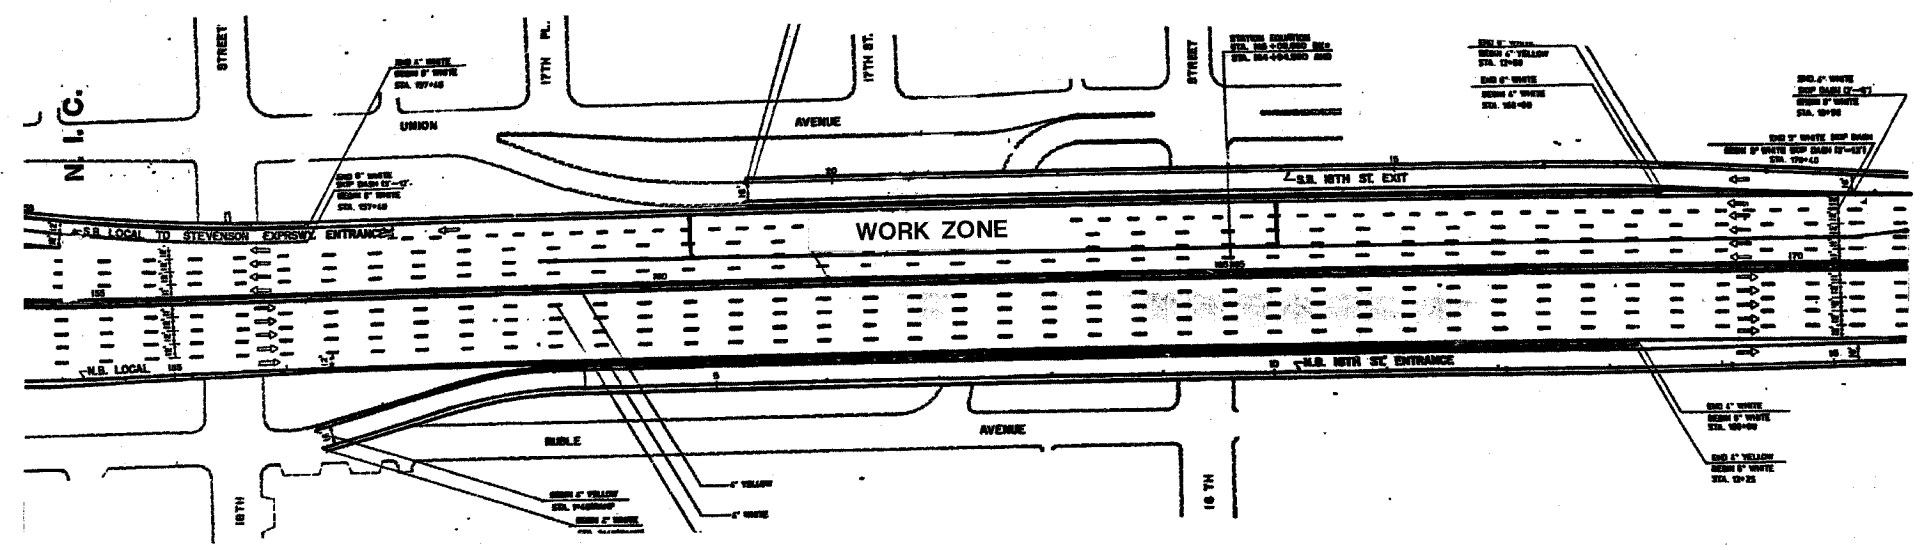

NOTES:
 ALL TANGENT AND TAPER LENGTHS AND SIGNING SHALL BE AS INDICATED IN THE APPLICABLE STATE STANDARDS.
 ALL SAFETY BARRICADES SHALL BE 1/2 SPACED OF WHAT IS SHOWN ON THE APPLICABLE STATE STANDARDS.

ONLY TRAFFIC CONTROL ITEMS SHOWN ON THIS SHEET SHALL PERTAIN TO THIS CONTRACT

REVISIONS	
NAME	DATE

ILLINOIS DEPARTMENT OF TRANSPORTATION
 LOCATION NO. 15
 TRAFFIC CONTROL AND PROTECTION
 I-90/94 DAN RYAN EXPRESSWAY
 SCALE: VERT. DRAWN BY
 HORIZ. CHECKED BY
 DATE