




F.P./J.A.U. RTE.	SECTION	COUNTY	TOTAL SHEETS	SHEET NO.
343 1453	2005-005BR	COOK/DUPAGE	14	4
STA. _____		TO STA. _____		
FED. ROAD DIST. NO. _____		ILLINOIS FED. AID PROJECT		

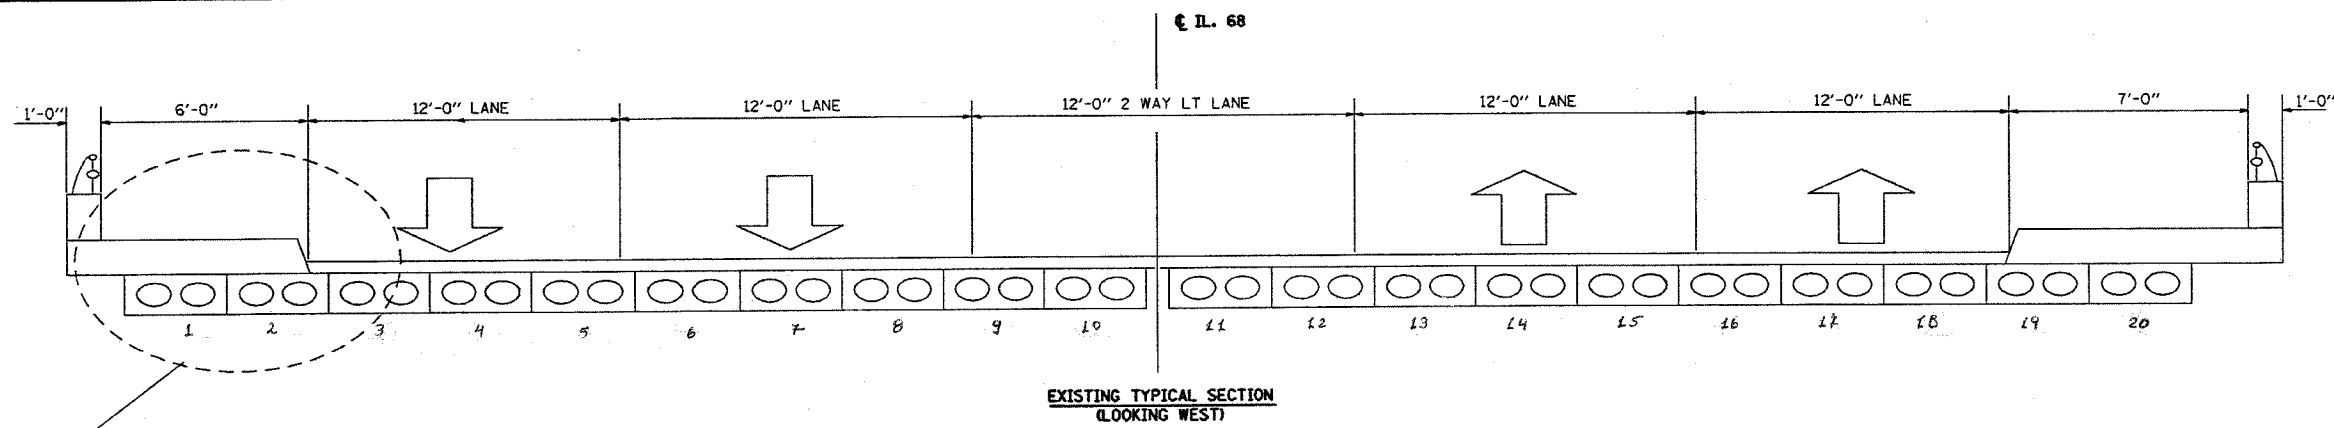


EXISTING TYPICAL SECTION (LOOKING WEST)

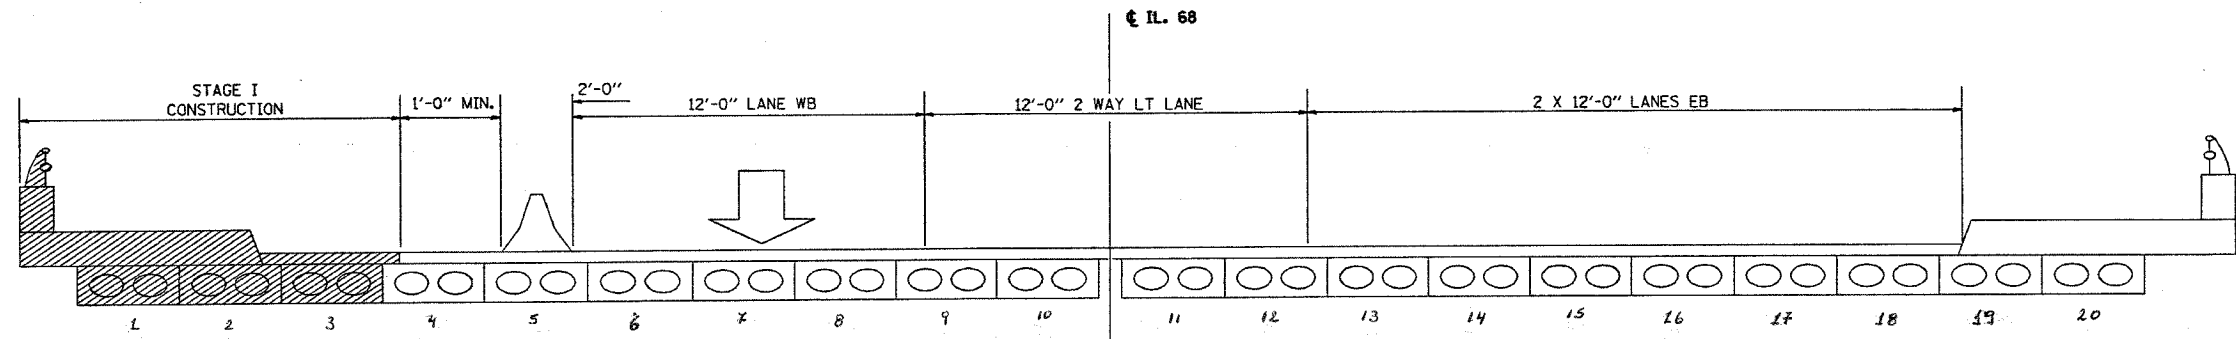

REMOVAL AND RECONSTRUCTION STAGE I

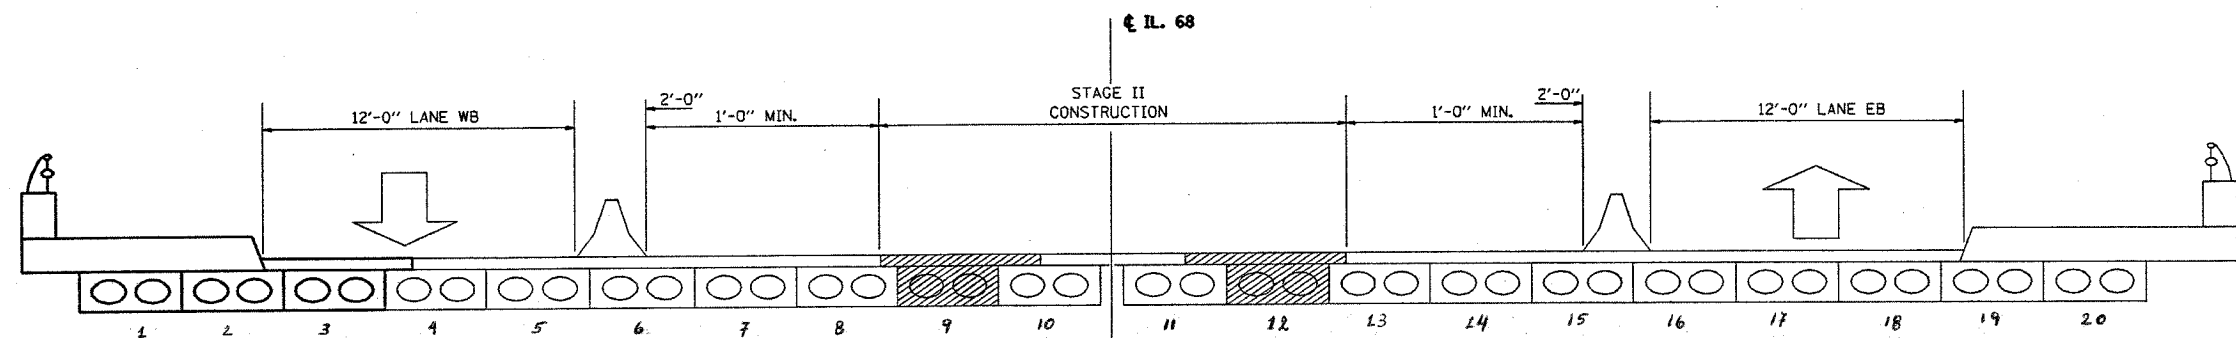

REMOVAL AND RECONSTRUCTION STAGE II

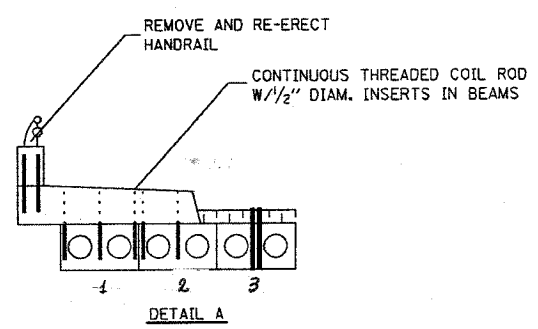

DETAIL A

REVISIONS	
NAME	DATE

ILLINOIS DEPARTMENT OF TRANSPORTATION

STAGING LAYOUT  
LOCATION 1  
SN: 016-0525

SCALE: VERT. \_\_\_\_\_  
HORIZ. \_\_\_\_\_

DATE \_\_\_\_\_

DRAWN BY \_\_\_\_\_  
CHECKED BY \_\_\_\_\_

PLT DATE = 3/23/2005  
PLT TIME = 10:58:58 AM  
PLT USER = stanley  
REFERENCE = 08279