

SENIOR SQUAD LEADER: MIKE YUSEF
(815-284-5354)

PROJECT ENGINEER: ROBERT J WAGNER

F.A.P. RTE.	SECTION	COUNTY	TOTAL SHEETS	SHEET NO.
549	116RS-1	OGLE	593	1

64178



STATE OF ILLINOIS
DEPARTMENT OF TRANSPORTATION
DIVISION OF HIGHWAYS

D-92-004-97

PROPOSED
HIGHWAY PLANS

FOR INDEX OF SHEETS & STANDARDS, SEE SHEET NO. 2

FAP ROUTE 549 (IL 72)
SECTION 116RS-1
PROJECT F-0549 (008)
OGLE COUNTY
C-92-115-02

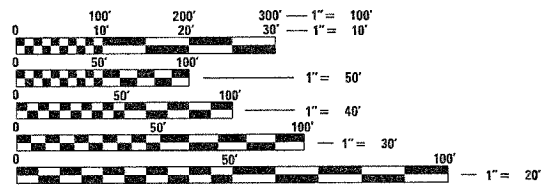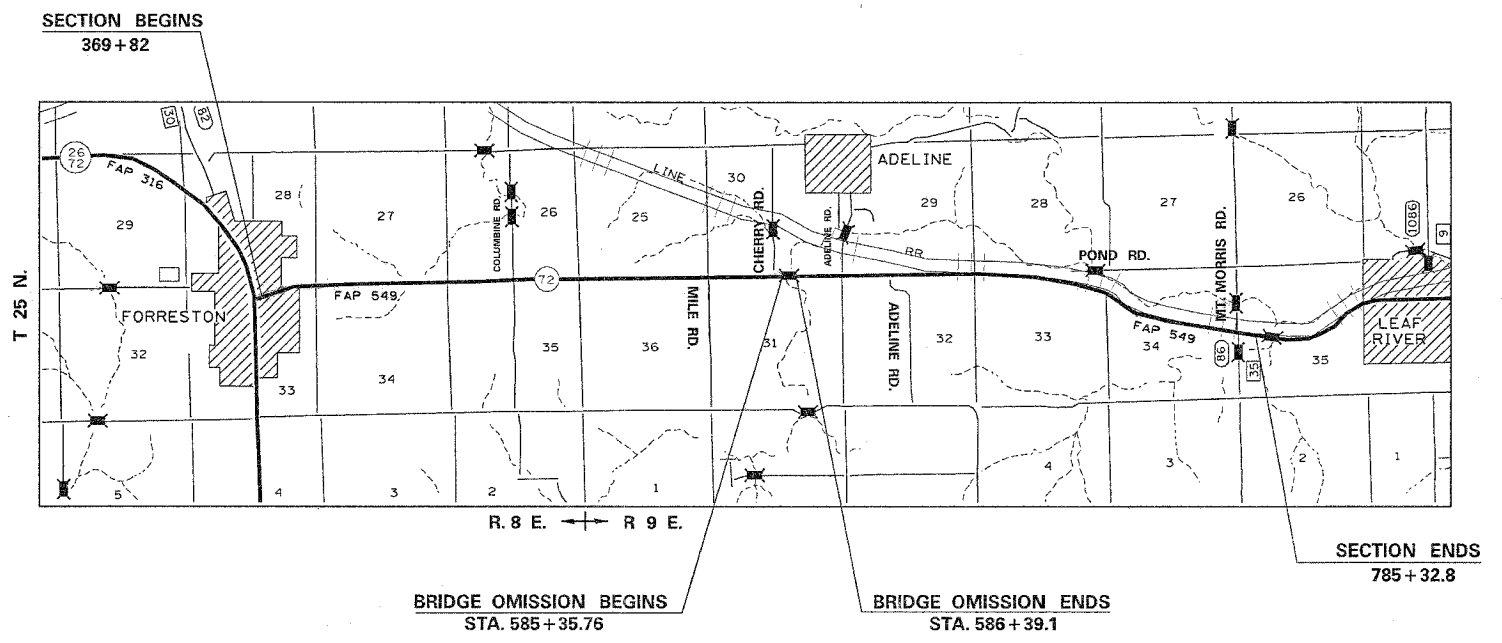

FORRESTON TOWNSHIP, SECTIONS 28,33
MARYLAND TOWNSHIP, SECTIONS 25,26,27,28,29,30,31,32,33,34,35,36
LEAF RIVER TOWNSHIP, SECTIONS 34,35

NET LENGTH OF PROJECT = 41447.46 LIN. FT. = 7.85 MILES
GROSS LENGTH OF PROJECT = 41550.8 LIN. FT. = 7.87 MILES

J.U.L.I.E.
JOINT UTILITY LOCATION INFORMATION FOR EXCAVATION
1-800-892-0123

STATE OF ILLINOIS
DEPARTMENT OF TRANSPORTATION
DIVISION OF HIGHWAYS

SUBMITTED February 9 2005
Sharon L. Monte
DISTRICT ENGINEER

May 13 2005
Mike Yusef
ENGINEER OF DESIGN AND ENVIRONMENT

May 13 2005
Victor Moders
DIRECTOR, DIVISION OF HIGHWAYS

PRINTED BY THE AUTHORITY
OF THE STATE OF ILLINOIS

CONTRACT NO. 64178