


F.A.P. RTE.	SECTION	COUNTY	TOTAL SHEETS	SHEET NO.
549	116 RS-1	OGLE	593	13
STA.		TO STA.		
FED. ROAD DIST. NO.		ILLINOIS FED. AID PROJECT		


# TYPICAL SECTIONS

\*\*\* TRANSITION SLOPE FROM EXISTING TO 2%  
 \*\*\*\* TRANSITION CROWN FROM EXISTING TO 7' RT.


## STA. 369+82.08 TO STA. 371+28.02

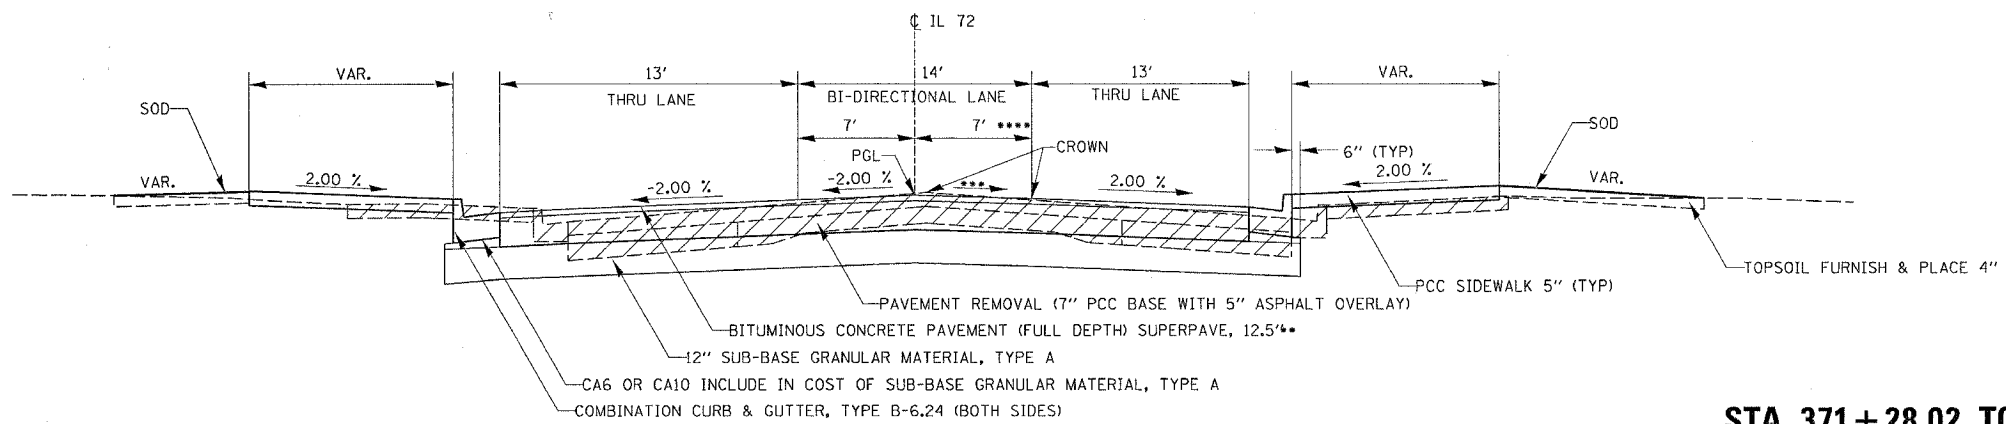


## STA. 371+28.02 TO STA. 381+92.85

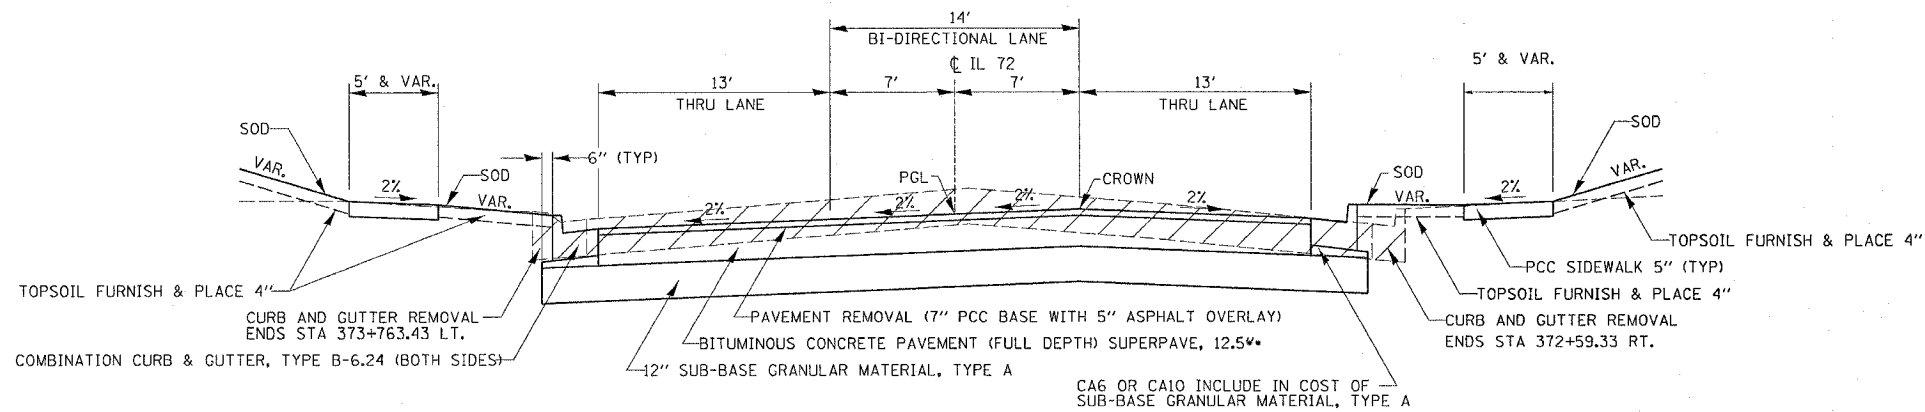

## STA. 381+92.85 TO STA. 386+25 TRANSITION FOR RIGHT TURN LANE = STA. 381+92.85 TO STA. 383+42.65

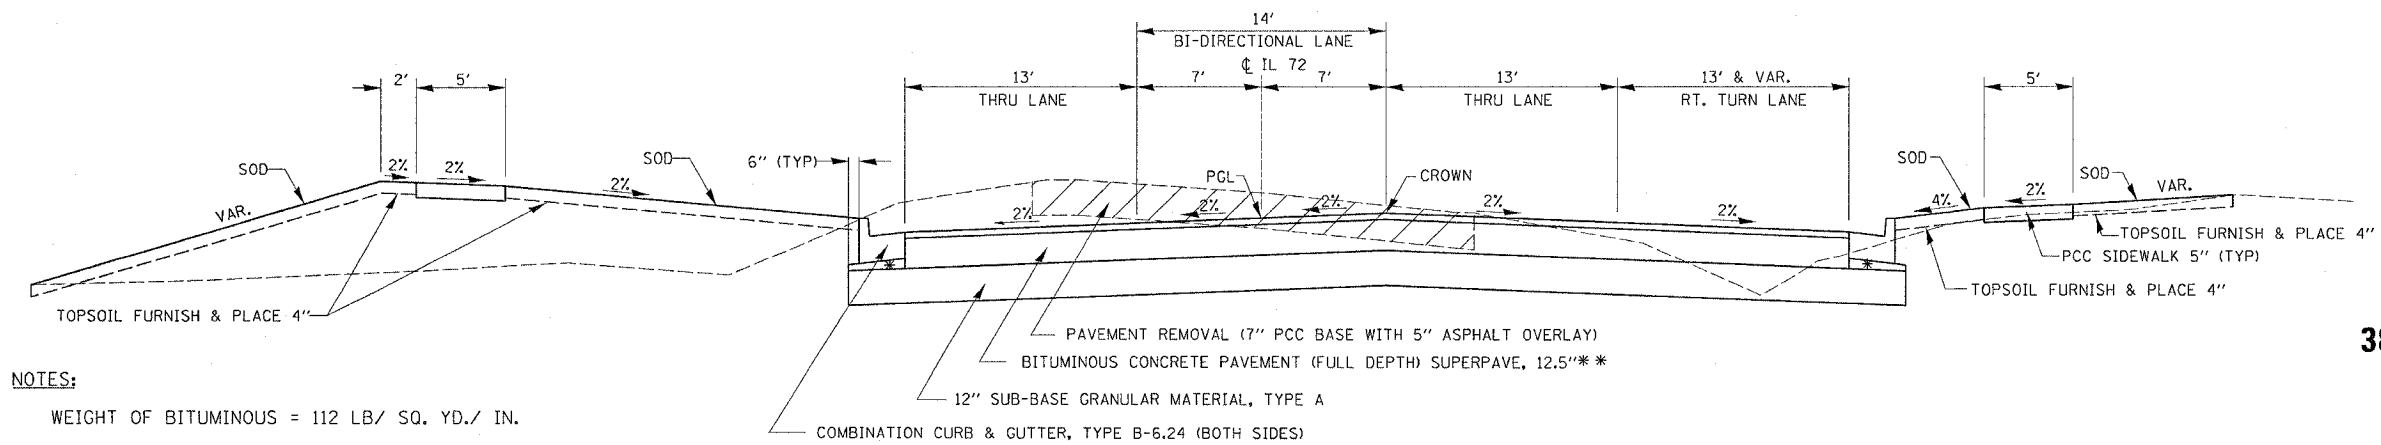

## DRAINAGE SWALE 385+50 RT TO 386+12.61 RT

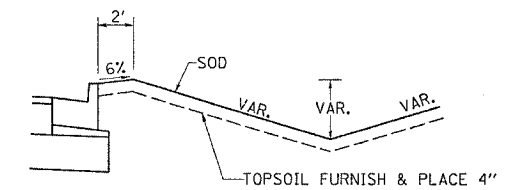

**NOTES:**  
 WEIGHT OF BITUMINOUS = 112 LB/ SQ. YD./ IN.  
 \* CA6 OR CA10 INCLUDE IN COST OF SUB-BASE GRANULAR MATERIAL, TYPE A  
 \*\* 2" BITUMINOUS CONCRETE SURFACE COURSE, SUPERPAVE, MIX "D", N50  
 10.5" BITUMINOUS CONCRETE BINDER COURSE, SUPERPAVE, IL, 19.0, N50

DATE TIME  
 PREP  
 REVISION  
 FILE  
 PLOT