


| F.A.P. RTE. | SECTION | COUNTY | TOTAL SHEETS | SHEET NO. |
|---------------------|----------|---------------------------|--------------|-----------|
| 549 | 116 RS-1 | OGLE | 593 | 19 |
| STA. | | TO STA. | | |
| FED. ROAD DIST. NO. | | ILLINOIS FED. AID PROJECT | | |

TYPICAL SECTIONS

STA. 471 + 01.80 TO STA. 476 + 70
STA. 750 + 60 TO STA. 756 + 75

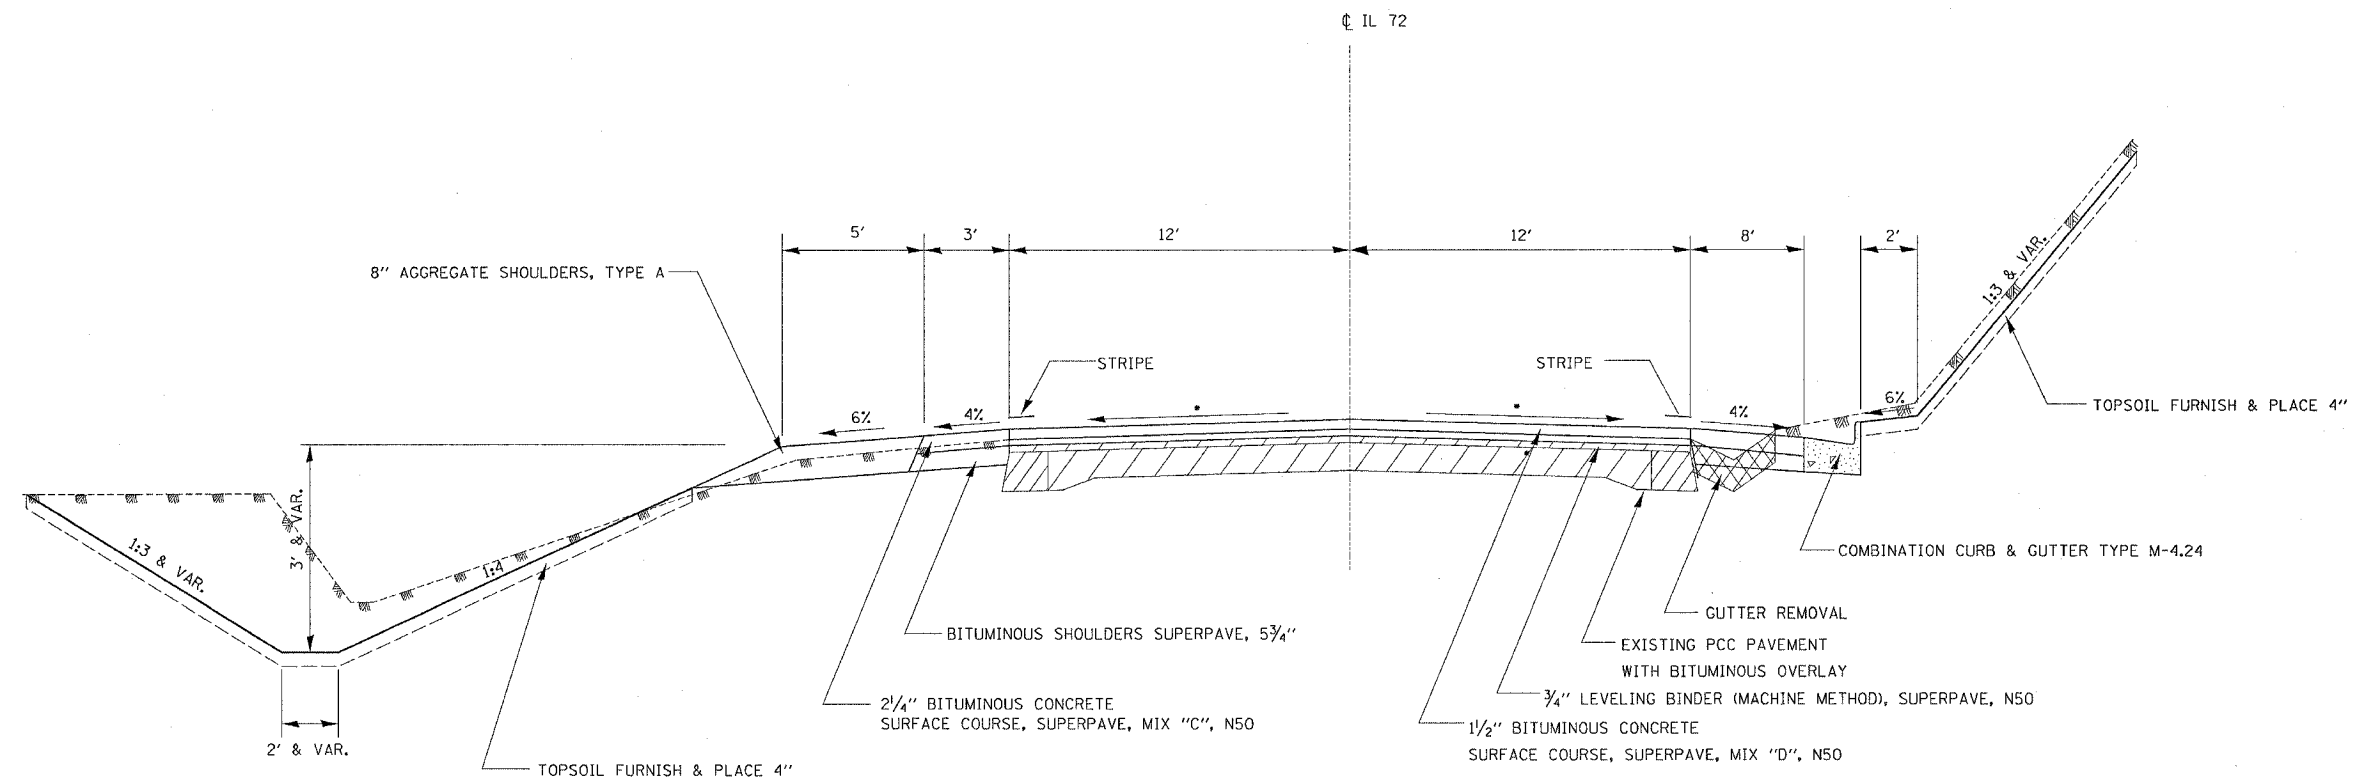

NOTE:

WEIGHT OF BITUMINOUS = 112 LB/ SQ. YD./ IN.

- MAINTAIN EXISTING CROSS SLOPE OR MINIMUM 1/8" PER FOOT

DATE TIME
 DRAWN SPEC
 PREP
 CHECK
 APPR