


F.A.P. RTE.	SECTION	COUNTY	TOTAL SHEETS	SHEET NO.
549	116 RS-1	OGLE	593	20
STA.		TO STA.		
FED. ROAD DIST. NO.		ILLINOIS FED. AID PROJECT		

# TYPICAL SECTIONS

## STA. 630 + 50 TO 637 + 50 RT. (ROCK EXCAVATION)

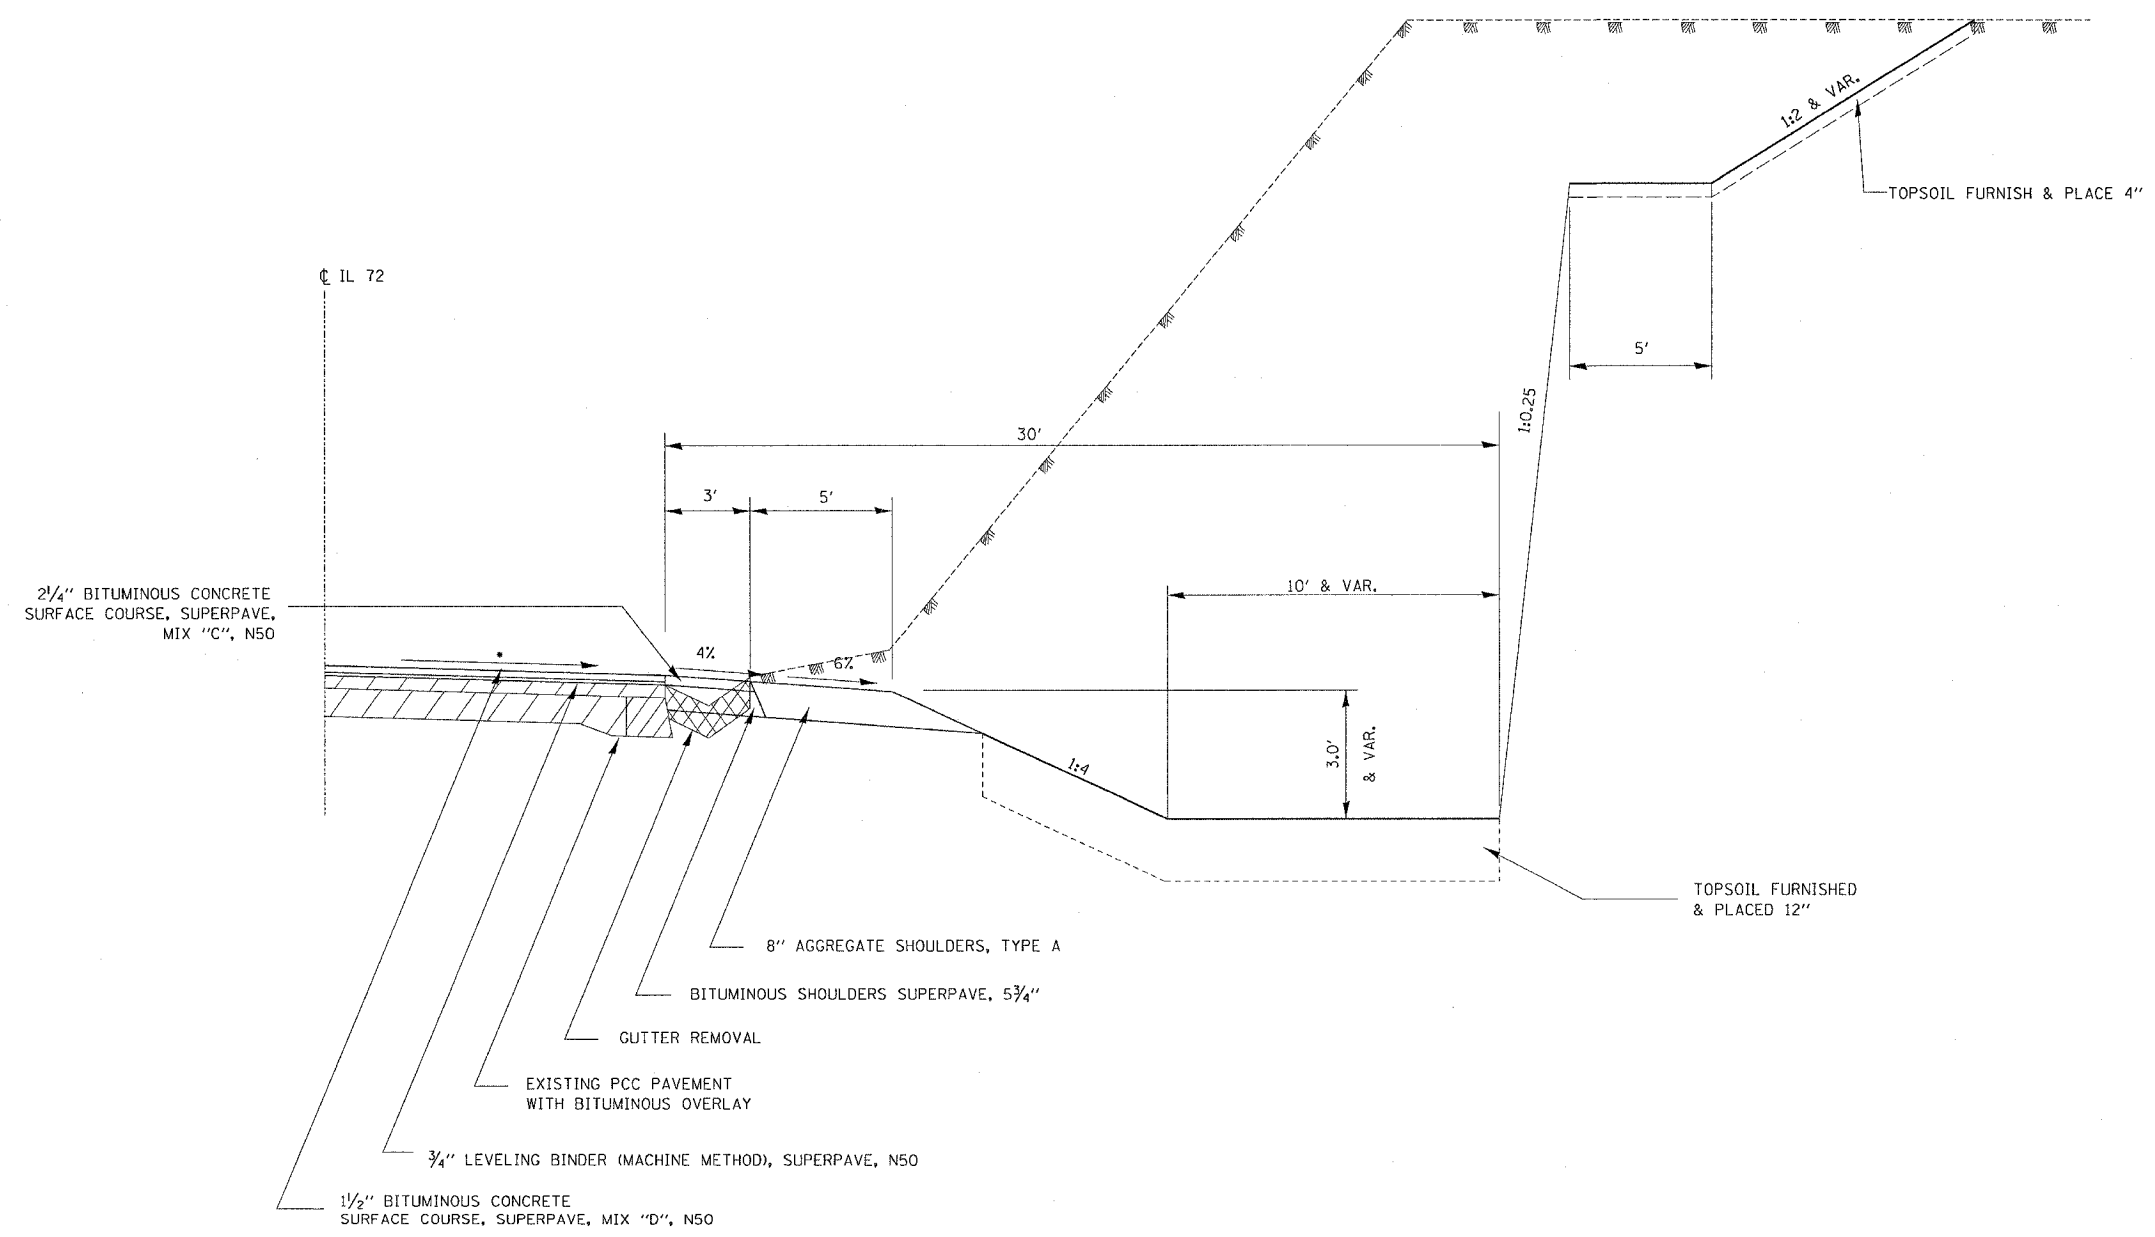

**NOTE:**  
WEIGHT OF BITUMINOUS = 112 LB/ SQ. YD./ IN.

- MAINTAIN EXISTING CROSS SLOPE OR MINIMUM 1/8" PER FOOT

DATE: 11-15-03  
DRAWN: SPEC  
CHKD: PREP  
APP: PREP