


F.A.P. RTE.	SECTION	COUNTY	TOTAL SHEETS	SHEET NO.
549	116 RS-1	OGLE	593	23
STA.		TO STA.		
FED. ROAD DIST. NO.		ILLINOIS FED. AID PROJECT		

TYPICAL SECTIONS

STA. 694 + 31.69 TO STA. 698 + 95.88
STA. 768 + 30.51 TO STA. 775 + 24.70

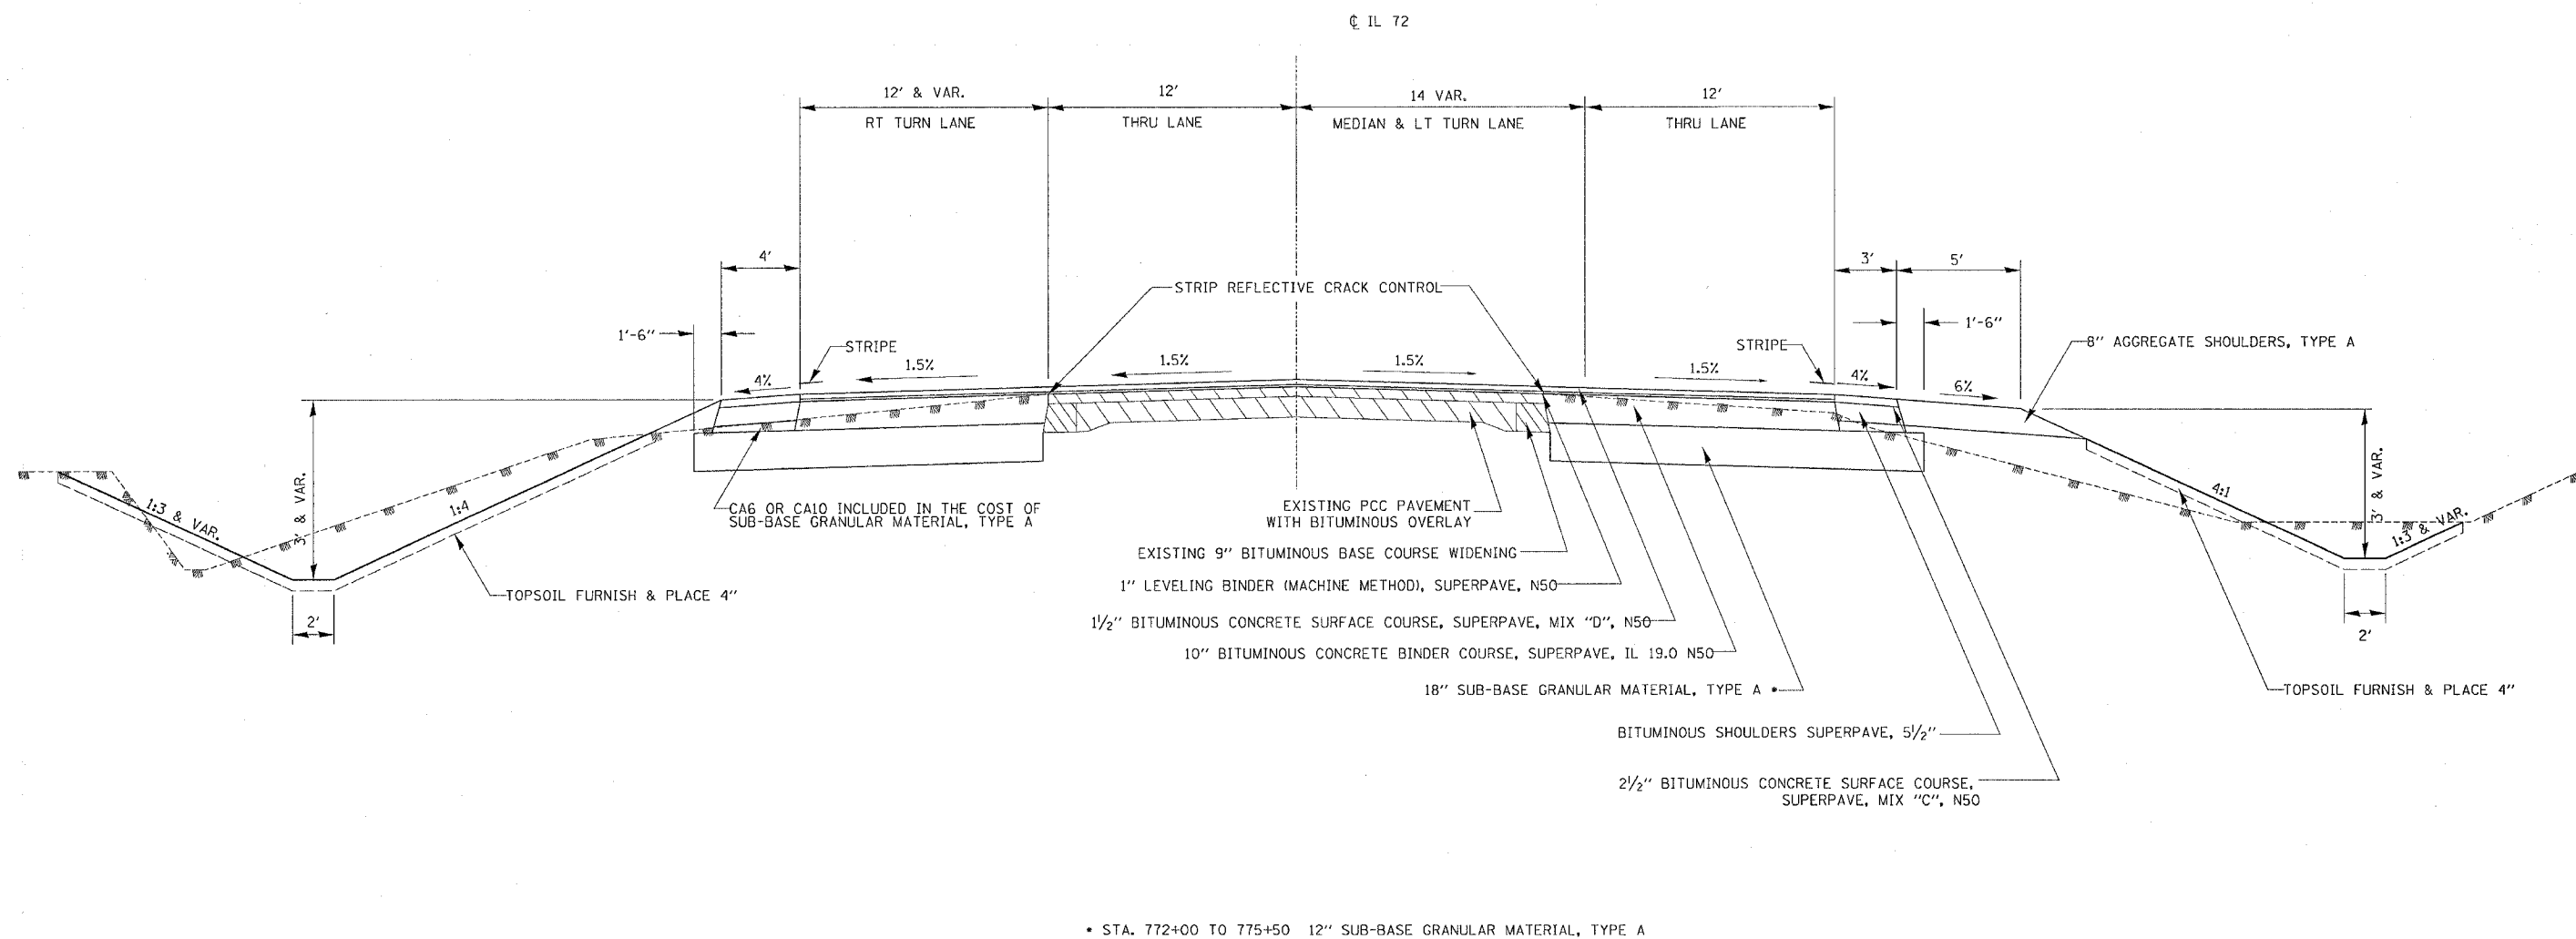

NOTE:
 WEIGHT OF BITUMINOUS = 112 LB/ SQ. YD./ IN.

DATE TIME
 DRAWN SPEC
 REF
 REF
 REF