


F.A.P. RTE.	SECTION	COUNTY	TOTAL SHEETS	SHEET NO.
549	116 RS-1	OGLE	593	24
STA.		TO STA.		
FED. ROAD DIST. NO.		ILLINOIS FED. AID PROJECT		


TYPICAL SECTIONS

**SIDEROAD - REPROFILED
CHESTNUT AVE & SOUTH ASH AVENUE**

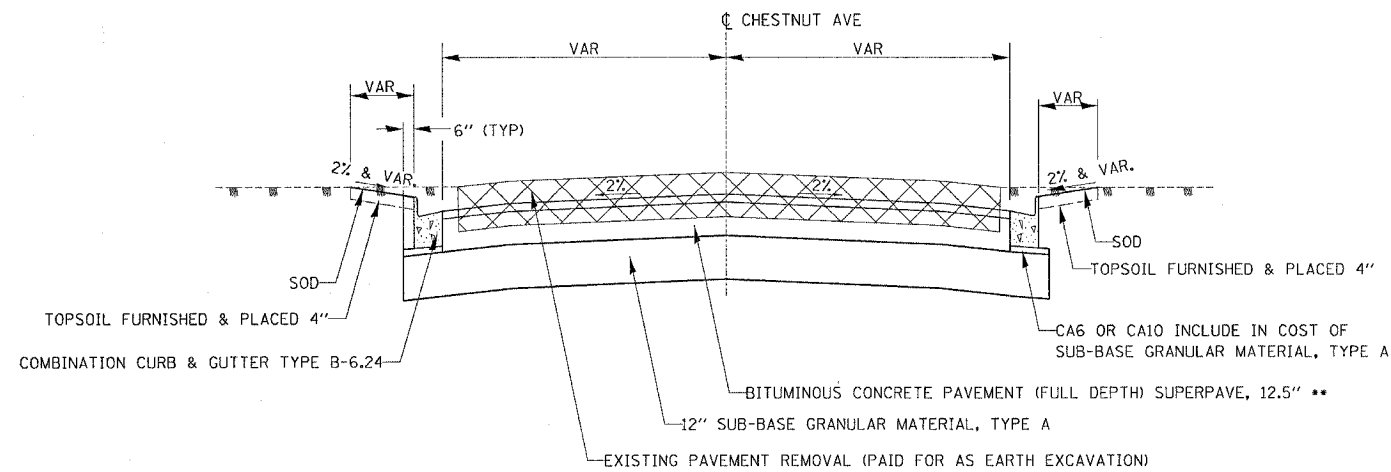


** 2" BITUMINOUS CONCRETE SURFACE COURSE, SUPERPAVE, MIX "D", N50
10.5" BITUMINOUS CONCRETE BINDER COURSE, SUPERPAVE, IL, 19.0, N50


**SIDEROADS - REPROFILED
COLUMBINE RD NORTH, MILE RD**

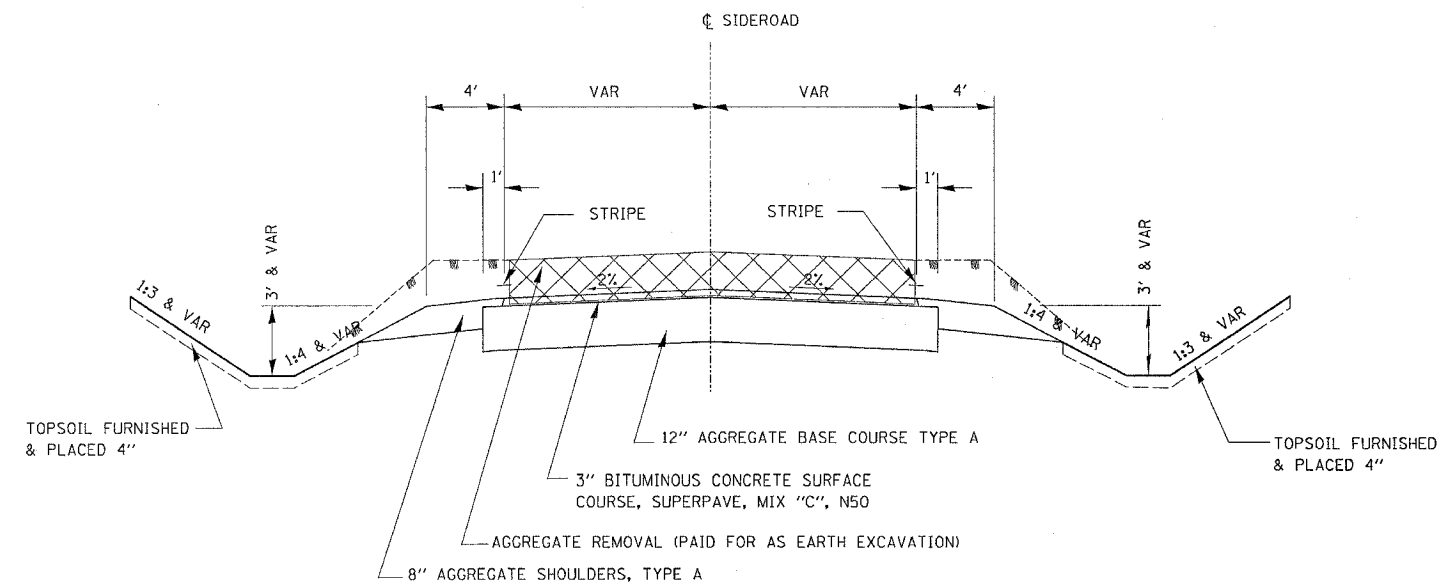

**SIDEROADS - REPROFILED
NORTH ASH AVE,
OAK AVE SOUTH,
NORTH & SOUTH PLUM AVE,
NORTH & SOUTH LOCUST AVE**

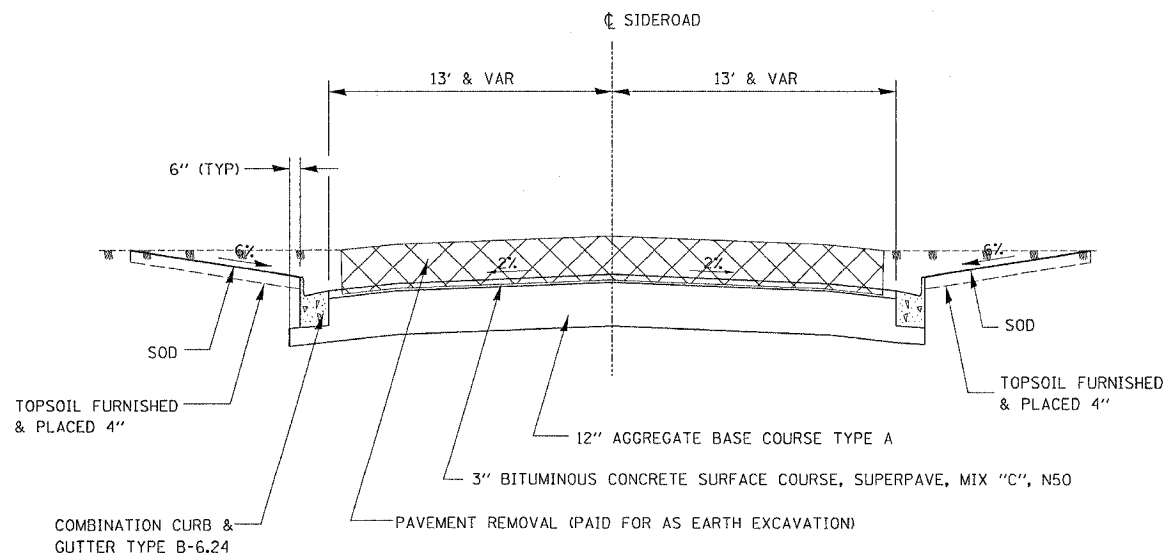

**SIDEROADS - REPROFILED
CHERRY RD
NORTH & SOUTH ADELINE RD
SOUTH COLUMBINE RD**

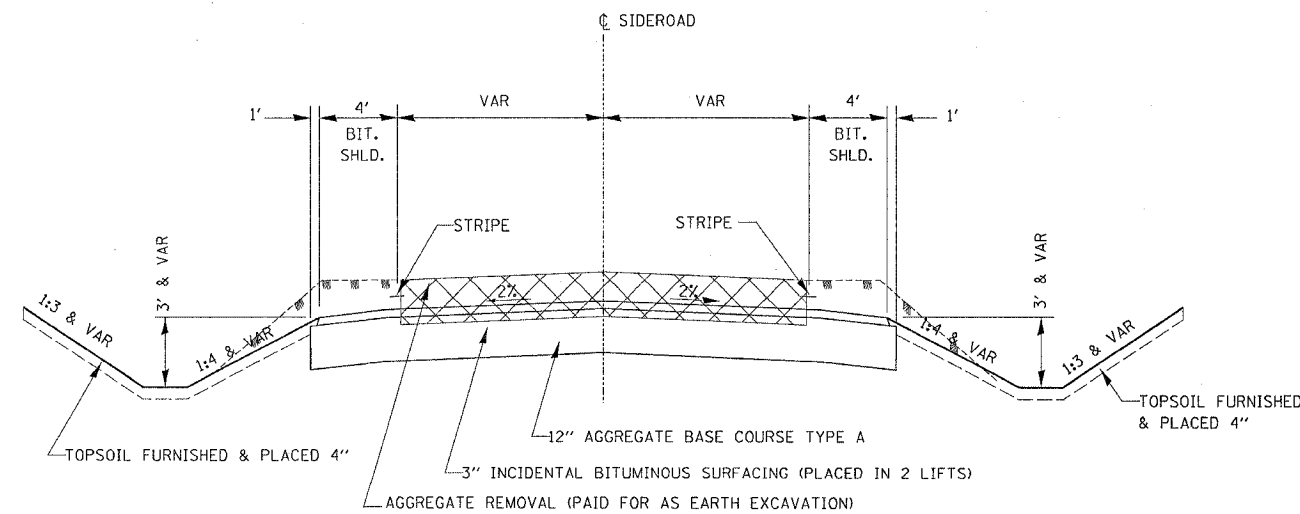

NOTE:
WEIGHT OF BITUMINOUS = 112 LB/ SQ. YD./ IN.