


F.A. RTE.	SECTION	COUNTY	TOTAL SHEETS	SHEET NO.
549	116RS-1	OGLC	593	81
STA. 531+00		TO STA. 547+00		
FED. ROAD DIST. NO.		ILLINOIS	FED. AID PROJECT	

MARSDON D. STUKENBERG




PLAN	DATE
BY	
DATE	
NO.	
NO.	
NO.	

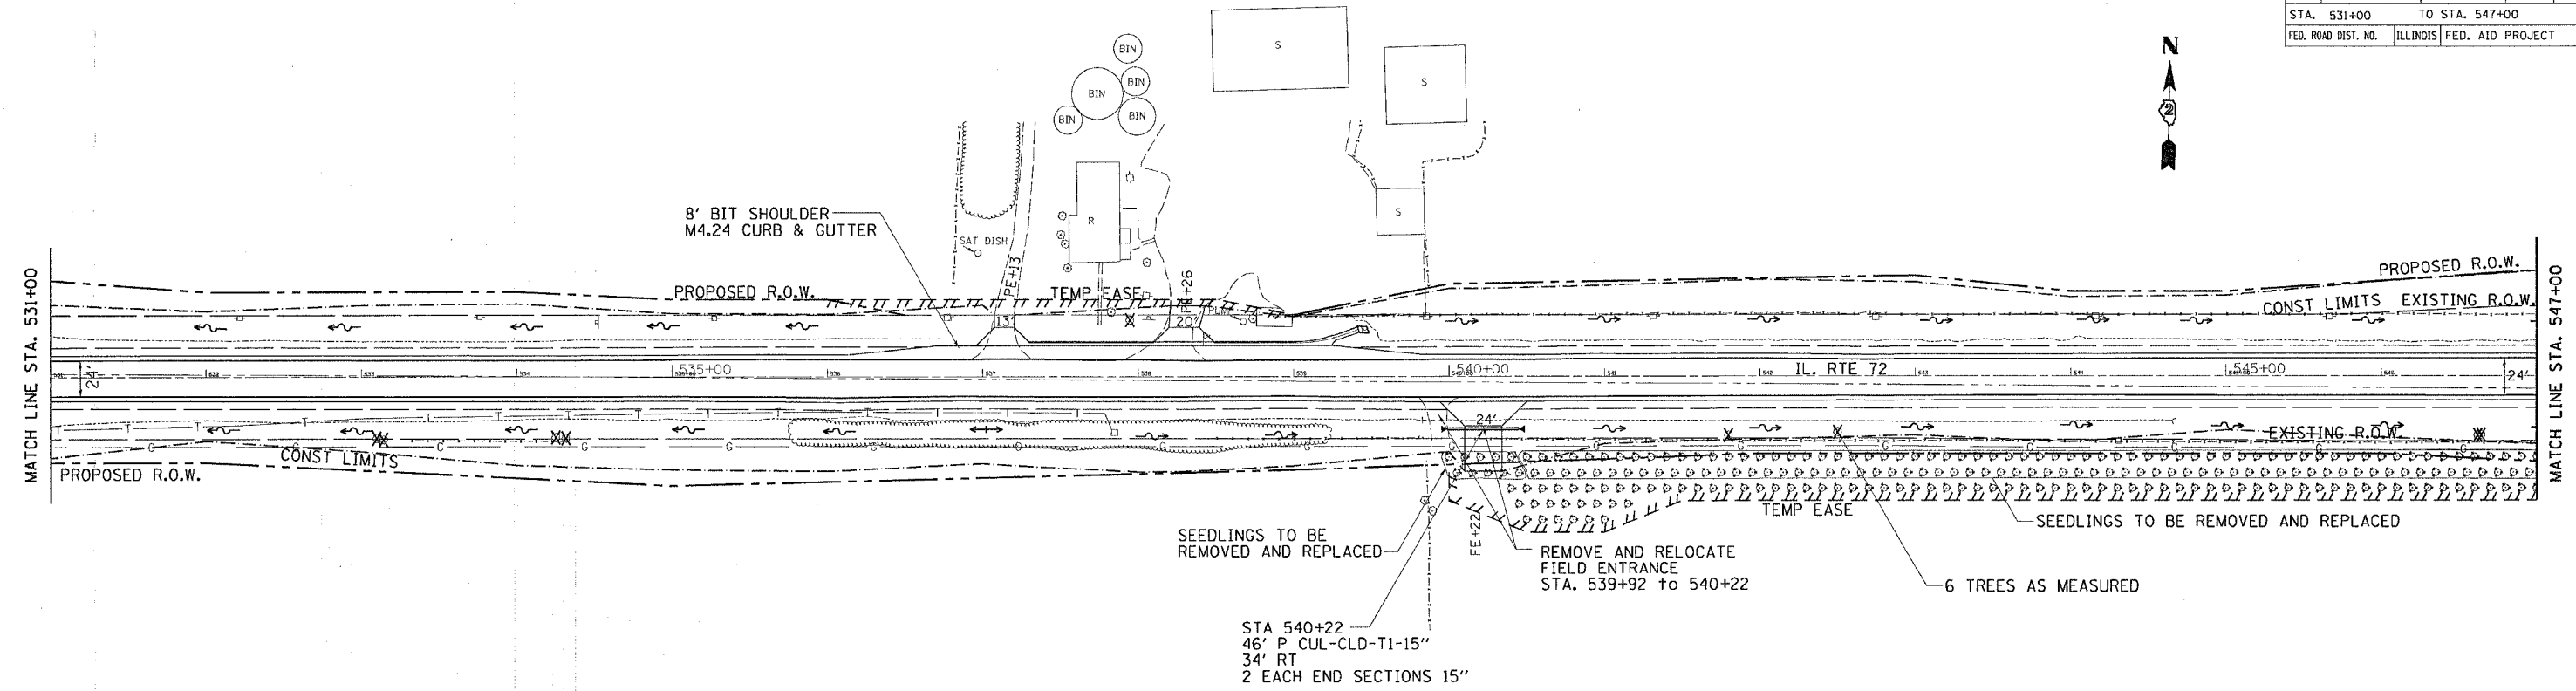


SCOTT P. ROSS

CHARLES BEARD

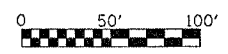

PROFILE	DATE
BY	
DATE	
NO.	
NO.	
NO.	

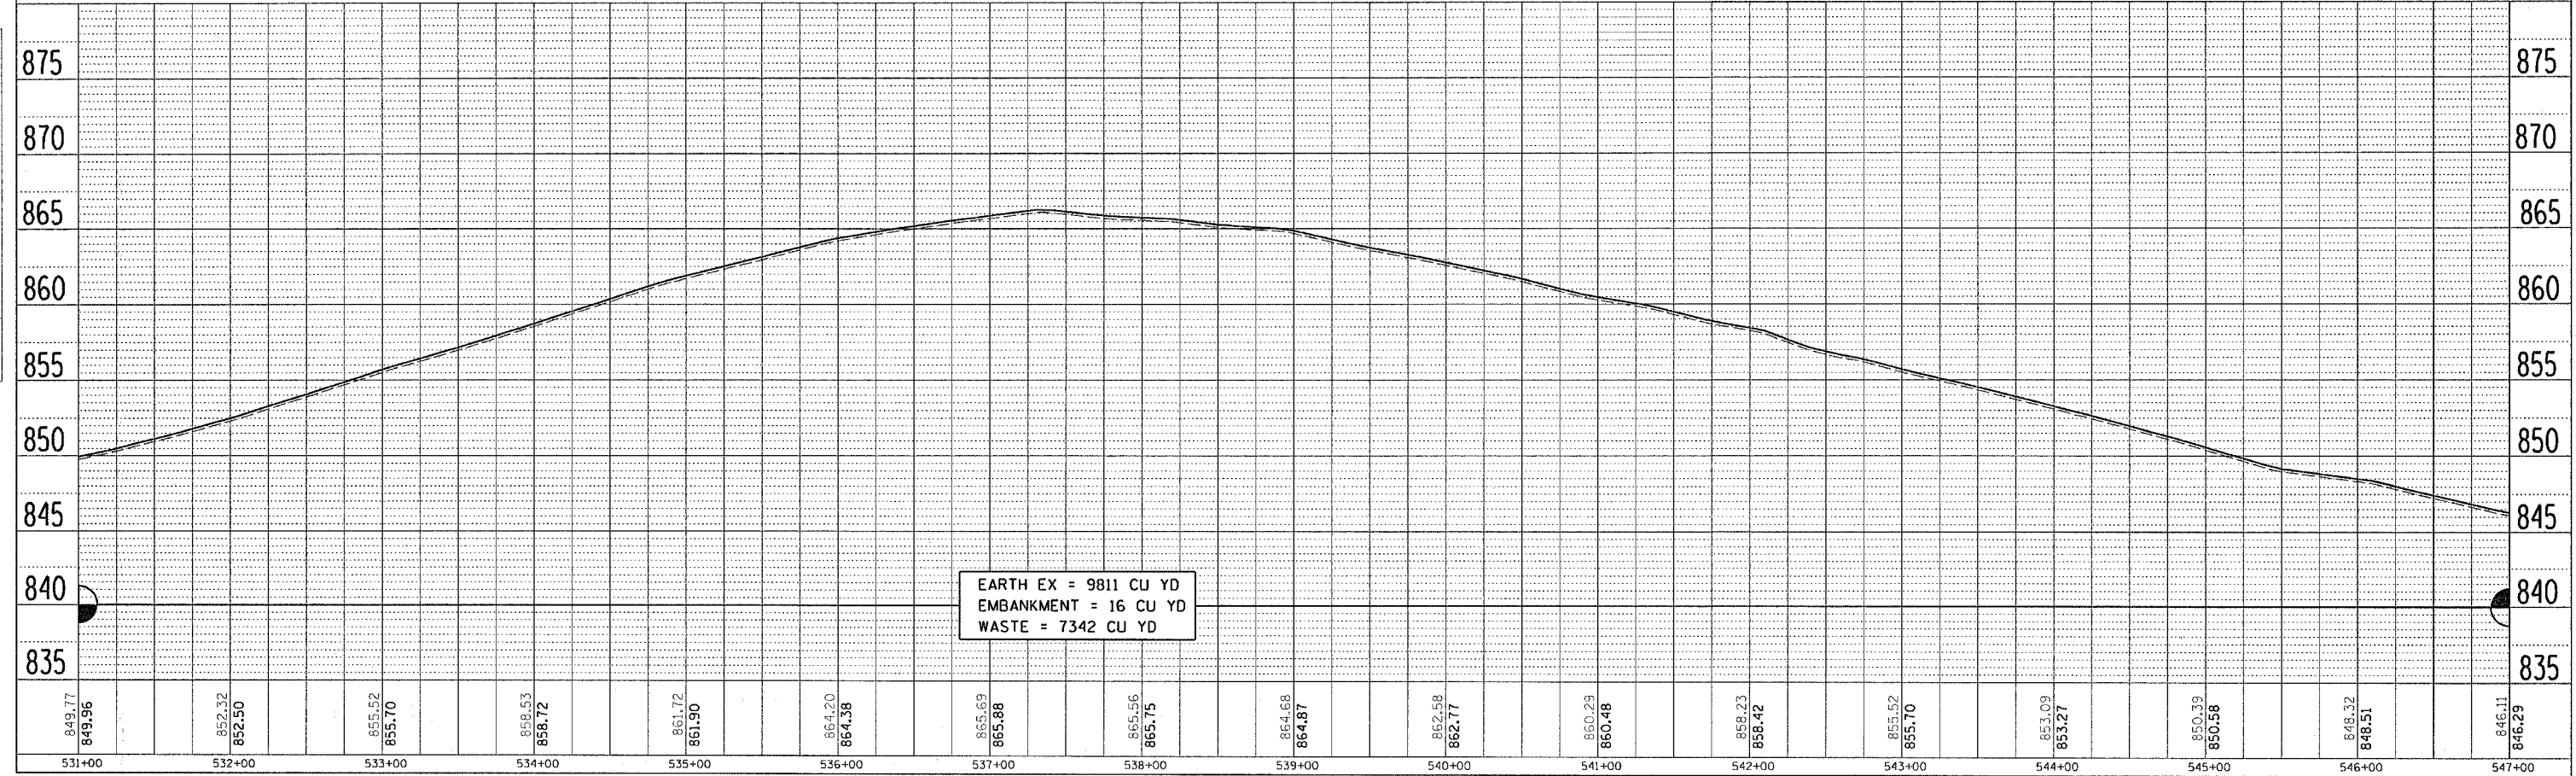

EARTH EX = 9811 CU YD
 EMBANKMENT = 16 CU YD
 WASTE = 7342 CU YD

DATE-TIME
 PLAN-SPEC
 REF