


F.A. RTE.	SECTION	COUNTY	TOTAL SHEETS	SHEET NO.
549	116RS-1	OGL	593	84
STA. 579+00		TO STA. 595+00		
FED. ROAD DIST. NO.		ILLINOIS FED. AID PROJECT		

BRENT E. MYERS

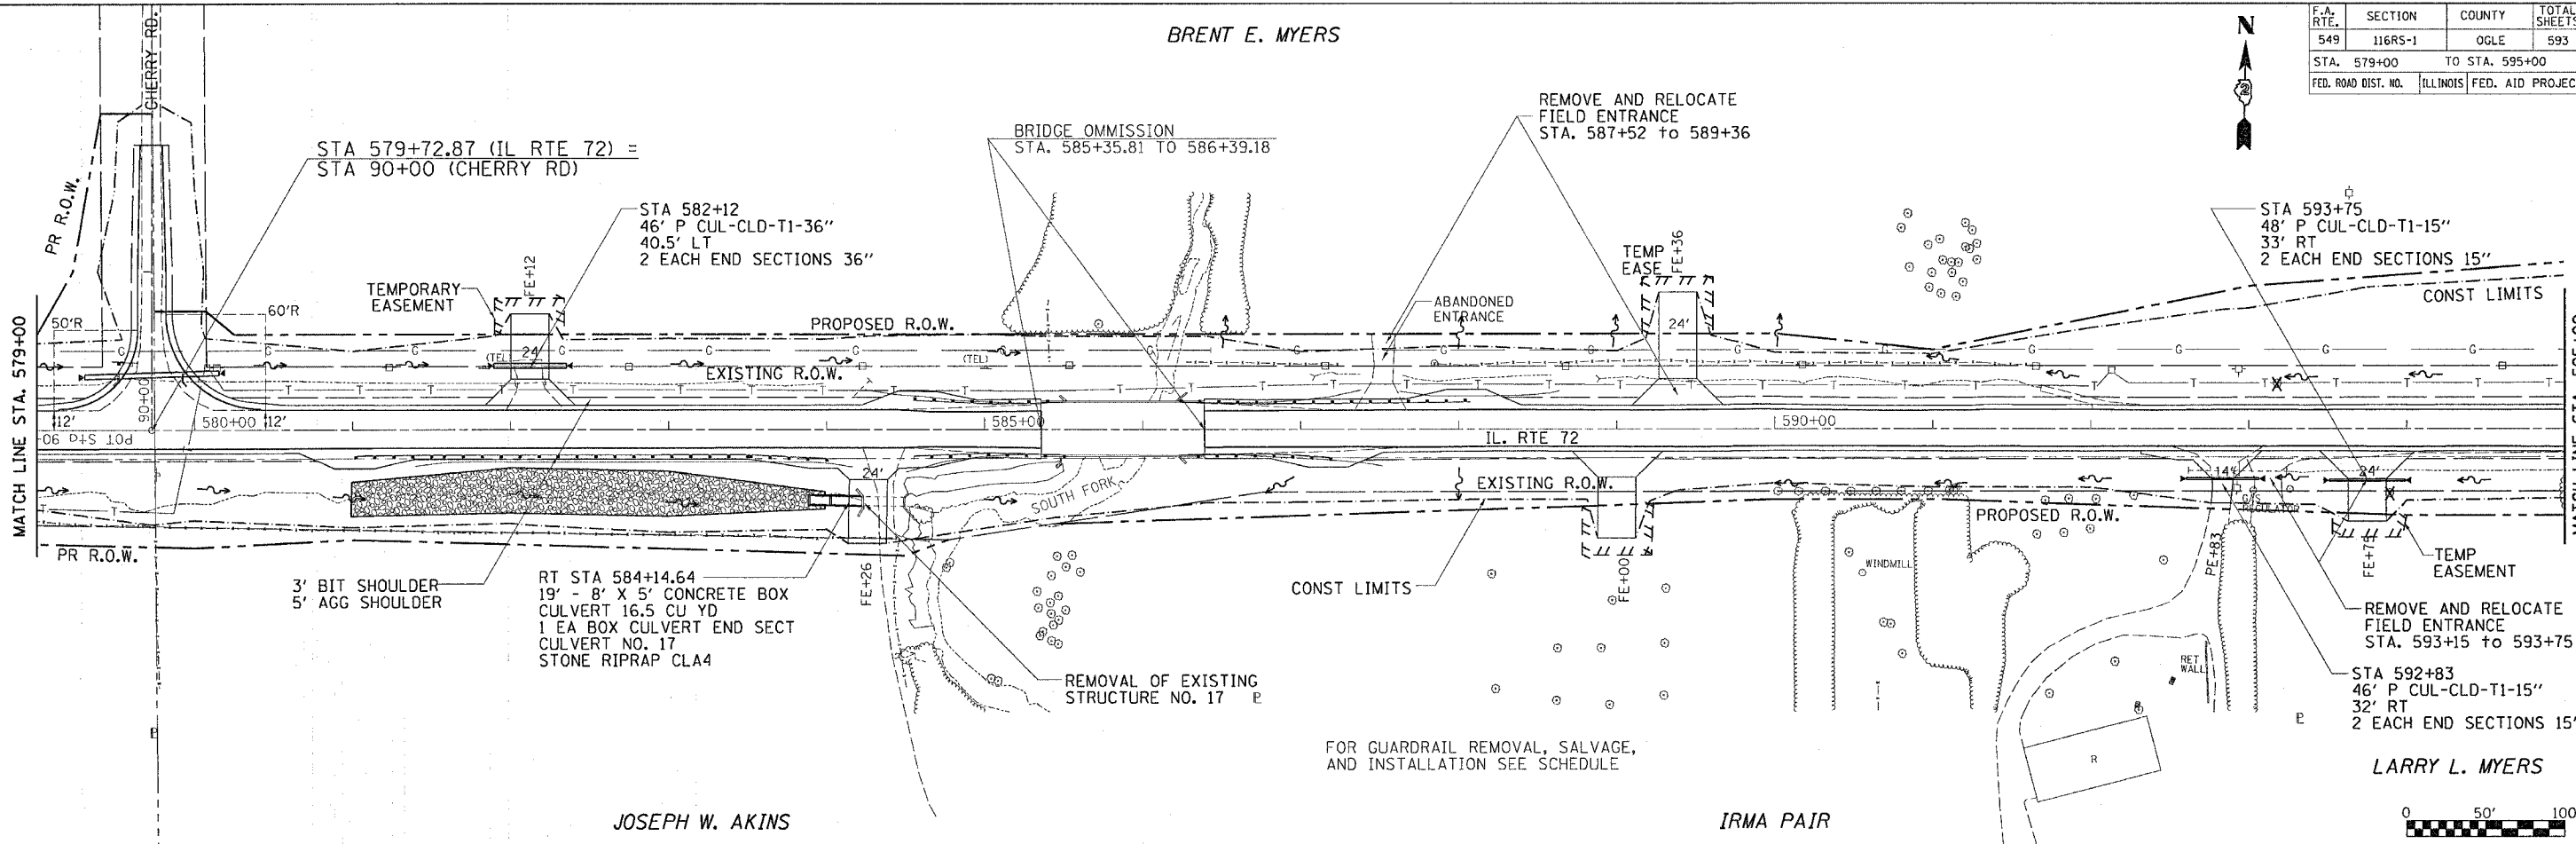


JOSEPH W. AKINS

IRMA PAIR

LARRY L. MYERS

FOR GUARDRAIL REMOVAL, SALVAGE, AND INSTALLATION SEE SCHEDULE

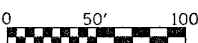

PLAN	SURVEYED	DATE
NOTE BOOK	ALIGNED	
NO.	NO.	

PROFILE	SURVEYED	DATE
NOTE BOOK	GRADES CHECKED	
NO.	NO.	

