


F.A. RTE.	SECTION	COUNTY	TOTAL SHEETS	SHEET NO.
549	116RS-1	OGL	593	96
STA. 771+00		TO STA. 778+00		
FED. ROAD DIST. NO.		ILLINOIS FED. AID PROJECT		


ALL RAILROAD COMMUNICATION POLES LOCATED WITHIN TEMPORARY EASEMENT LIMITS, INCLUDING WIRING AND GUY WIRES, SHALL BE REMOVED BY AND BECOME THE PROPERTY OF THE CONTRACTOR. THIS WORK SHALL BE INCLUDED IN THE UNIT COST PER CUBIC YARD FOR EARTH EXCAVATION. LT. STA. 697+00 TO THE END OF THE PROJECT.

JOHN R. GROVE

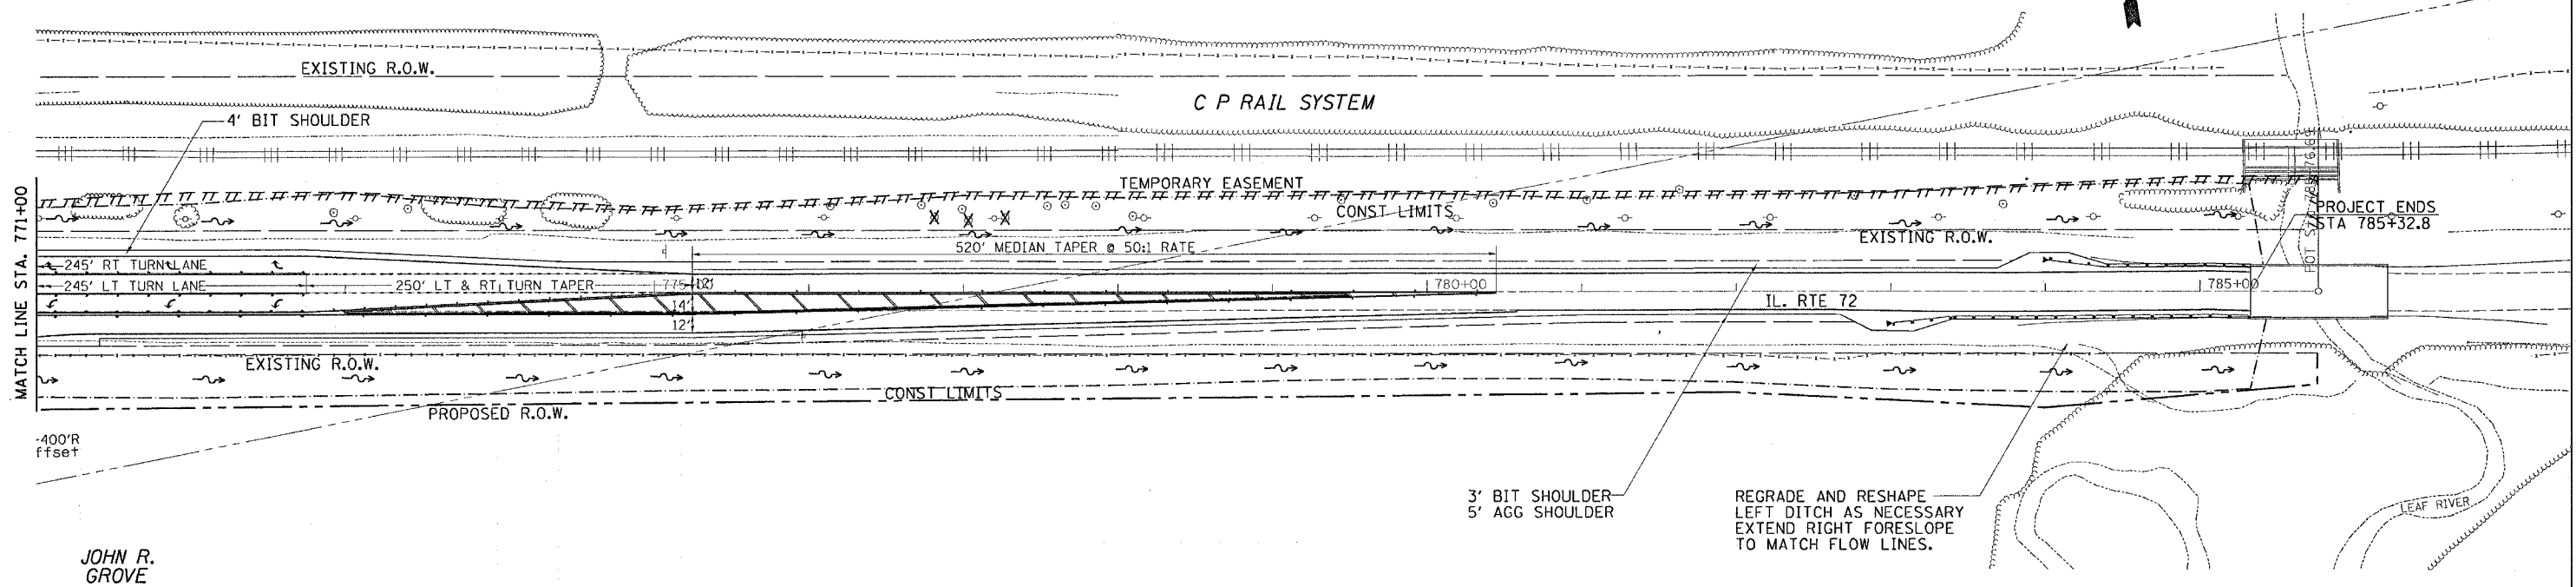

JOHN R. GROVE

JOHN R. GROVE

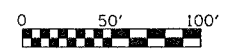

DATE	BY

SURVEYED _____
 ALIGNED _____
 CHECKED _____
 P.L. OF WAY CHECKED _____
 ROAD FILE NAME _____
 PLAN _____
 NOTE BOOK _____
 NO. _____

DATE	BY

PROFILE SURVEYED _____
 GRADES CHECKED _____
 B.M. NOTED _____
 PITCHING AND STAKE SET _____
 NOTE BOOK _____
 NO. _____

