

F.A.P. RTE.	SECTION	COUNTY	TOTAL SHEETS	SHEET NO.
549	116RS-1	OGLE	593	103
STA.		TO STA.		
FED. ROAD DIST. NO.		ILLINOIS	FED. AID PROJECT	

PLAN	DATE
SURVEYED	
NOTE BOOK	
NO.	





PROFILE	DATE
SURVEYED	
NOTE BOOK	
NO.	

CHARLES BEARD

MARSDON D. STUKENBERG

JOSEPH W. AKINS

EDNA A. UPCHURCH

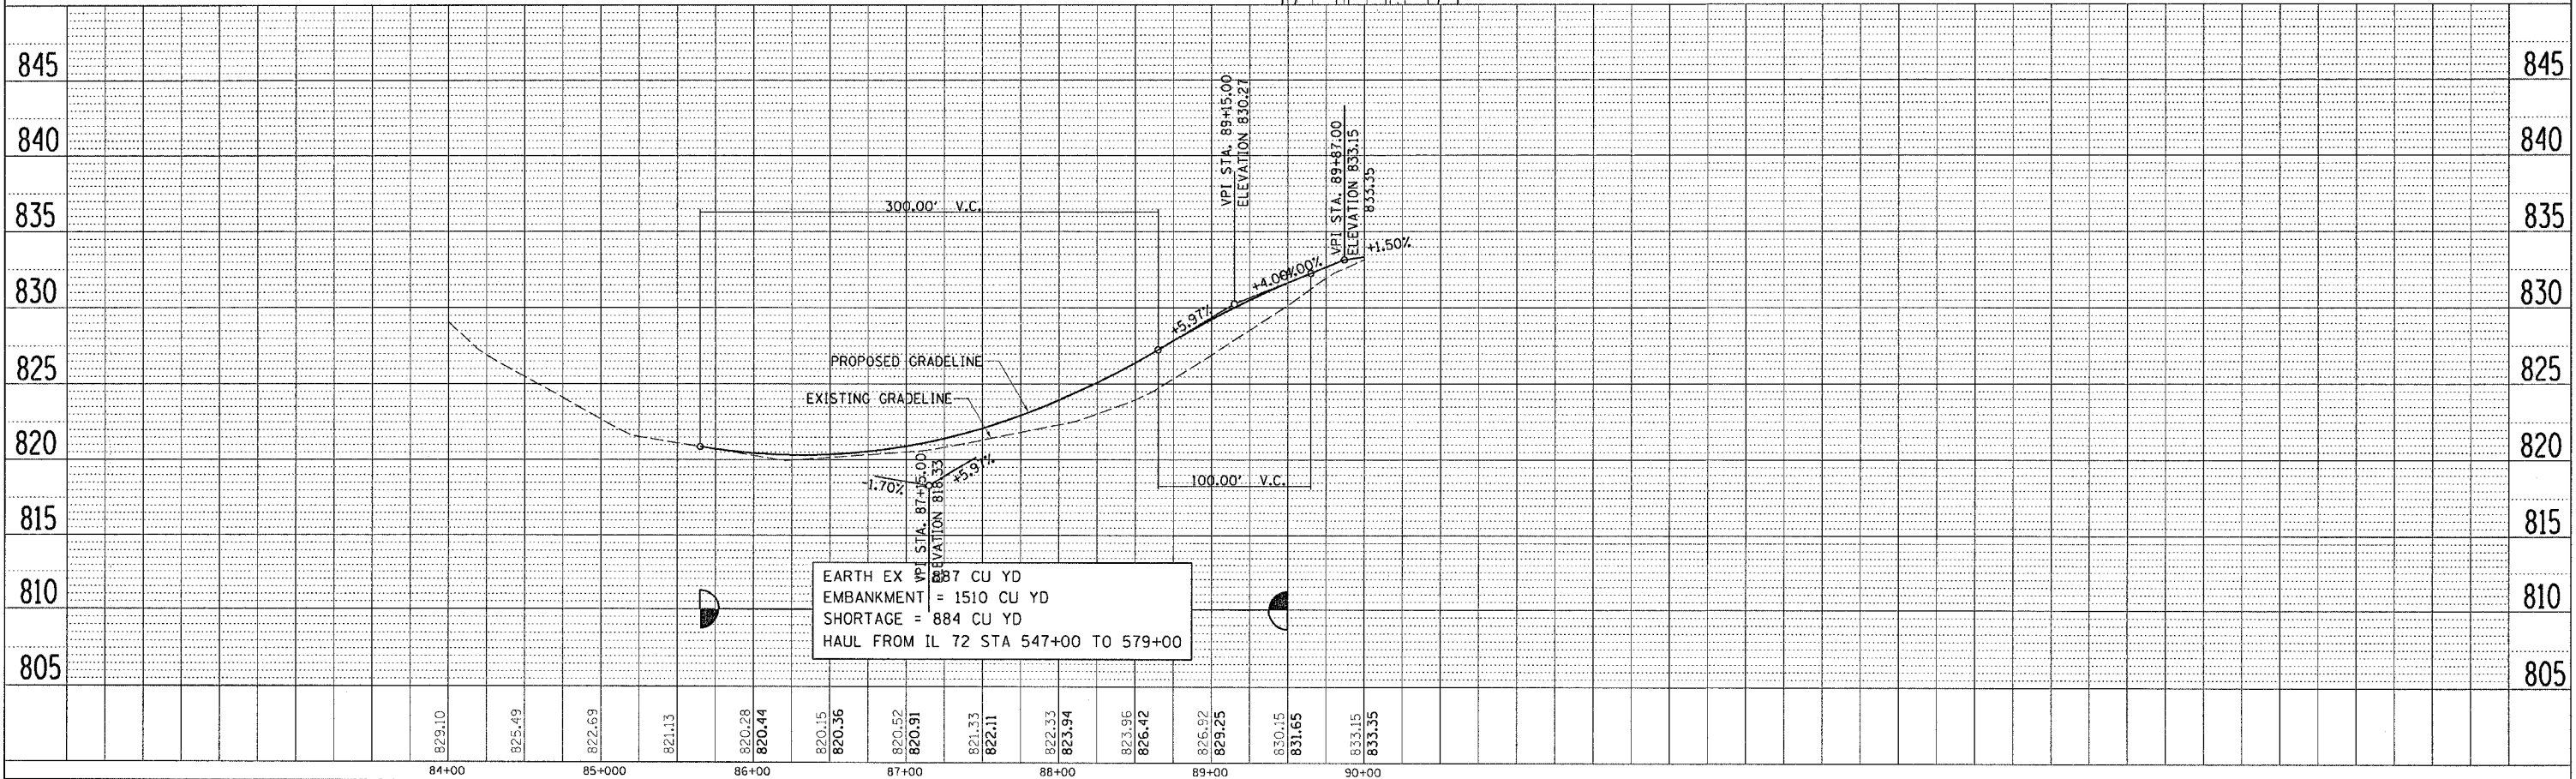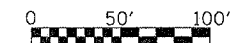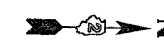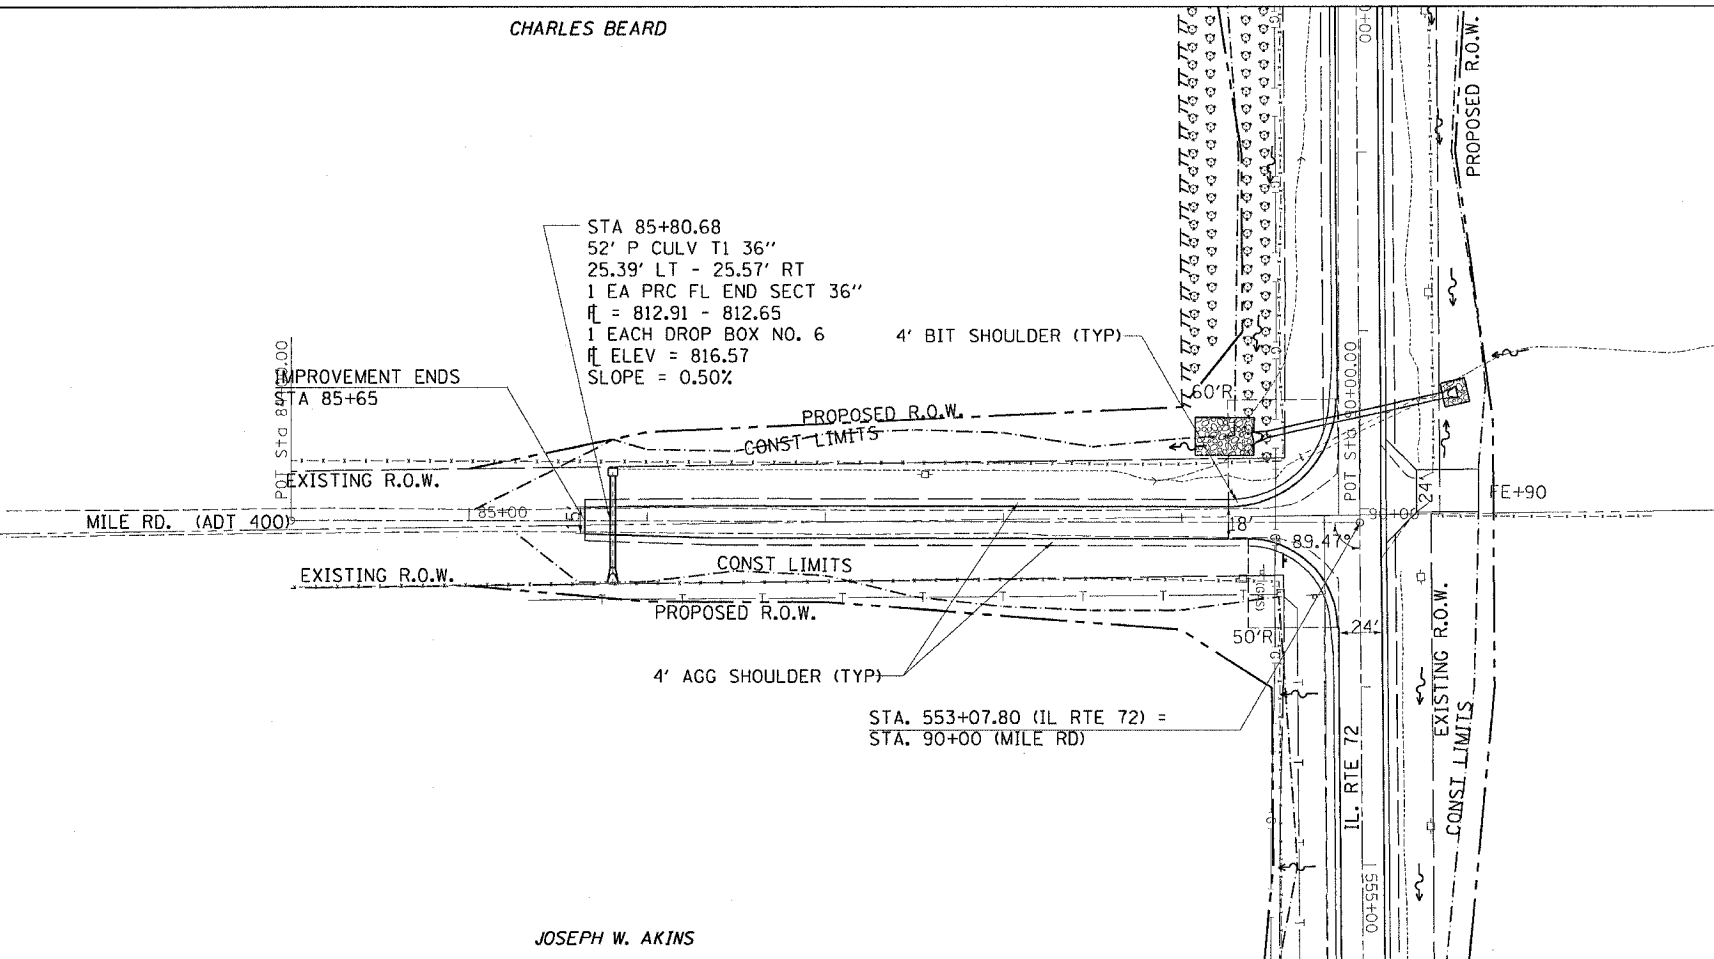

- DATE-TIME
- DGN-SPEC
- REF
- REF
- REF
- REF

MILE RD