


F.A.P. RTE.	SECTION	COUNTY	TOTAL SHEETS	SHEET NO.
549	116RS-1	OGLE	593	117
STA.		TO STA.		
FED. ROAD DIST. NO.		ILLINOIS FED. AID PROJECT		

REMOVAL ITEMS

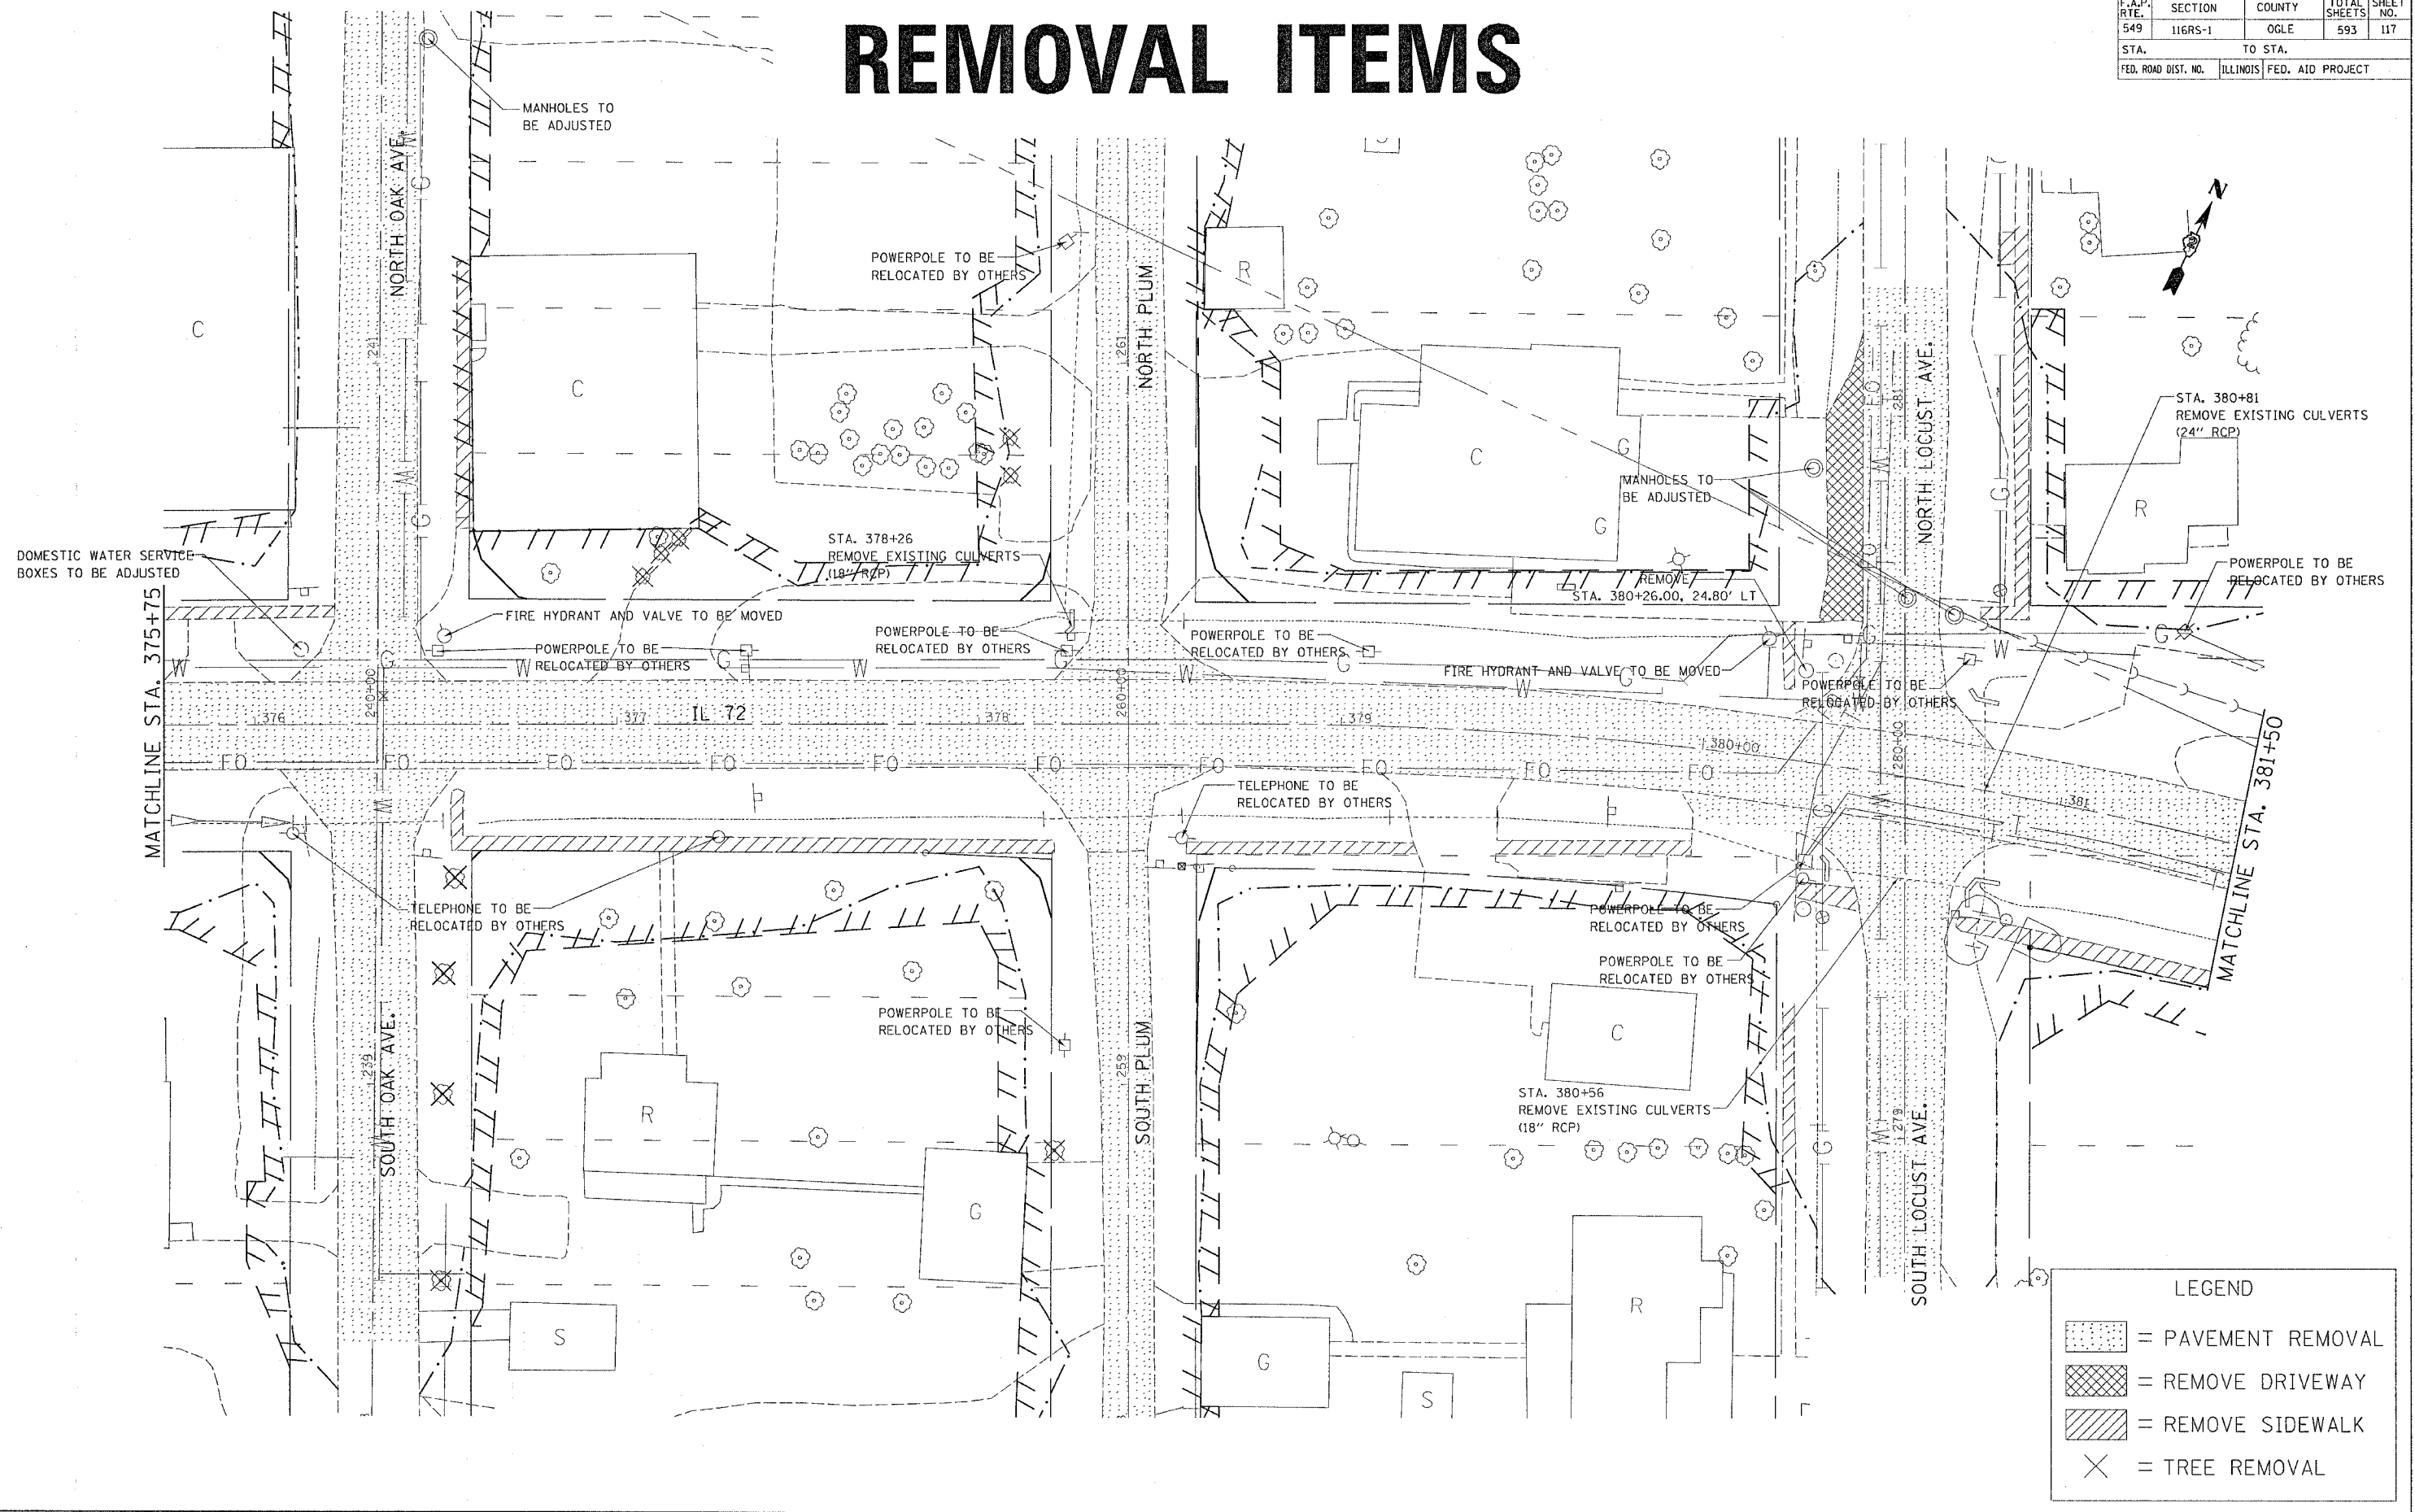

LEGEND

	= PAVEMENT REMOVAL
	= REMOVE DRIVEWAY
	= REMOVE SIDEWALK
	= TREE REMOVAL