
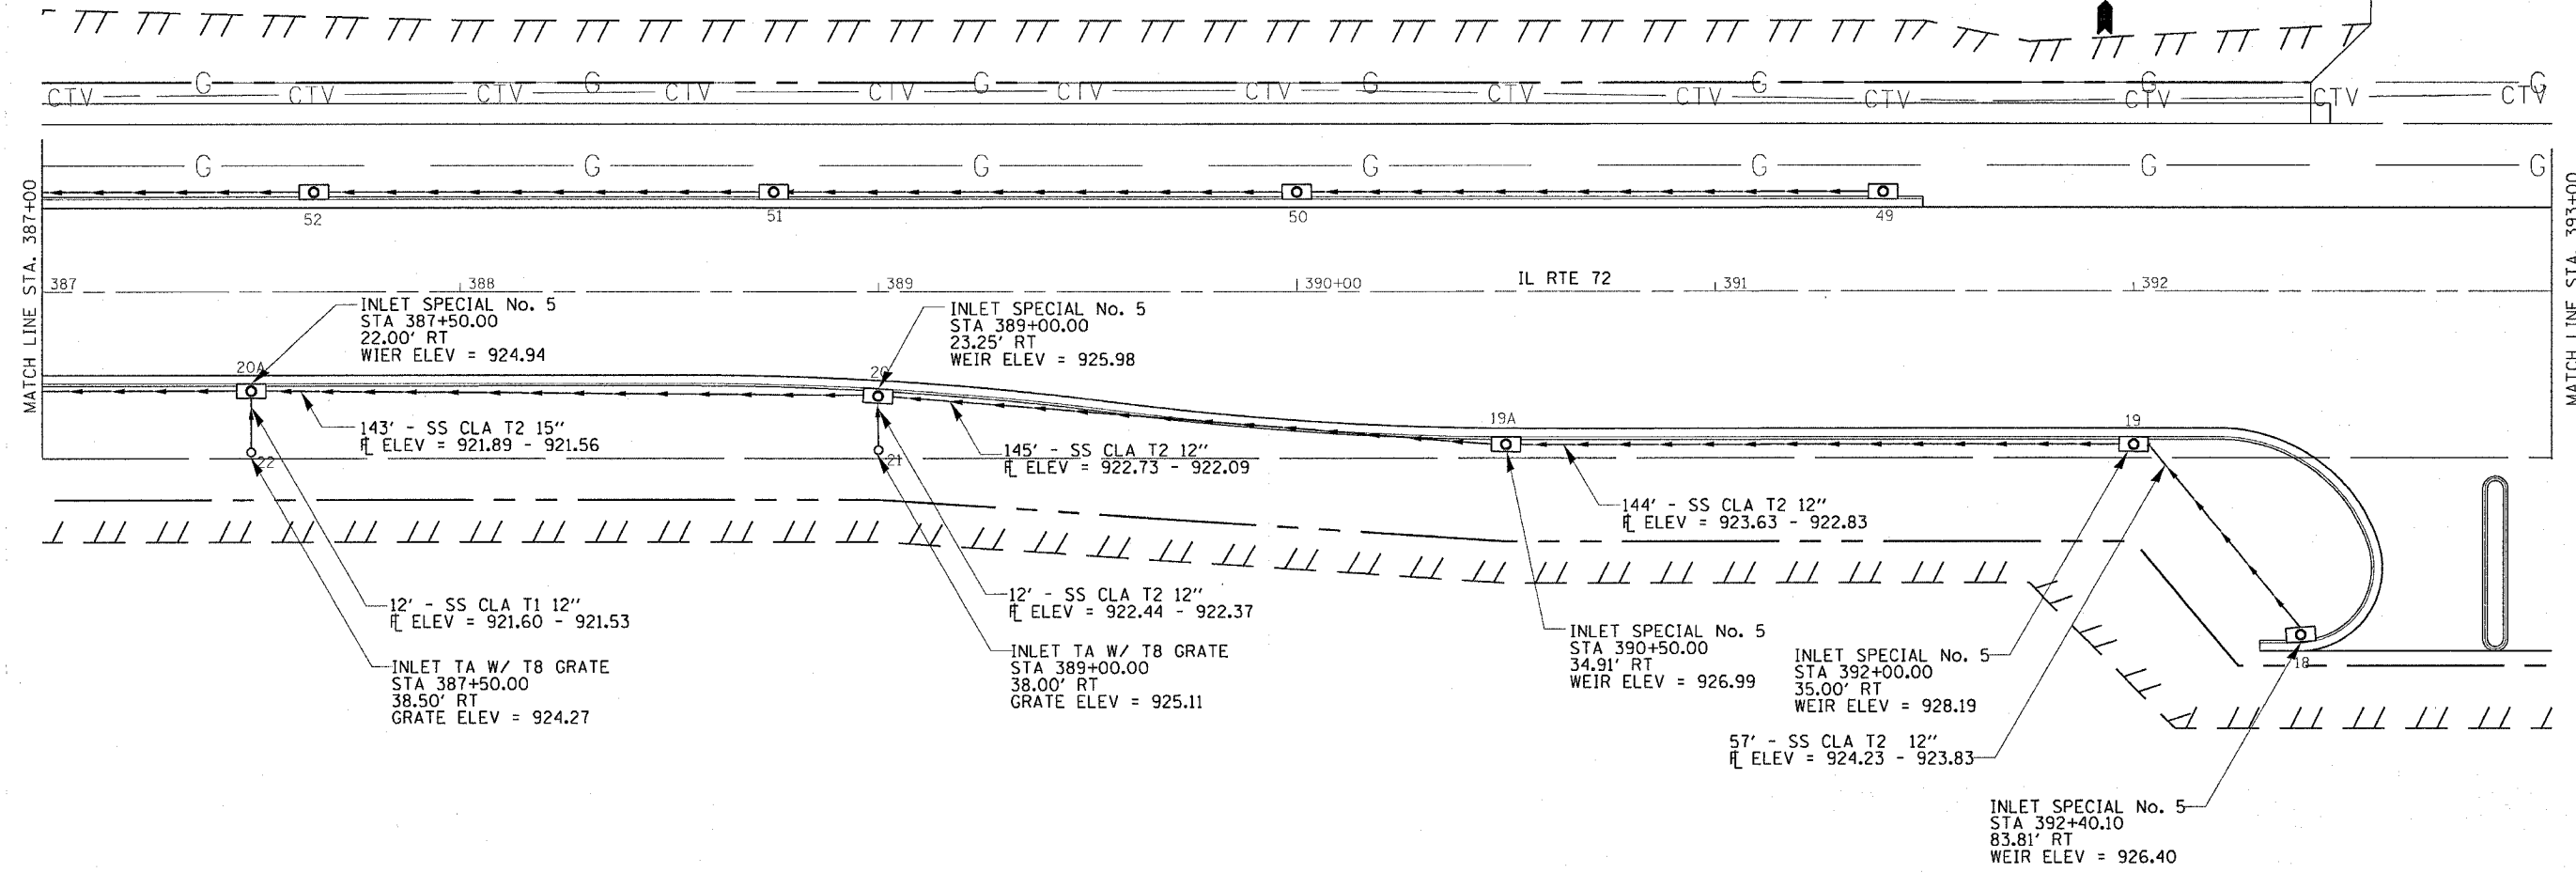


RT DRAINAGE DETAILS

CONTRACT NO. 64178

F.A.P. RTE.	SECTION	COUNTY	TOTAL SHEETS	SHEET NO.
549	116RS-1	OGLE	593	139
STA. 387+00		TO STA. 393+00		
FED. ROAD DIST. NO.		ILLINOIS		FED. AID PROJECT

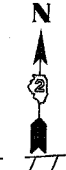


PLAN

DESIGNED	DATE
PLOTTED	
ALIGNED	
CHECKED	
FILED	
NO.	

PROFILE

DESIGNED	DATE
PLOTTED	
CHECKED	
STRUCTURE	
NO.	

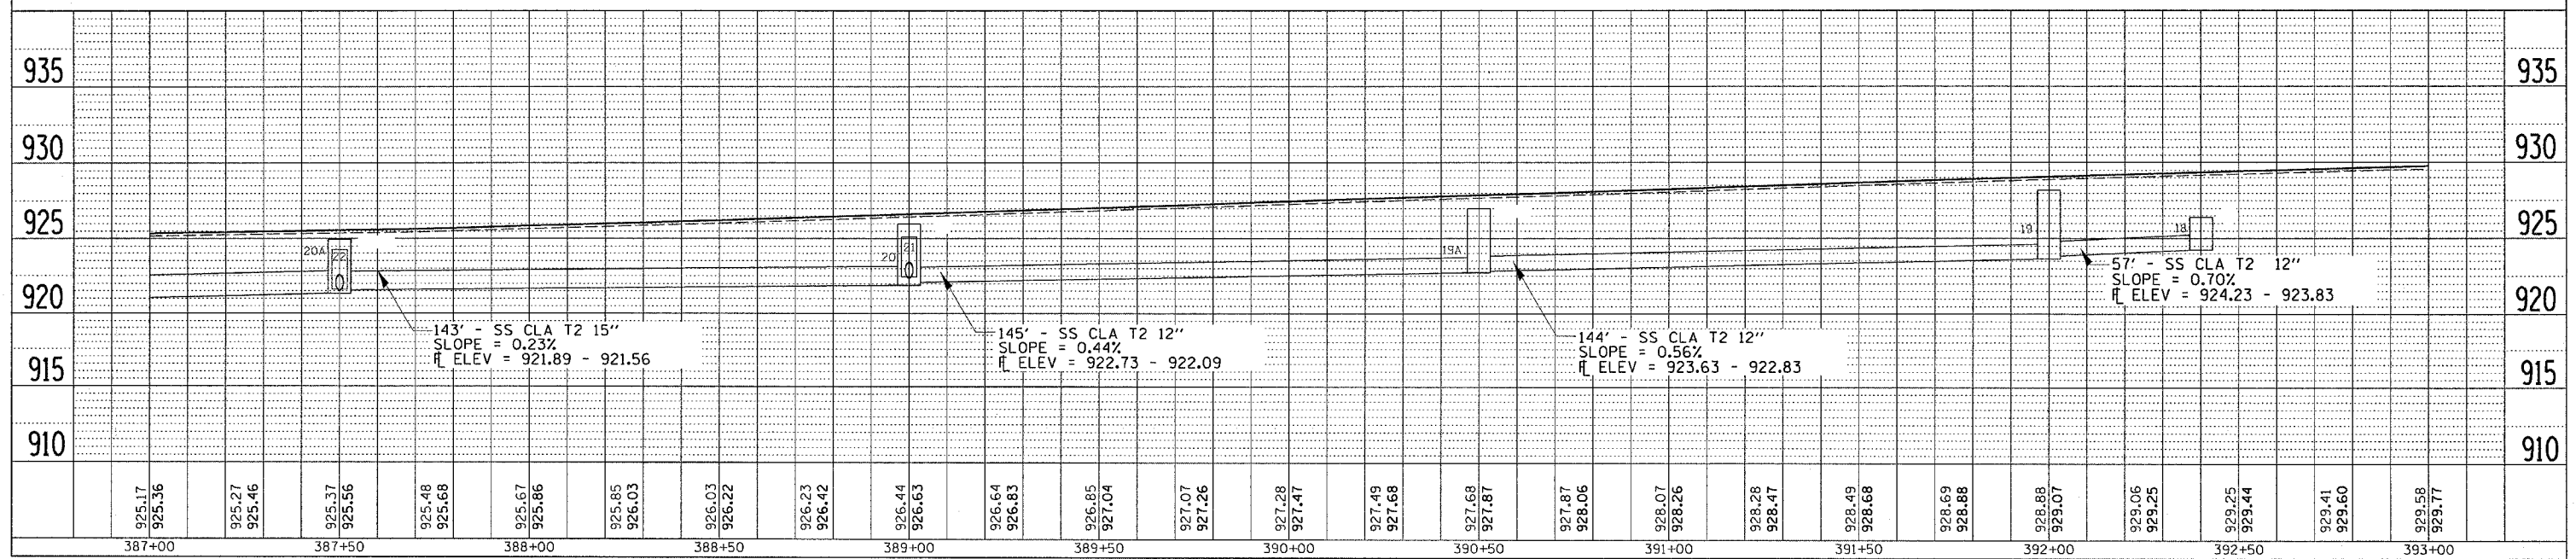

RT DRAINAGE DETAILS