


F.A.P. RTE.	SECTION	COUNTY	TOTAL SHEETS	SHEET NO.
549	116RS-1	OGLE	593	148
STA.		TO STA.		
FED. ROAD DIST. NO.		ILLINOIS	FED. AID PROJECT	

PAVEMENT MARKING, R.O.W & EASEMENT DETAILS

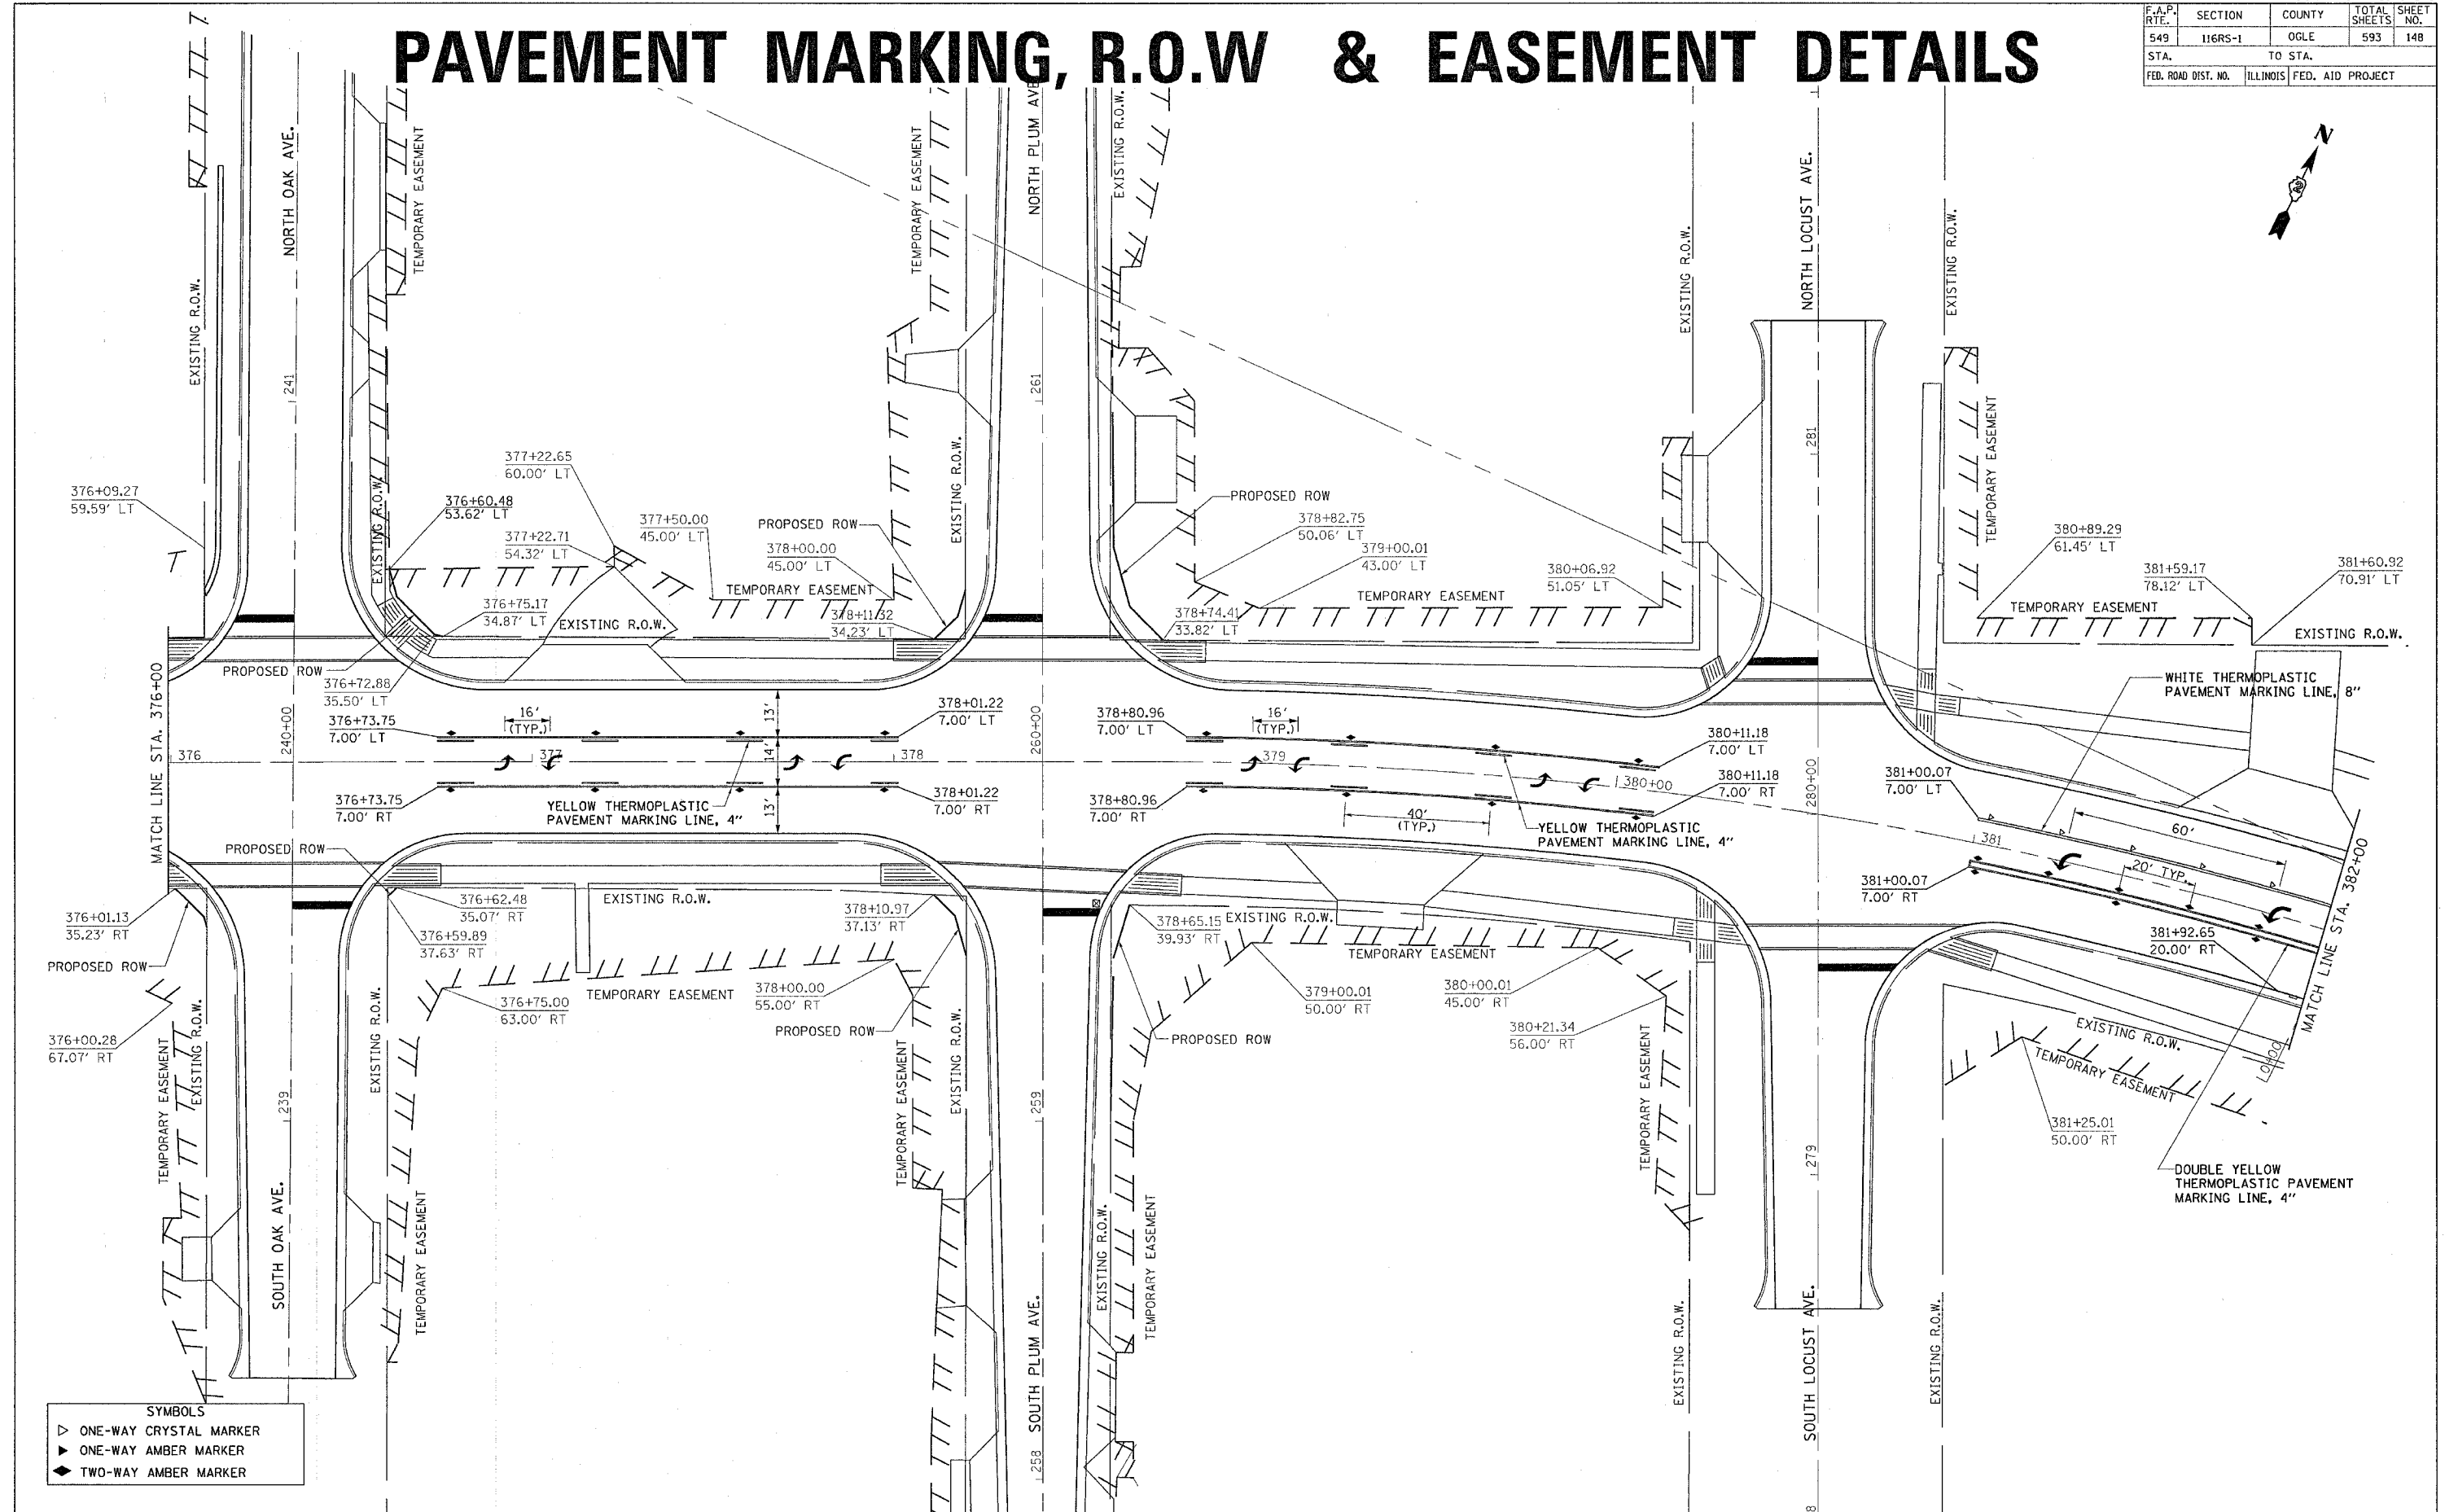

SYMBOLS

▽	ONE-WAY CRYSTAL MARKER
▶	ONE-WAY AMBER MARKER
◆	TWO-WAY AMBER MARKER

PLOT DATE = Tue Feb 08 14:58:46 2005
 FILE NAME = C:\projects\2289417\2289417.dwg
 PLOT SCALE = 28.2000 / 1 IN.
 REFERENCE = #REF#