


F.A.P. RTE.	SECTION	COUNTY	TOTAL SHEETS	SHEET NO.
549	116RS-1	OGLE	593	151
STA.		TO STA.		
FED. ROAD DIST. NO.		ILLINOIS FED. AID PROJECT		

PAVEMENT MARKING, R.O.W & EASEMENT DETAILS

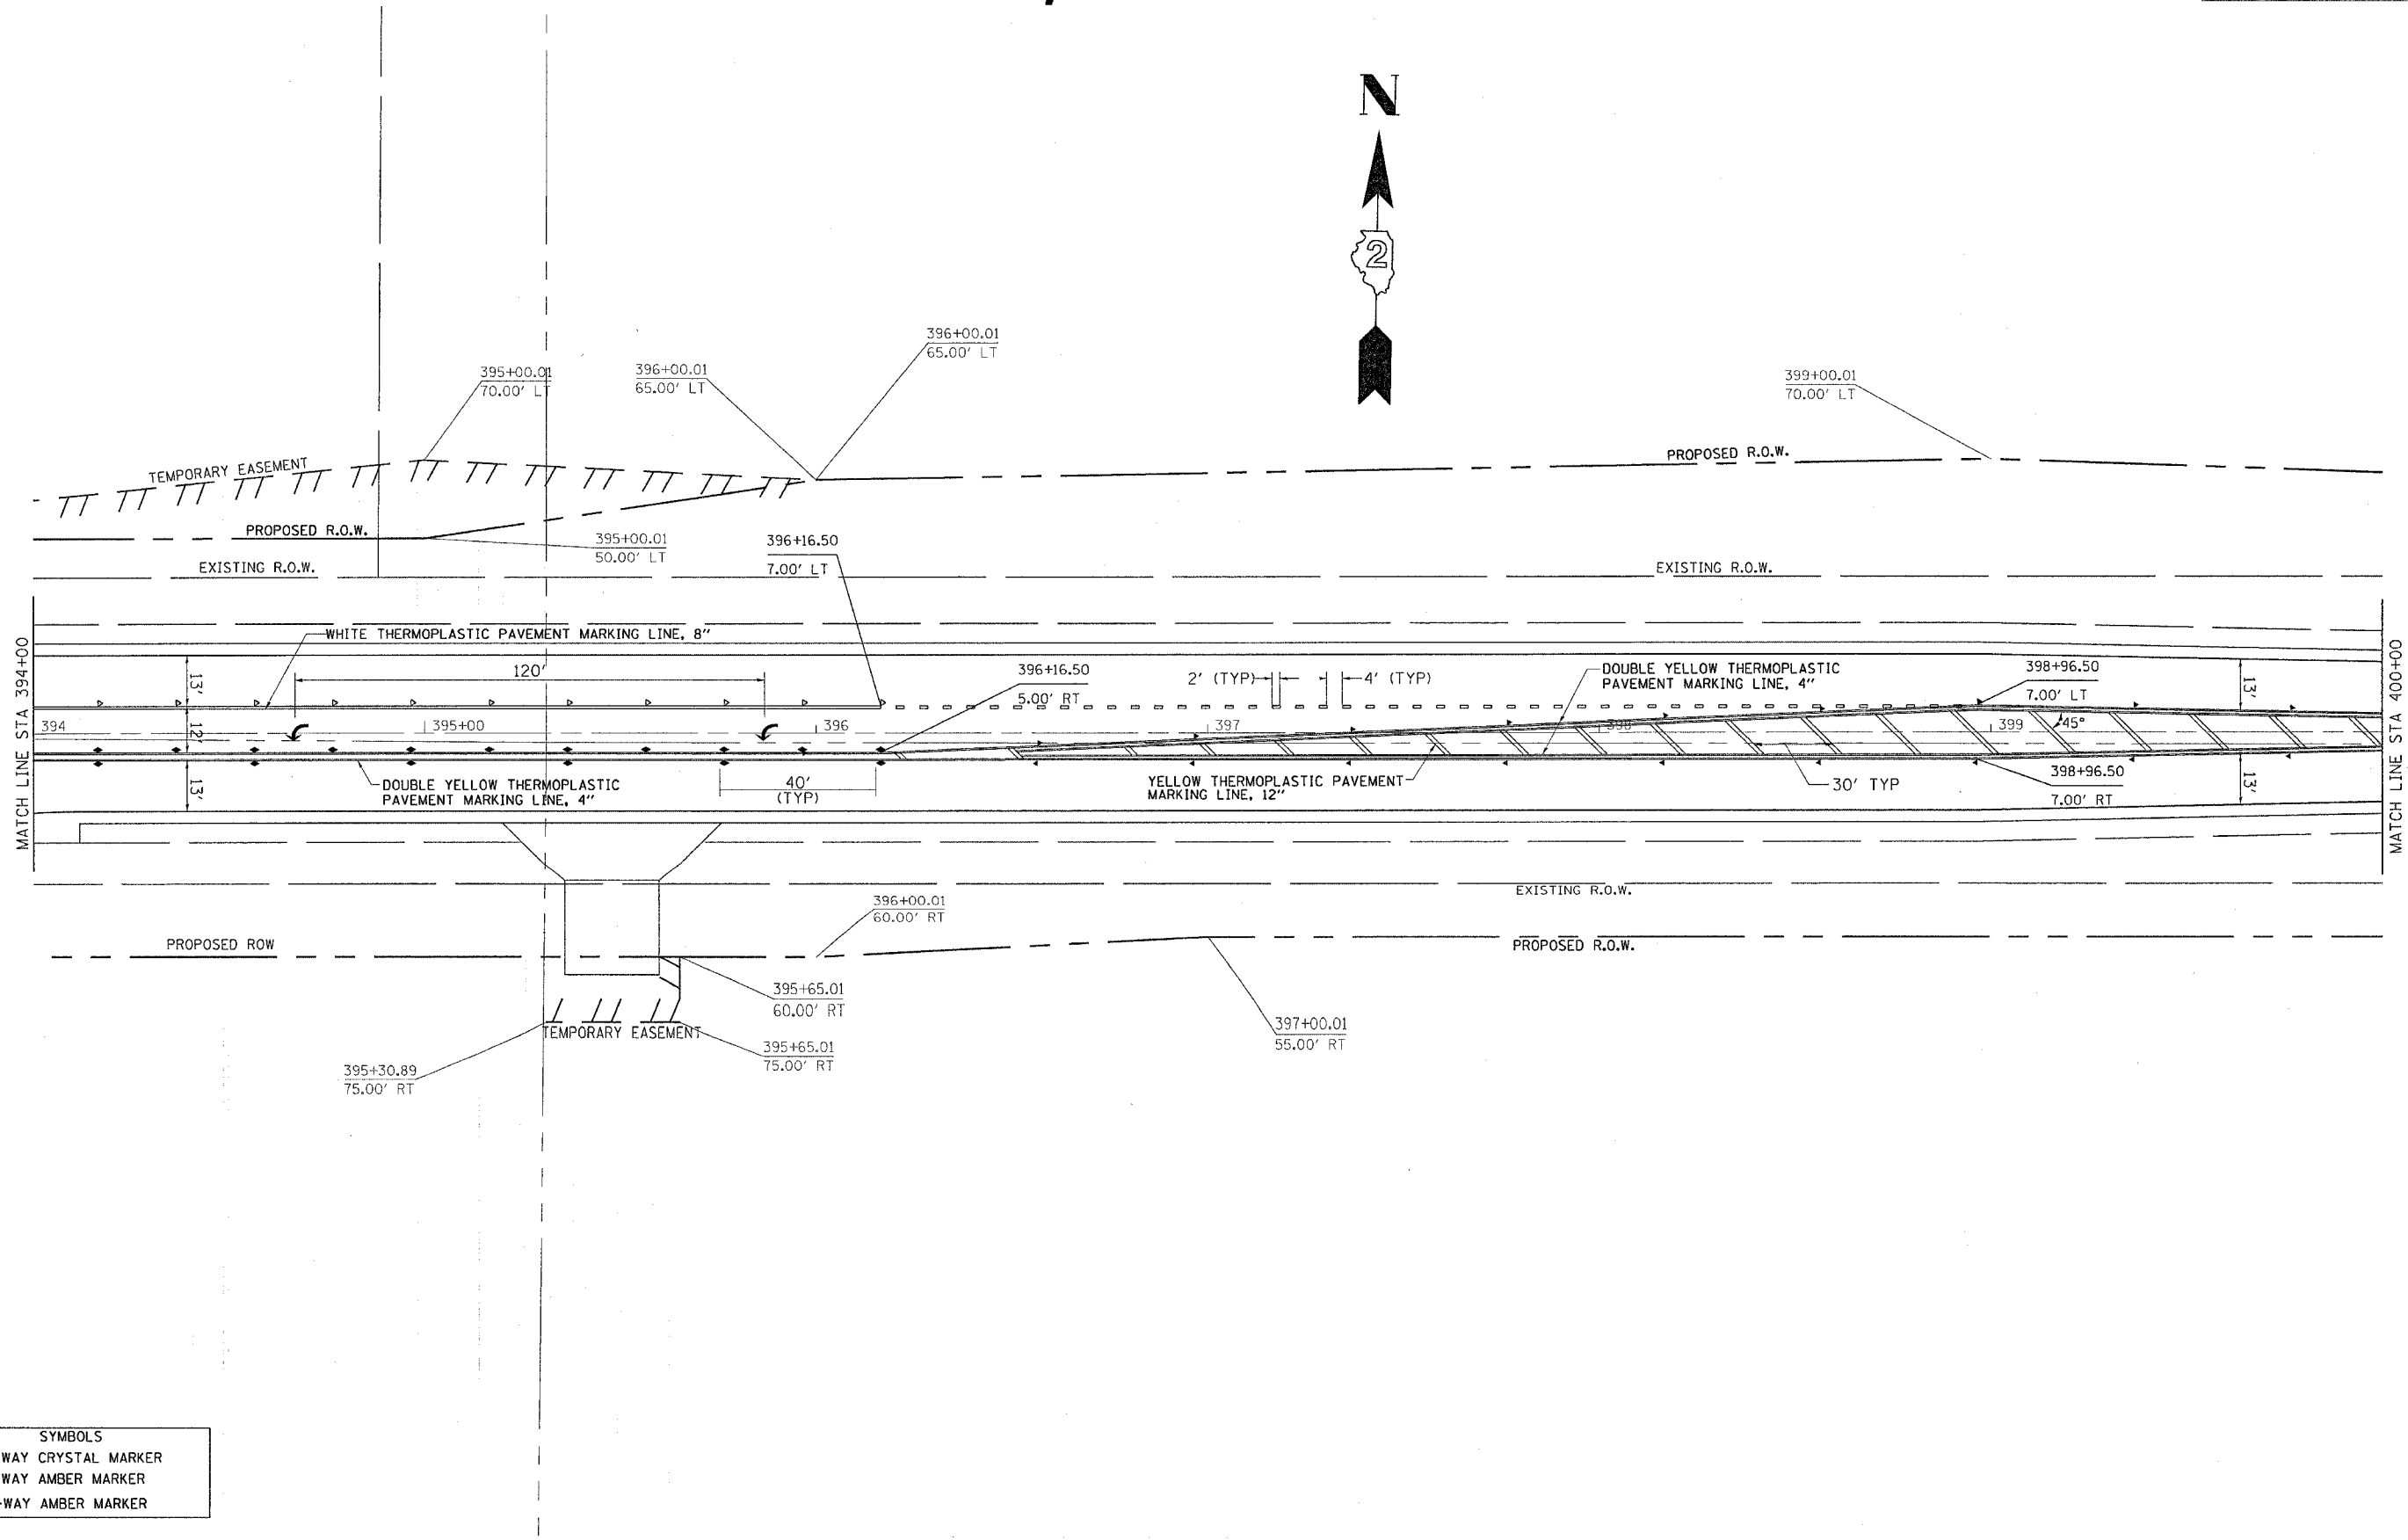

PLOT DATE = Tue Feb 08 14:58:47 2005
 FILE NAME = C:\pwork\mets\200497\300497p.mxd
 SCALE = 2000000 / IN.
 REFERENCE = BRP'S

- SYMBOLS**
- ▷ ONE-WAY CRYSTAL MARKER
 - ◀ ONE-WAY AMBER MARKER
 - ◄ TWO-WAY AMBER MARKER