


PAVEMENT MARKING, R.O.W & EASEMENT DETAILS

F.A.P. RTE.	SECTION	COUNTY	TOTAL SHEETS	SHEET NO.
549	116RS-1	OGLE	593	152
STA.		TO STA.		
FED. ROAD DIST. NO.		ILLINOIS	FED. AID PROJECT	

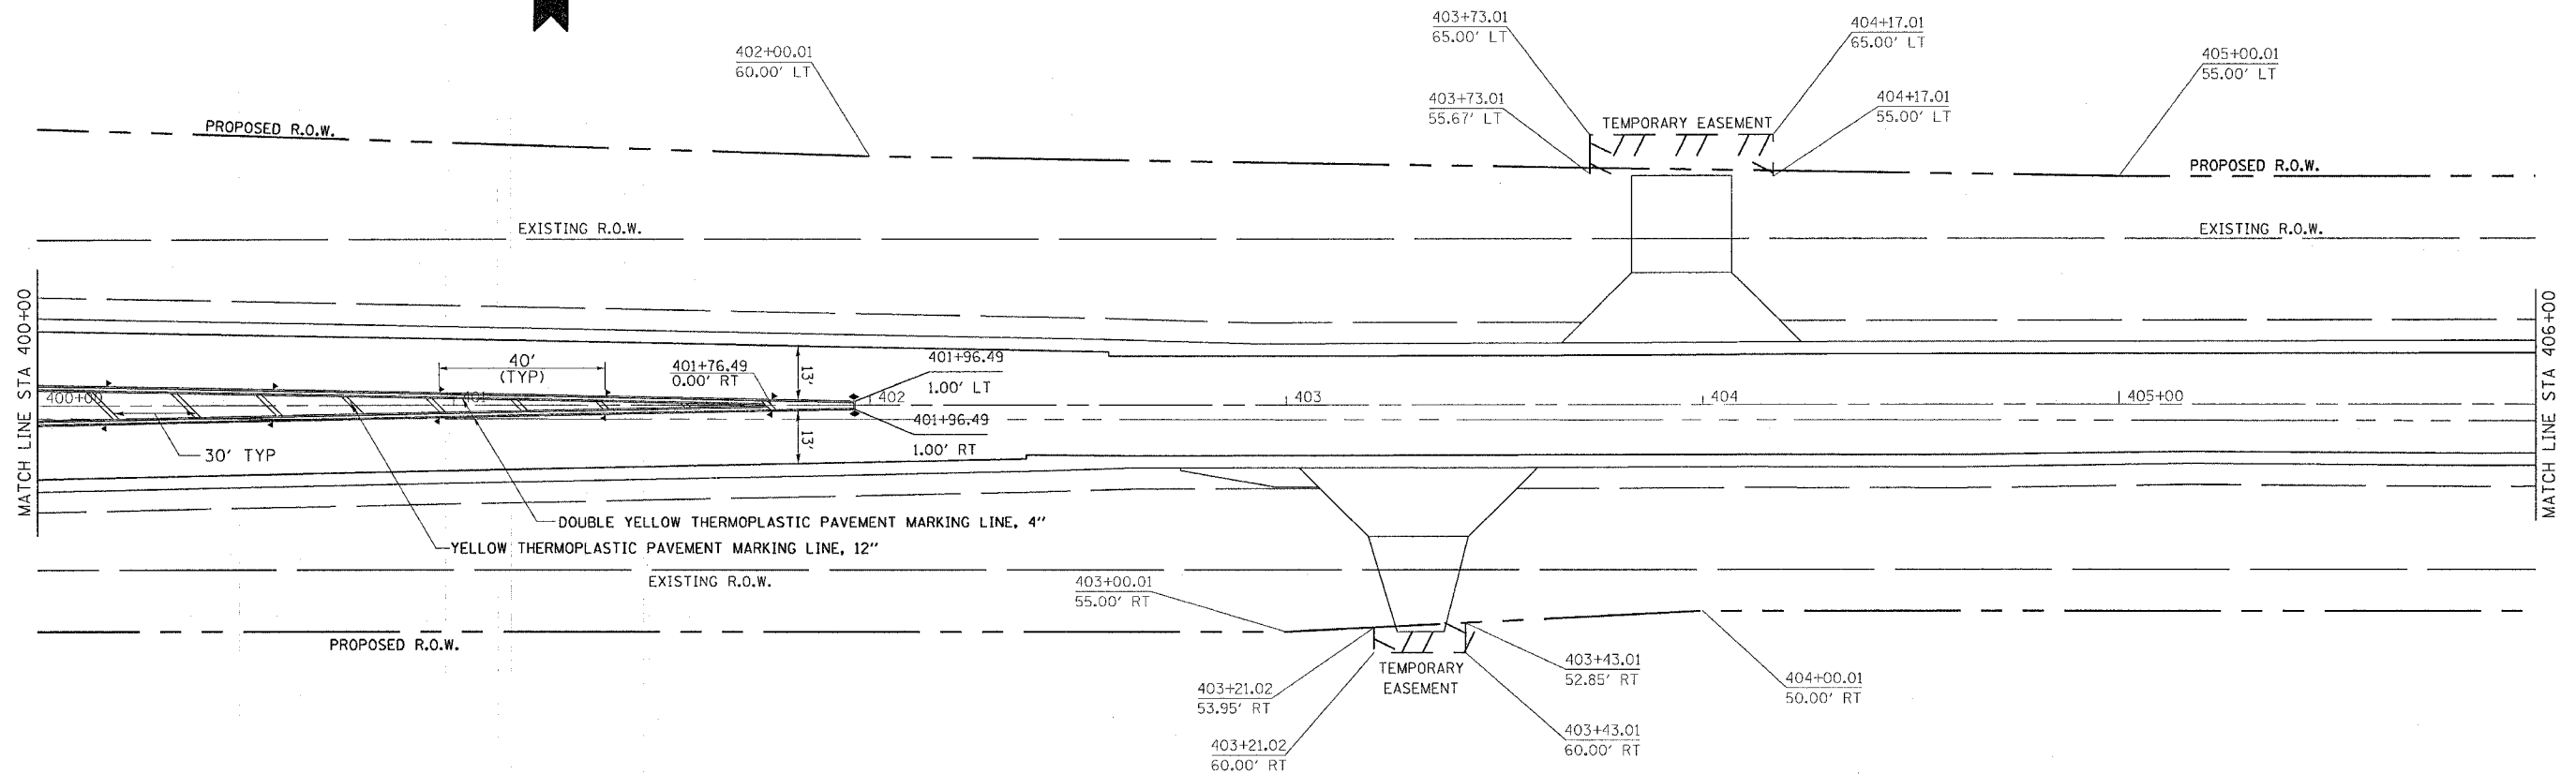

PLOT DATE = Tue Feb 08 14:59:47 2005
 FILE NAME = C:\projects\116RS-1\116RS-1.dgn
 PLOT SCALE = 28.0000' / 1" IN.
 REFERENCE = #REF#

- SYMBOLS**
- ▷ ONE-WAY CRYSTAL MARKER
 - ▶ ONE-WAY AMBER MARKER
 - ◆ TWO-WAY AMBER MARKER