
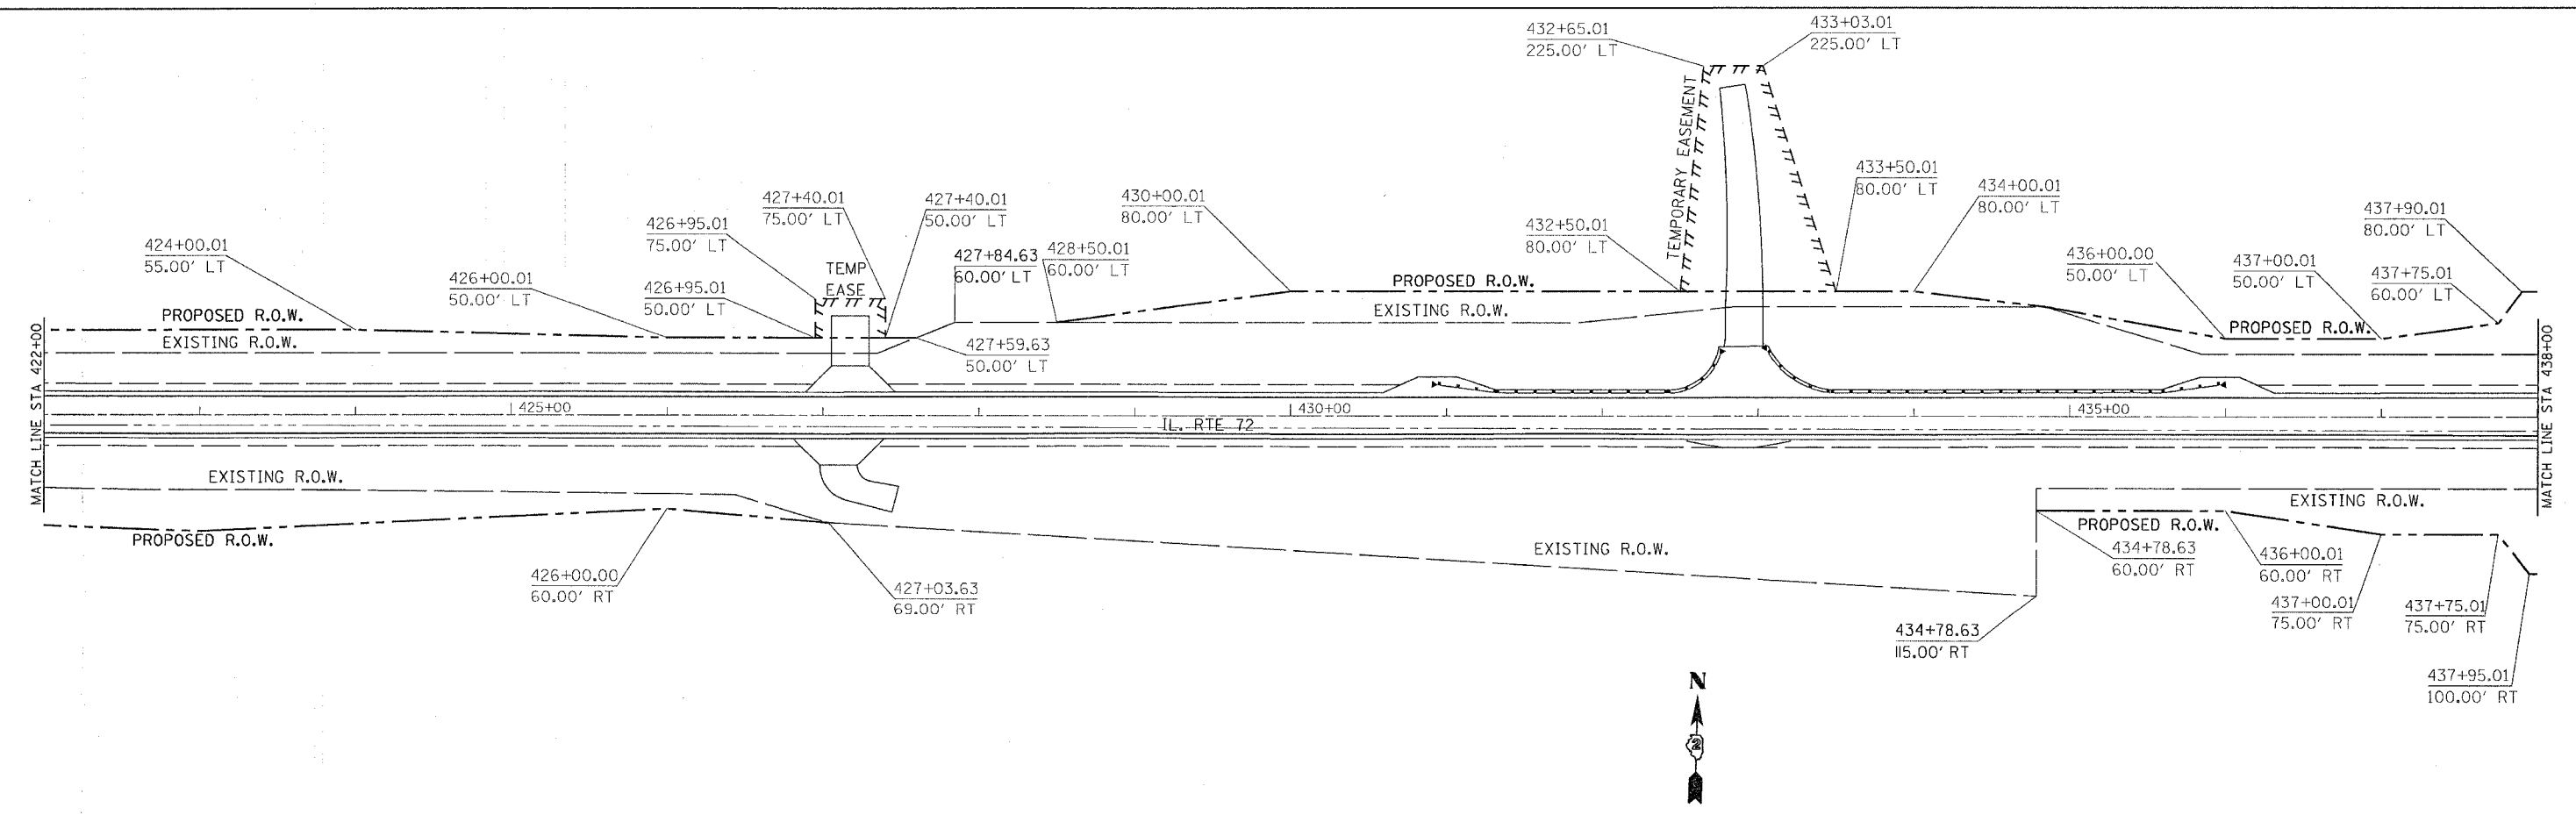


F.A.P. RTE.	SECTION	COUNTY	TOTAL SHEETS	SHEET NO.
549	116RS-1	OGLE	593	153
STA.		TO STA.		
FED. ROAD DIST. NO.		ILLINOIS	FED. AID PROJECT	

# PAVEMENT MARKING, R.O.W & EASEMENT DETAILS

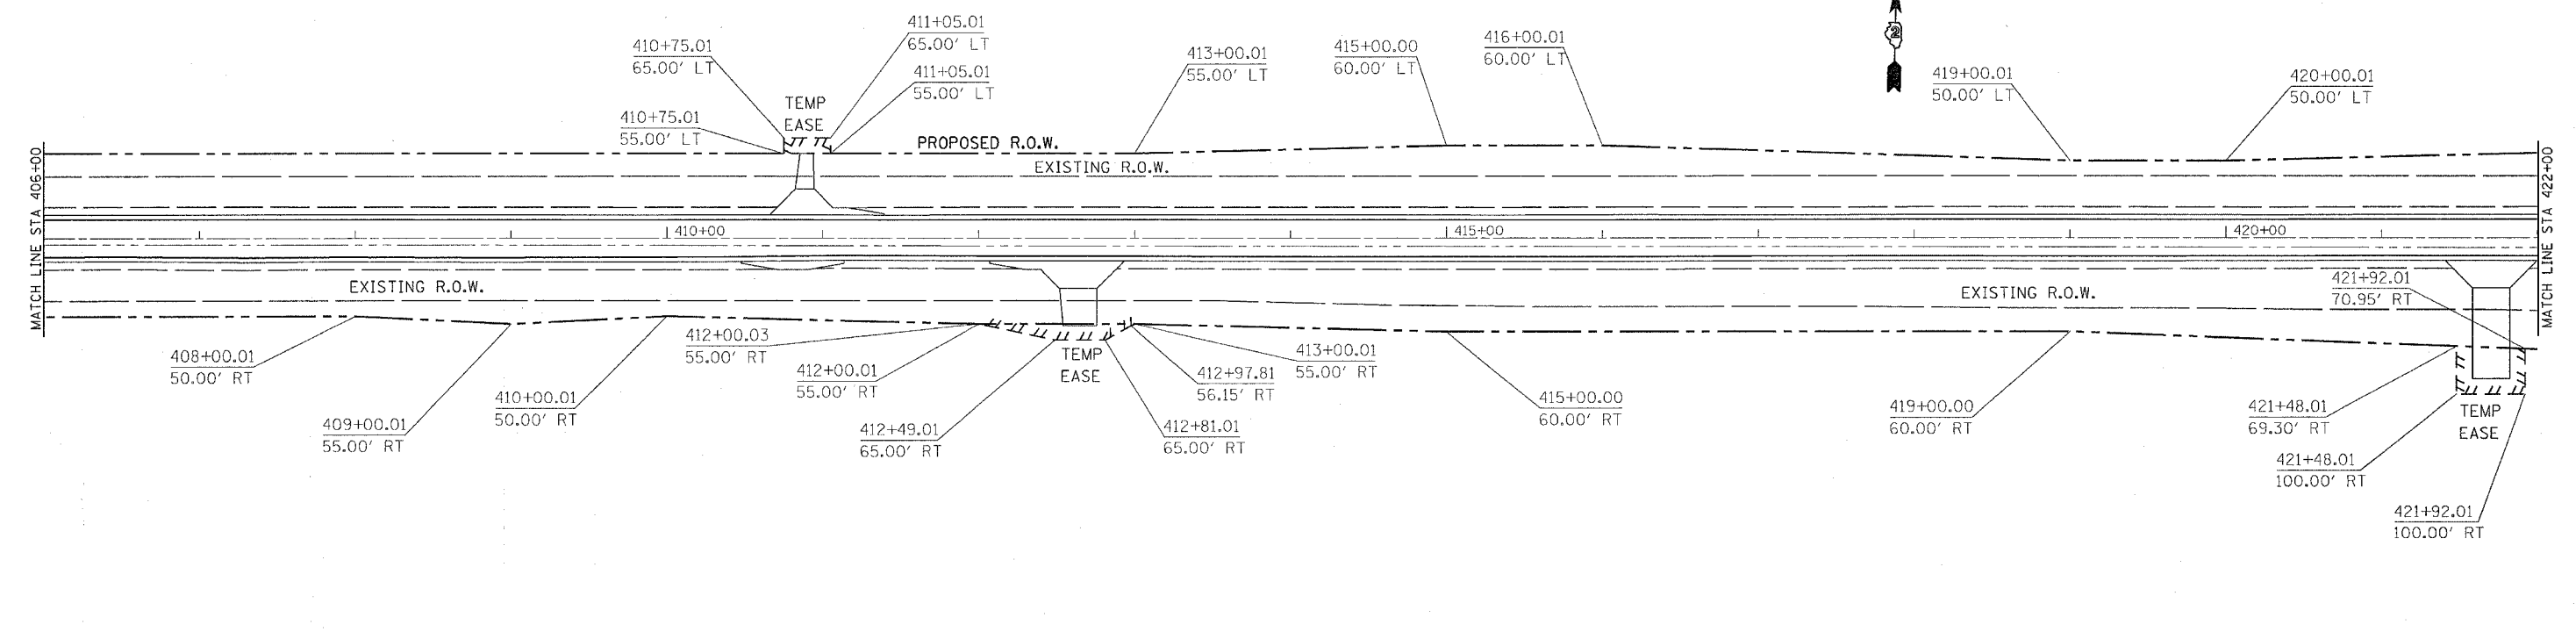

PLOT DATE = Tue Feb 08 14:59:48 2005  
 FILE NAME = C:\p\c\p\116rs-1\p200497.dwg  
 PLOT SCALE = 50.0000' / 1" IN.  
 REFERENCE = REF#