
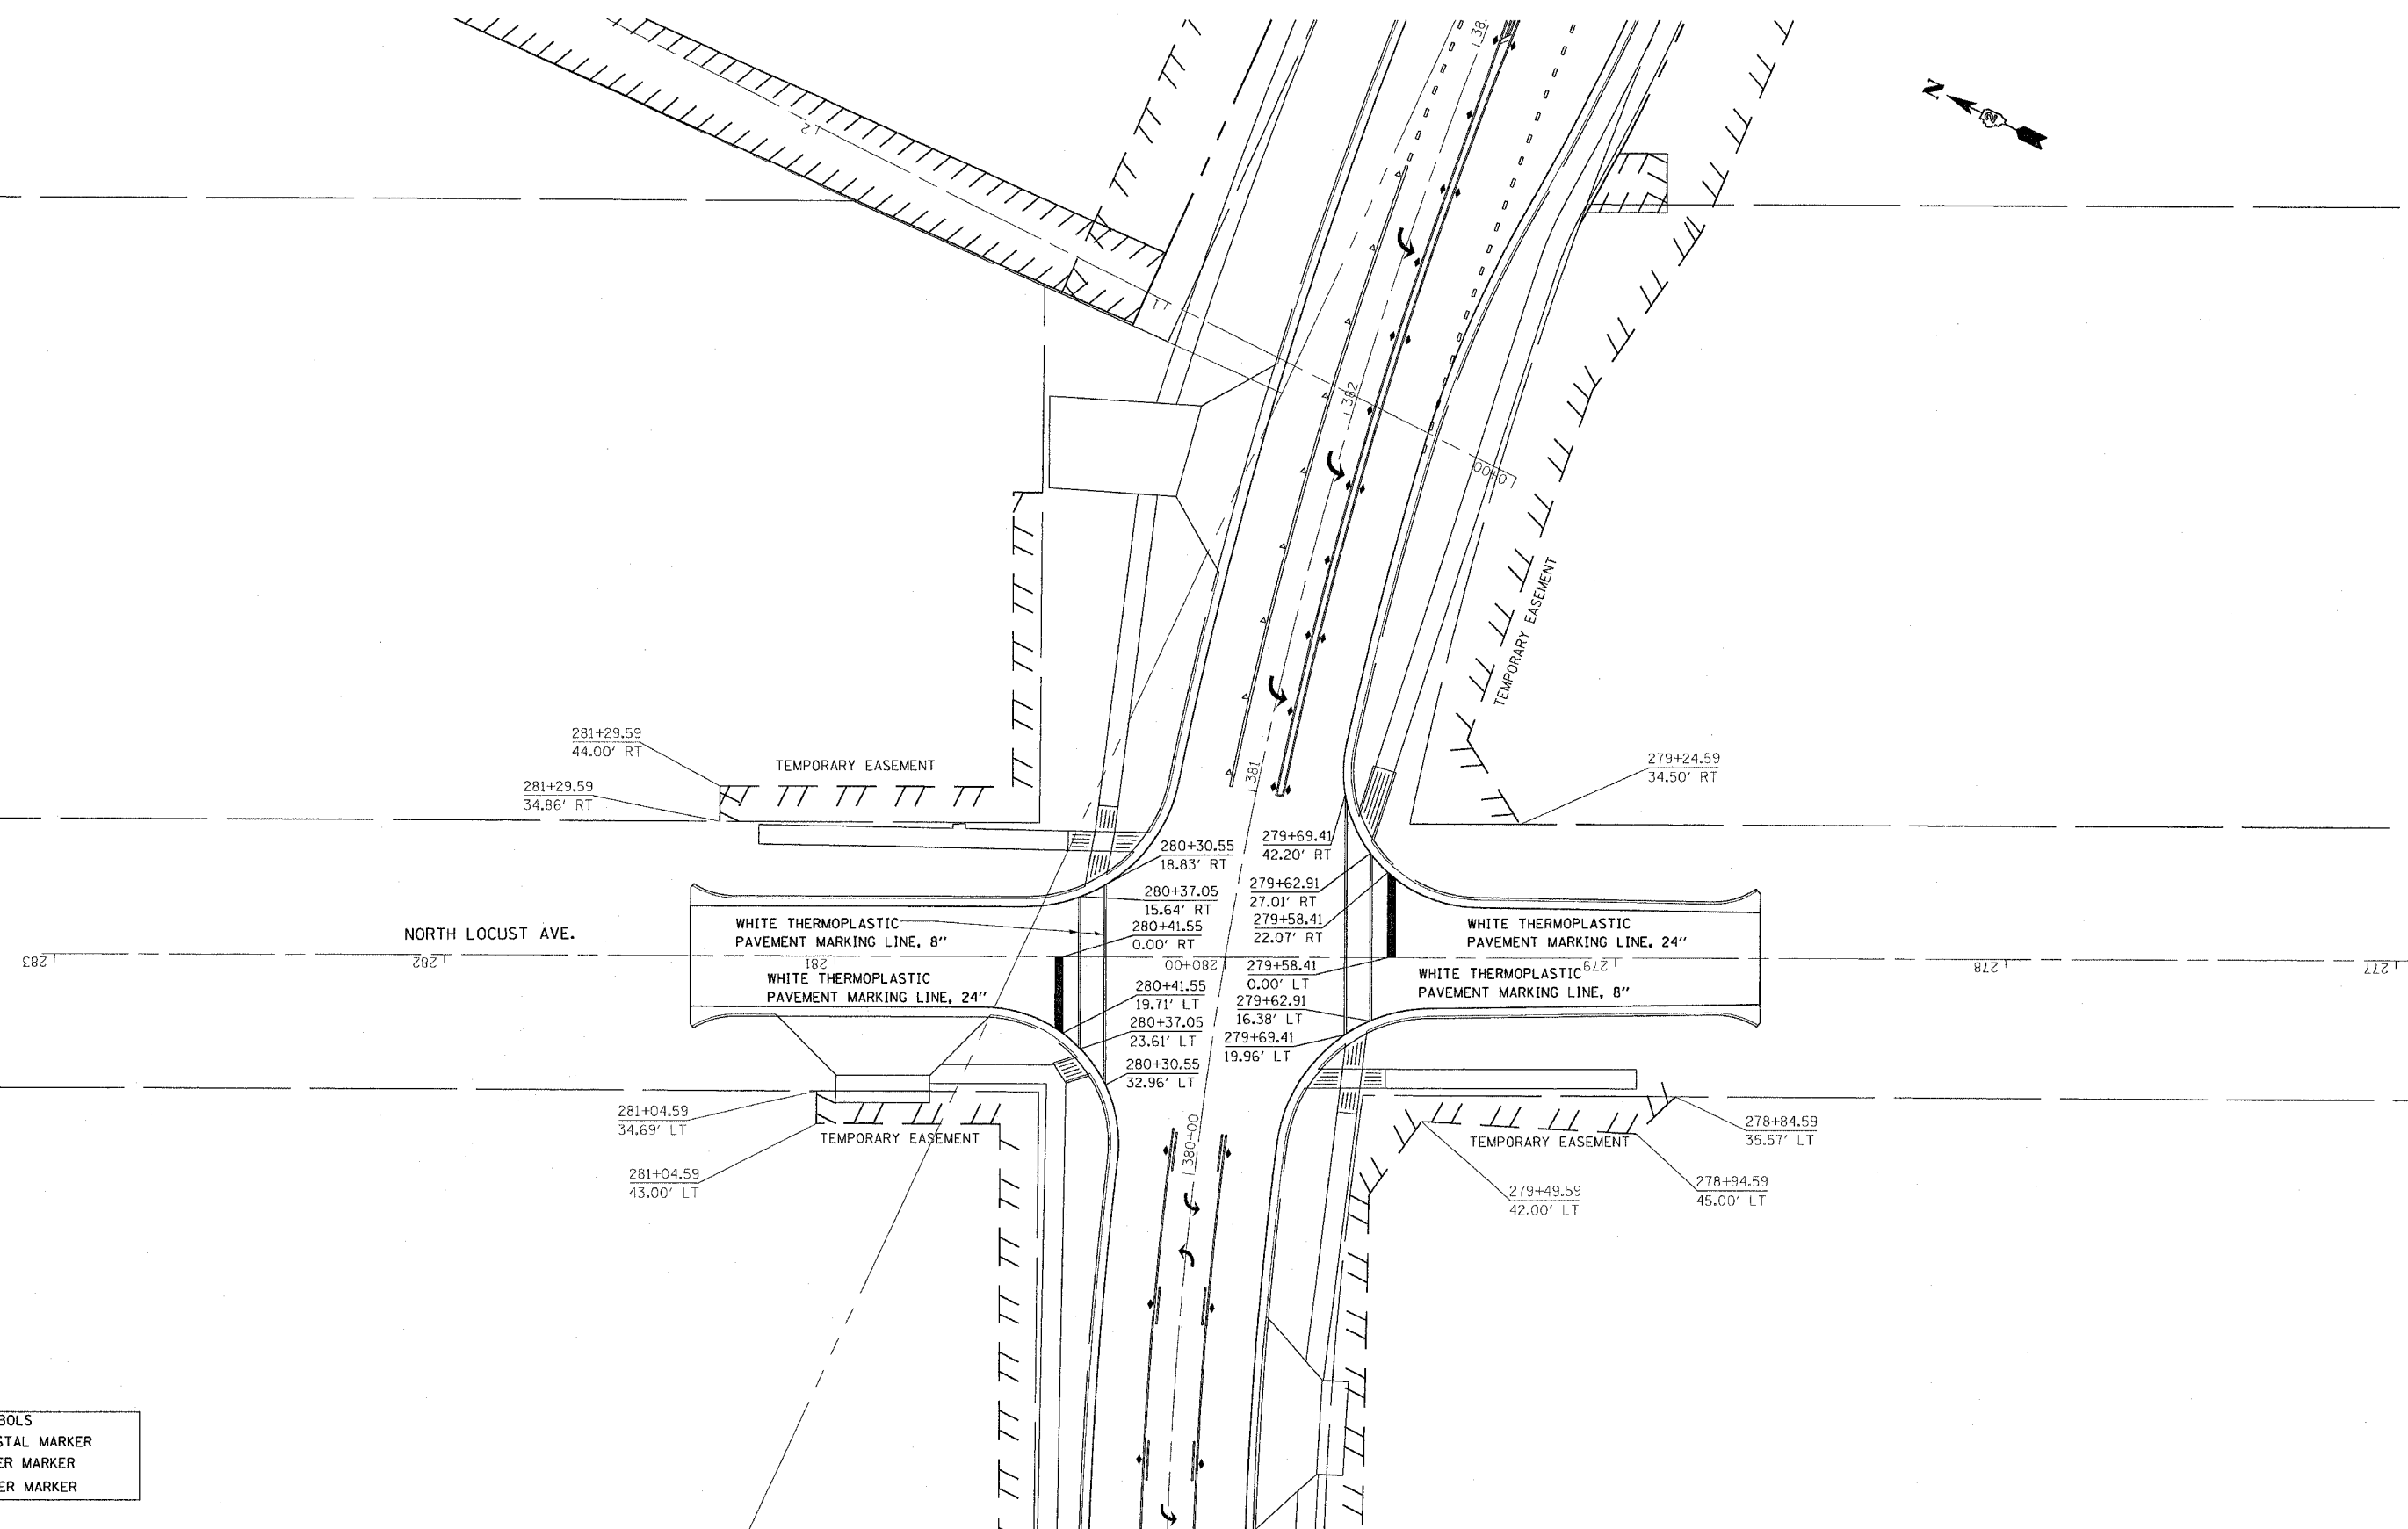


# PAVEMENT MARKING, R.O.W & EASEMENT DETAILS

CONTRACT NO. 64178

F.A.P. RTE.	SECTION	COUNTY	TOTAL SHEETS	SHEET NO.
549	116RS-1	Ogle	593	171
STA.		TO STA.		
FEB. ROAD DIST. NO.		ILLINOIS	FED. AID PROJECT	

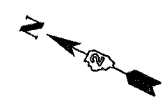

PLOT DATE = Tue Feb 08 14:55:25 2005  
 FILE NAME = C:\p\proj\116rs\116rs171.dgn  
 PLOT SCALE = 28.0000 : 1 IN.  
 REFERENCE = SHEETS

SYMBOLS	
▷	ONE-WAY CRYSTAL MARKER
▶	ONE-WAY AMBER MARKER
◆	TWO-WAY AMBER MARKER

PAVEMENT MARKING, R.O.W & EASEMENT DETAILS