

F.A.P. RTE.	SECTION	COUNTY	TOTAL SHEETS	SHEET NO.
549	116RS-1	OGLE	593	230
STA.		TO STA.		
FED. ROAD DIST. NO.		ILLINOIS FED. AID PROJECT		

WATER MAIN IMPROVEMENTS

FITTINGS (RJT)

- WM - F12
6" X 6" CROSS
STA 376+28
- WM - F14
6" X 6" TEE
STA 376+29
- WM - F15, F16, F18
6" PLUG
LOCATE IN FIELD
- WM - F17
6" - 11 1/4" BEND
STA 378+41

VALVES

- WM - GV5, GV6, GV7
GATE VALVE WITH BOX - 6"
LOCATE IN FIELD

FIRE HYDRANT


- WM - FH3A
STA 376+52
FIRE HYDRANT AND VALVE TO BE MOVED
- WM - FH3B
STA 240+48 (OAK)
RELOCATE HYDRANT AND VALVE FH3A

SERVICES

- WM - S2, S3, S4, S5
WATER SERVICE CONNECTION - 1"
LOCATE IN FIELD
- WM - S7
WATER SERVICE CONNECTION - 1-1/4"
LOCATE IN FIELD
- WS - S2 - 21'
WATER SERVICE LINE - 1"
LOCATE IN FIELD
- WS - S3 - 18'
WATER SERVICE LINE - 1"
LOCATE IN FIELD
- WS - S4 - 24'
WATER SERVICE LINE - 1"
LOCATE IN FIELD
- WS - S5 - 61'
WATER SERVICE LINE - 1"
LOCATE IN FIELD
- WS - S7 - 20'
WATER SERVICE LINE - 1 1/4"
LOCATE IN FIELD

PIPES

- WM - P10
APPROX 20 L.F. OF 6"
ADDITIONAL HYDRANT LEADER
- WM - P11
APPROX 230 L.F. OF 6"
FROM STA 239+70 TO STA 242+00 (OAK)
- WM - P12
APPROX 130 L.F. OF 6"
FROM STA 238+40 TO 239+70 (OAK)
- WM - P13
APPROX 213 L.F. OF 6"
FROM STA 376+28 TO 378+41
- WM - P14
APPROX 168 L.F. OF 6"
FROM STA 378+41 TO 380+13

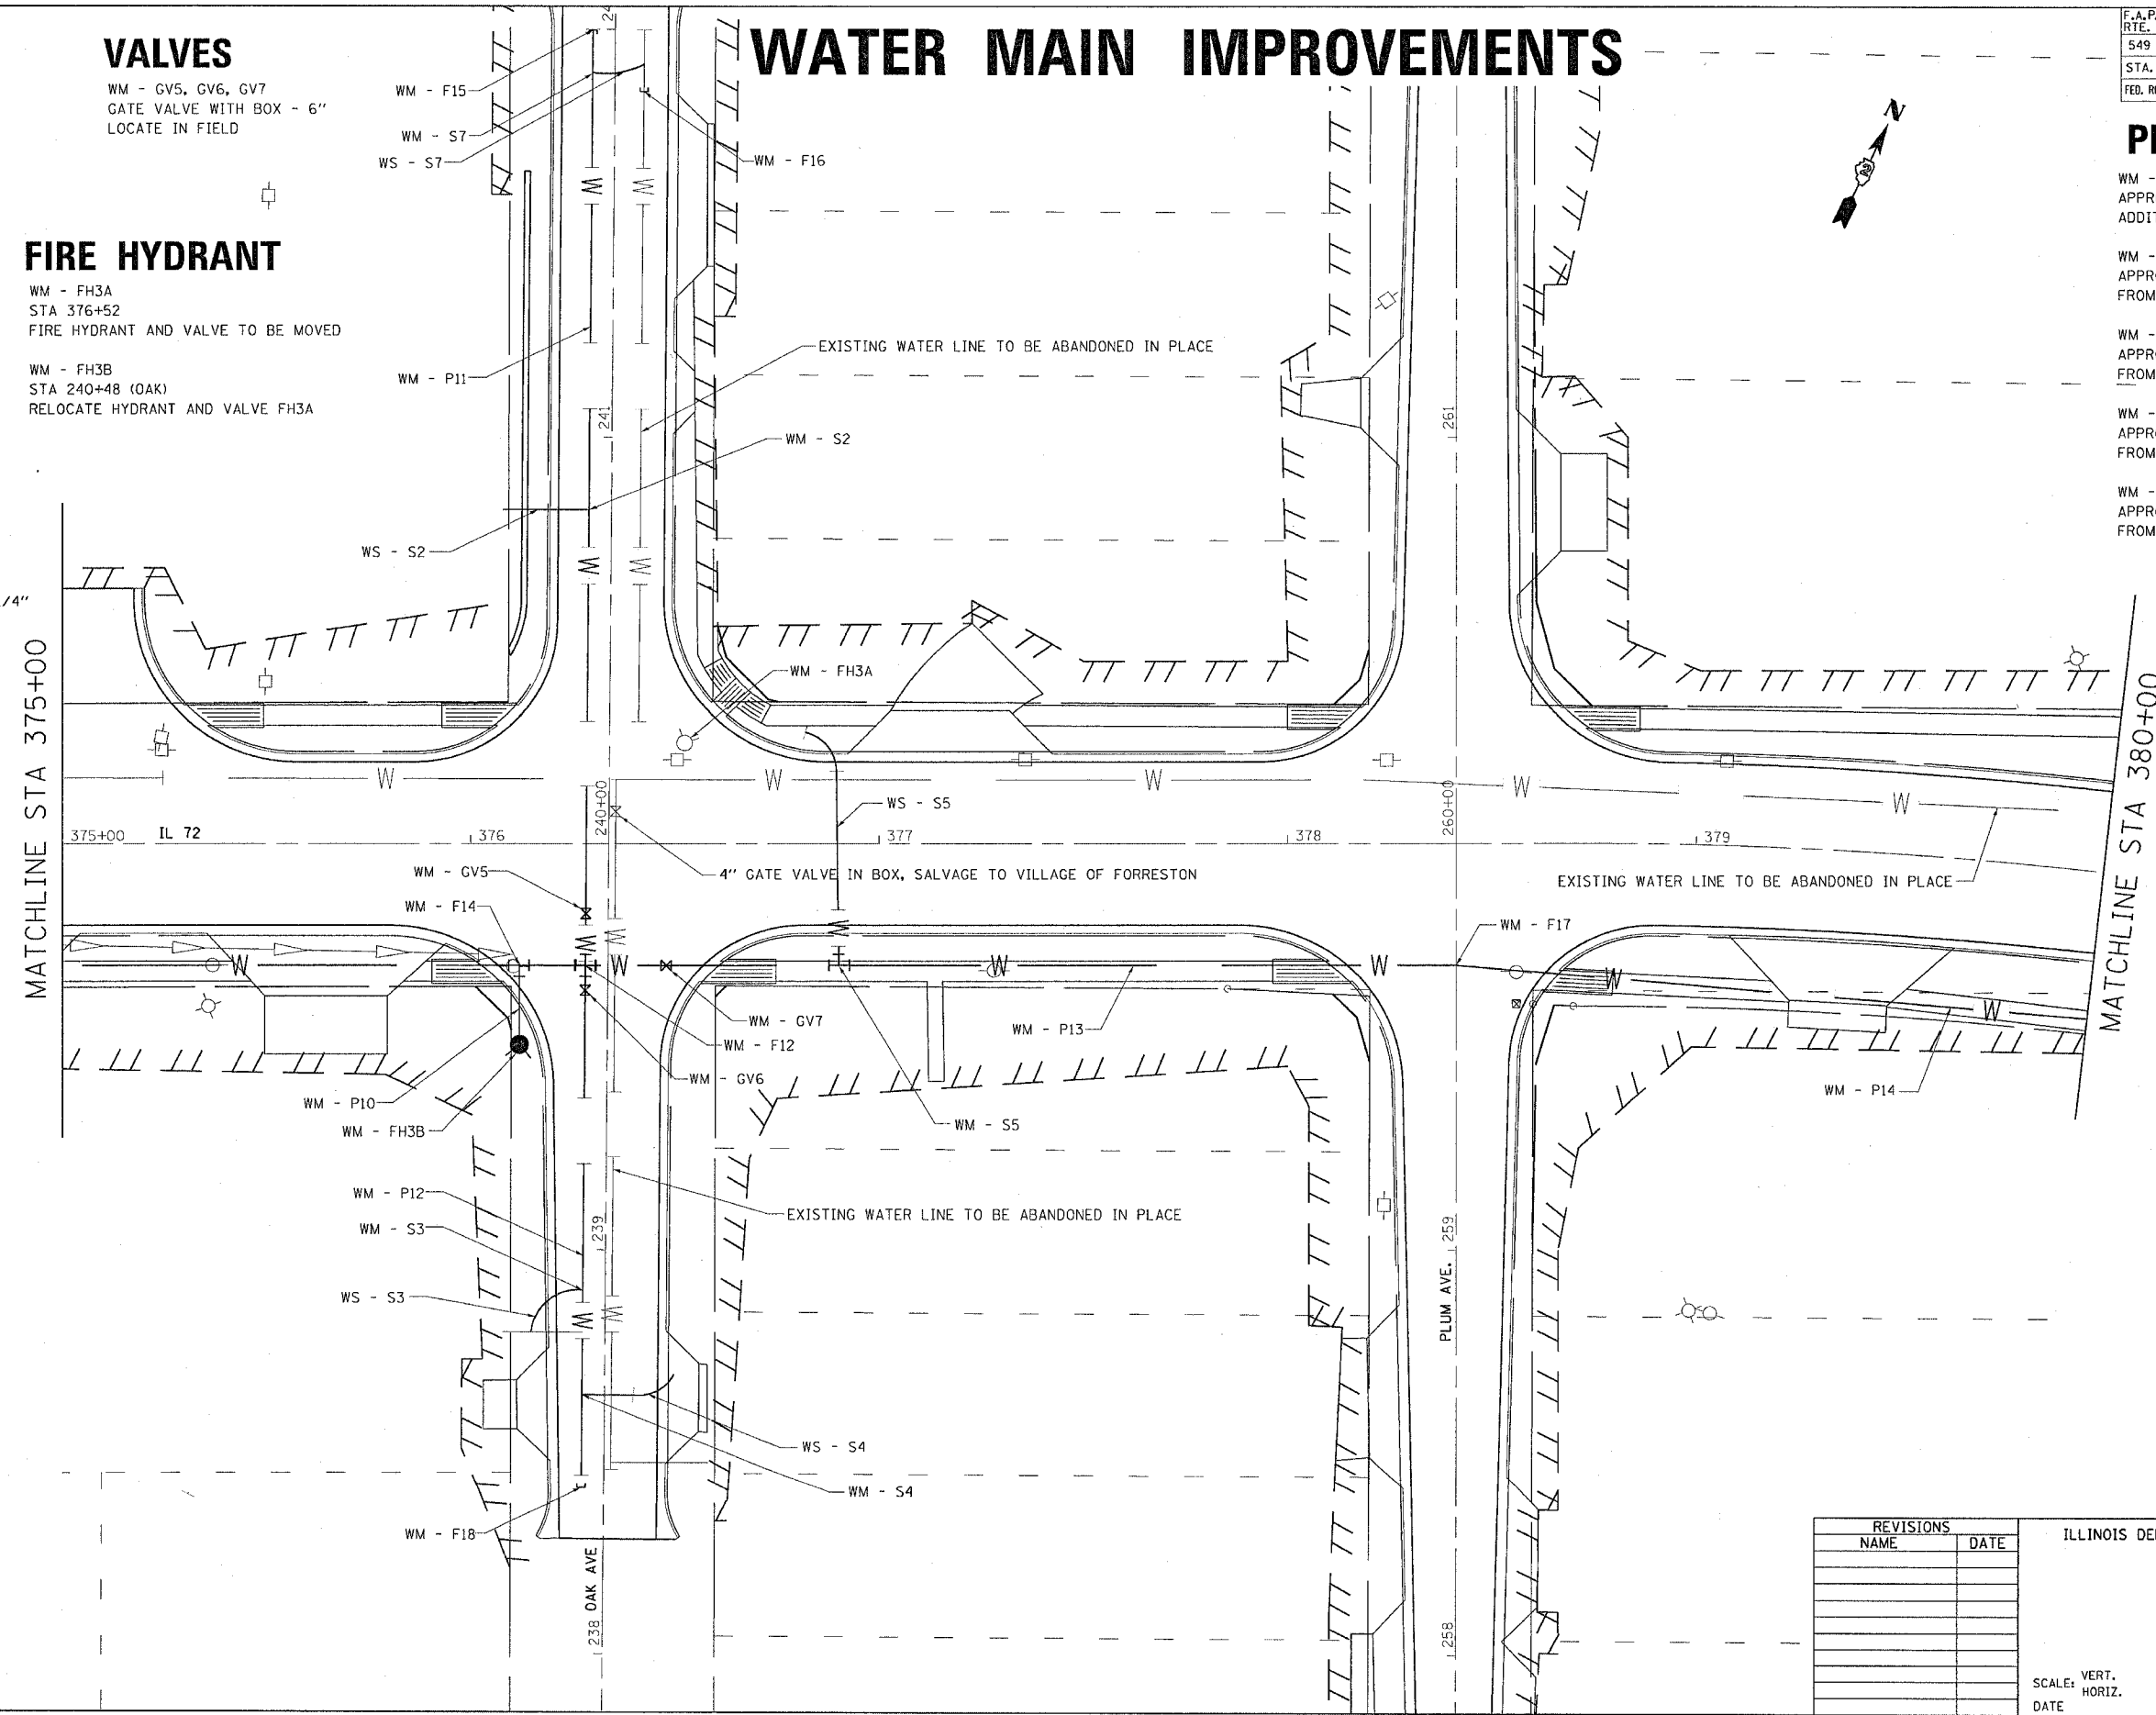

REVISIONS	
NAME	DATE

ILLINOIS DEPARTMENT OF TRANSPORTATION

SCALE: VERT. / HORIZ. / DATE
DRAWN BY / CHECKED BY

PLOT DATE = Wed Feb 09 07:52:11 2005
FILE NAME = C:\p\o\m\m\p\2004\97\080497.mxd
PLOT SCALE = 38.0000 / IN.
REFERENCE = NRPB