


F.A.P. RTE.	SECTION	COUNTY	TOTAL SHEETS	SHEET NO.
549	116RS-1	OGLE	593	415
STA. 589+00.00		TO STA. 590+00.00		
FED. ROAD DIST. NO.		ILLINOIS FED. AID PROJECT		

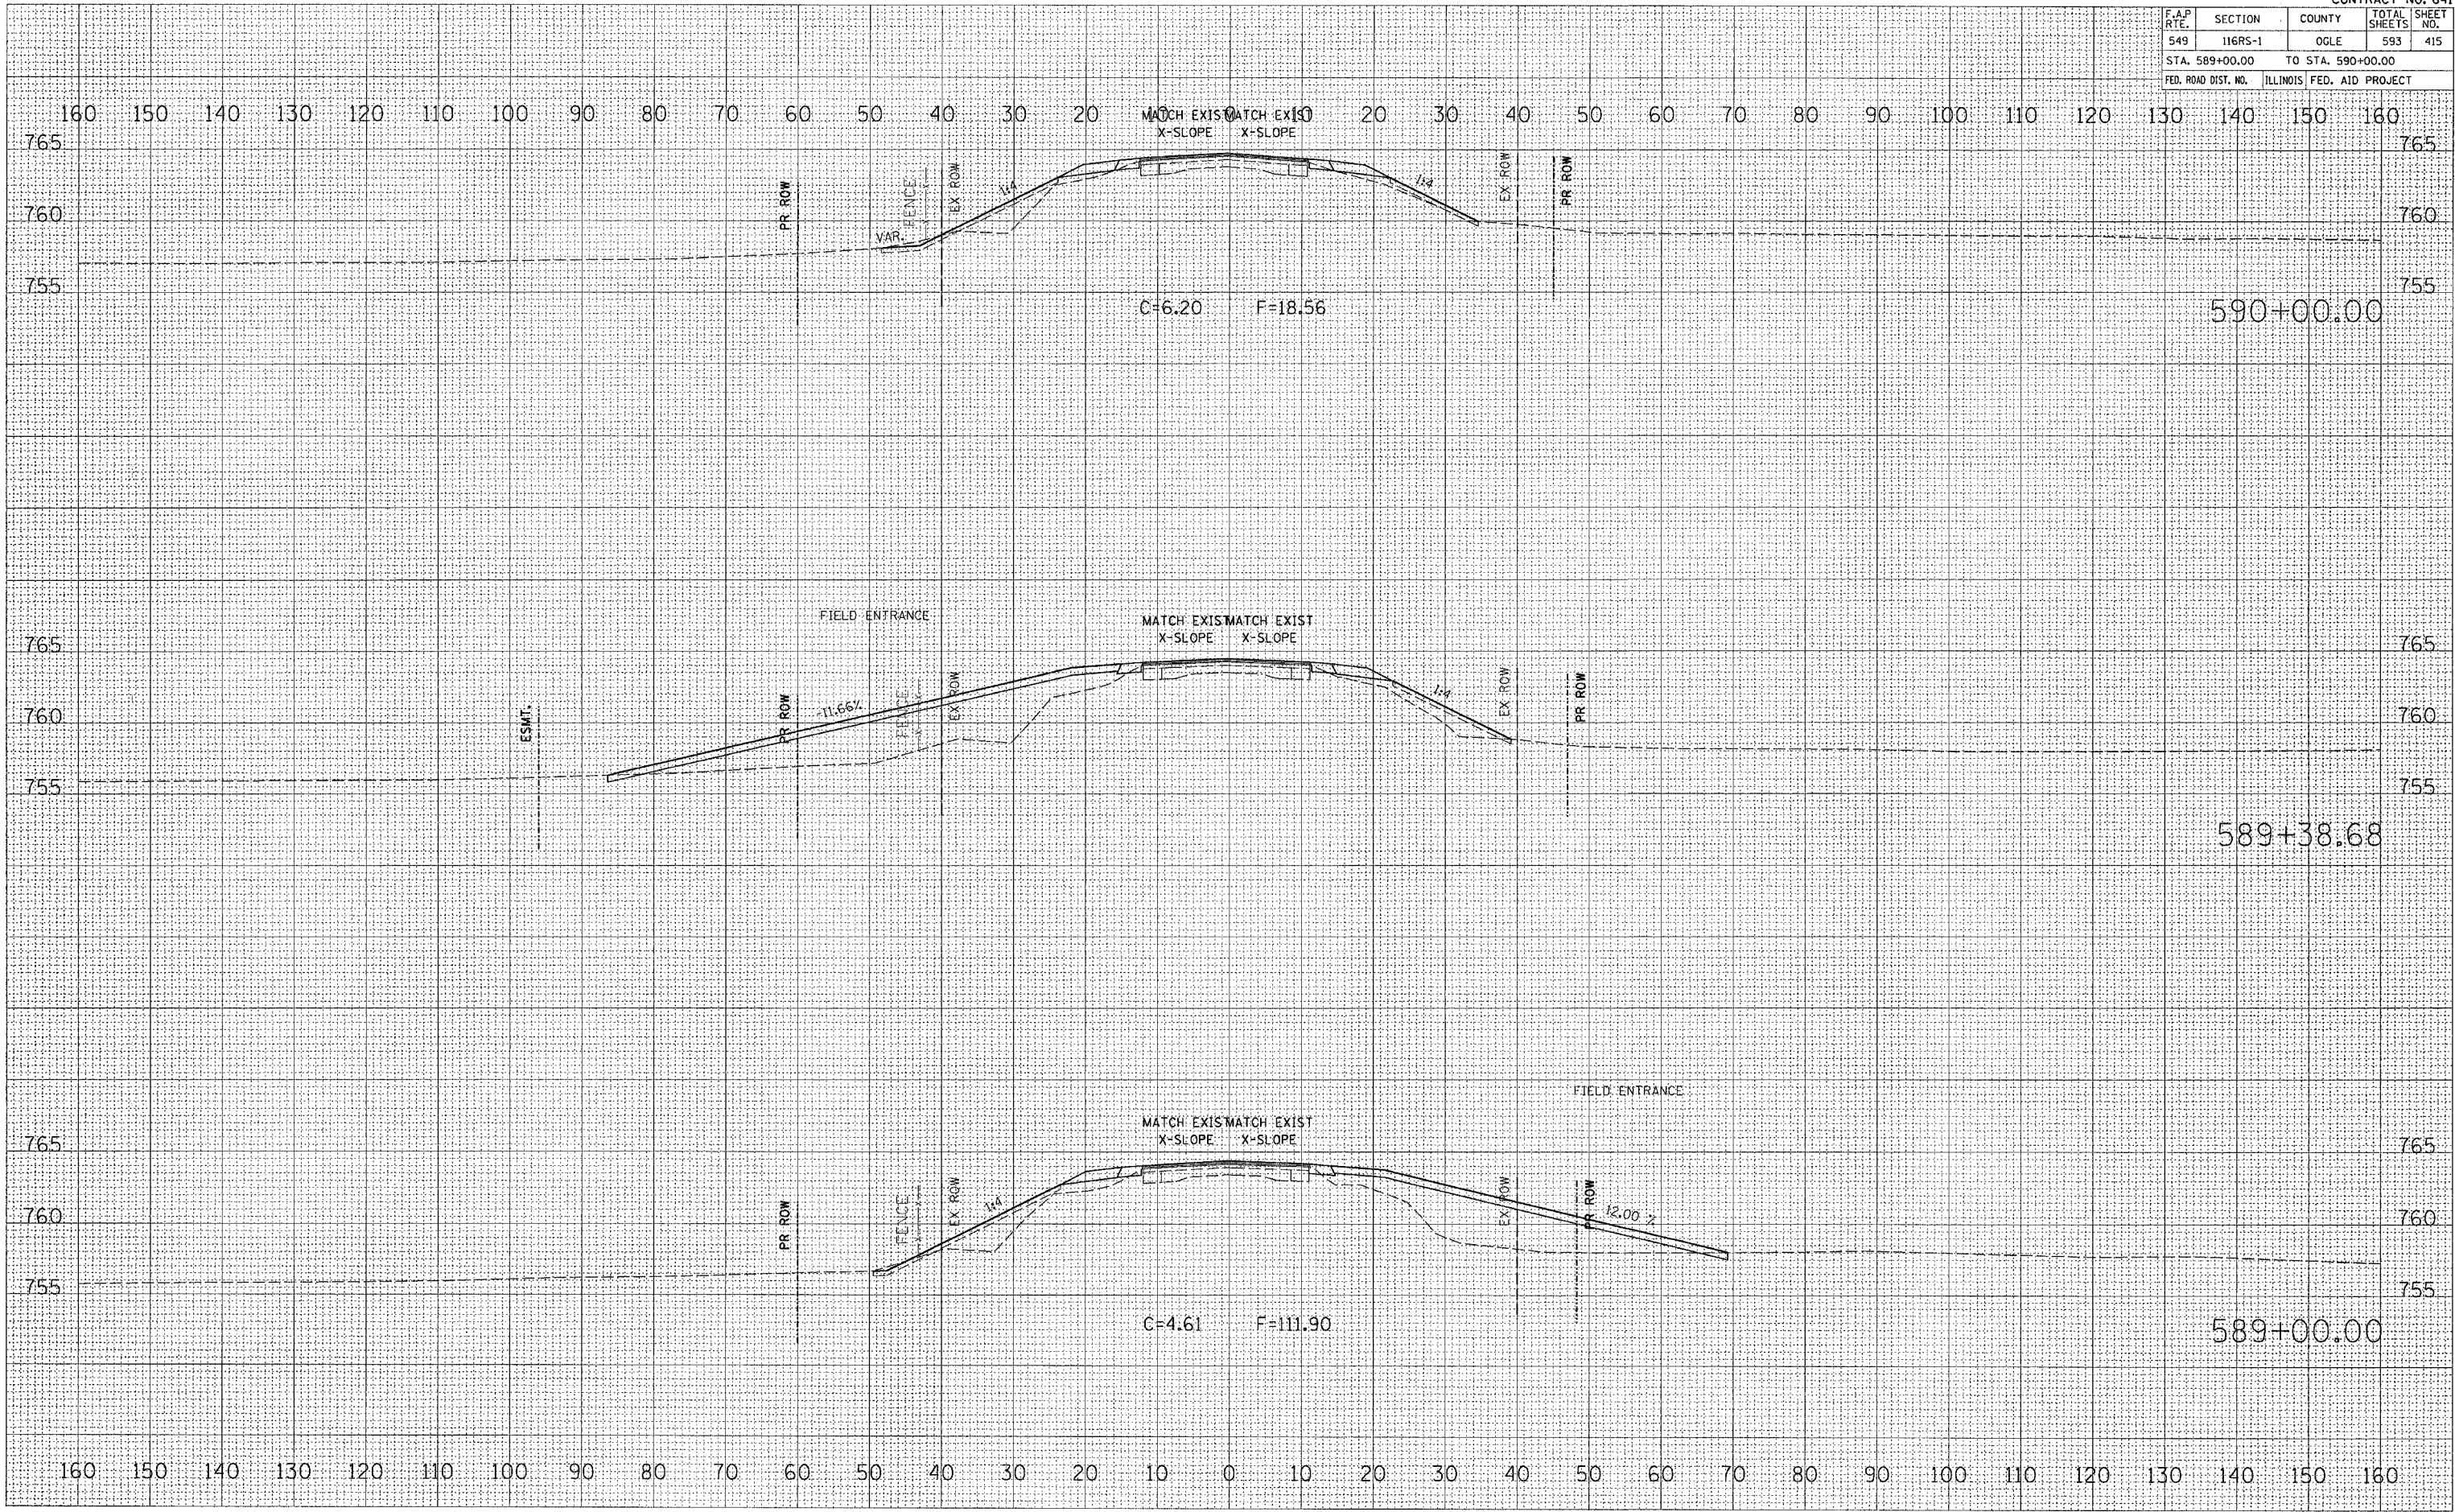

BY	DATE

BY	DATE

PLOT DATE : Tue Feb 09 11:54:54 2005
 PLOT SCALE : 1/8" = 10'-0"
 REFERENCE : #REF*