


F.A.P. RTE.	SECTION	COUNTY	TOTAL SHEETS	SHEET NO.
549	116RS-1	OGLE	593	473
STA. 671+00.00		TO STA. 671+36.73		
FED. ROAD DIST. NO.		ILLINOIS FED. AID PROJECT		

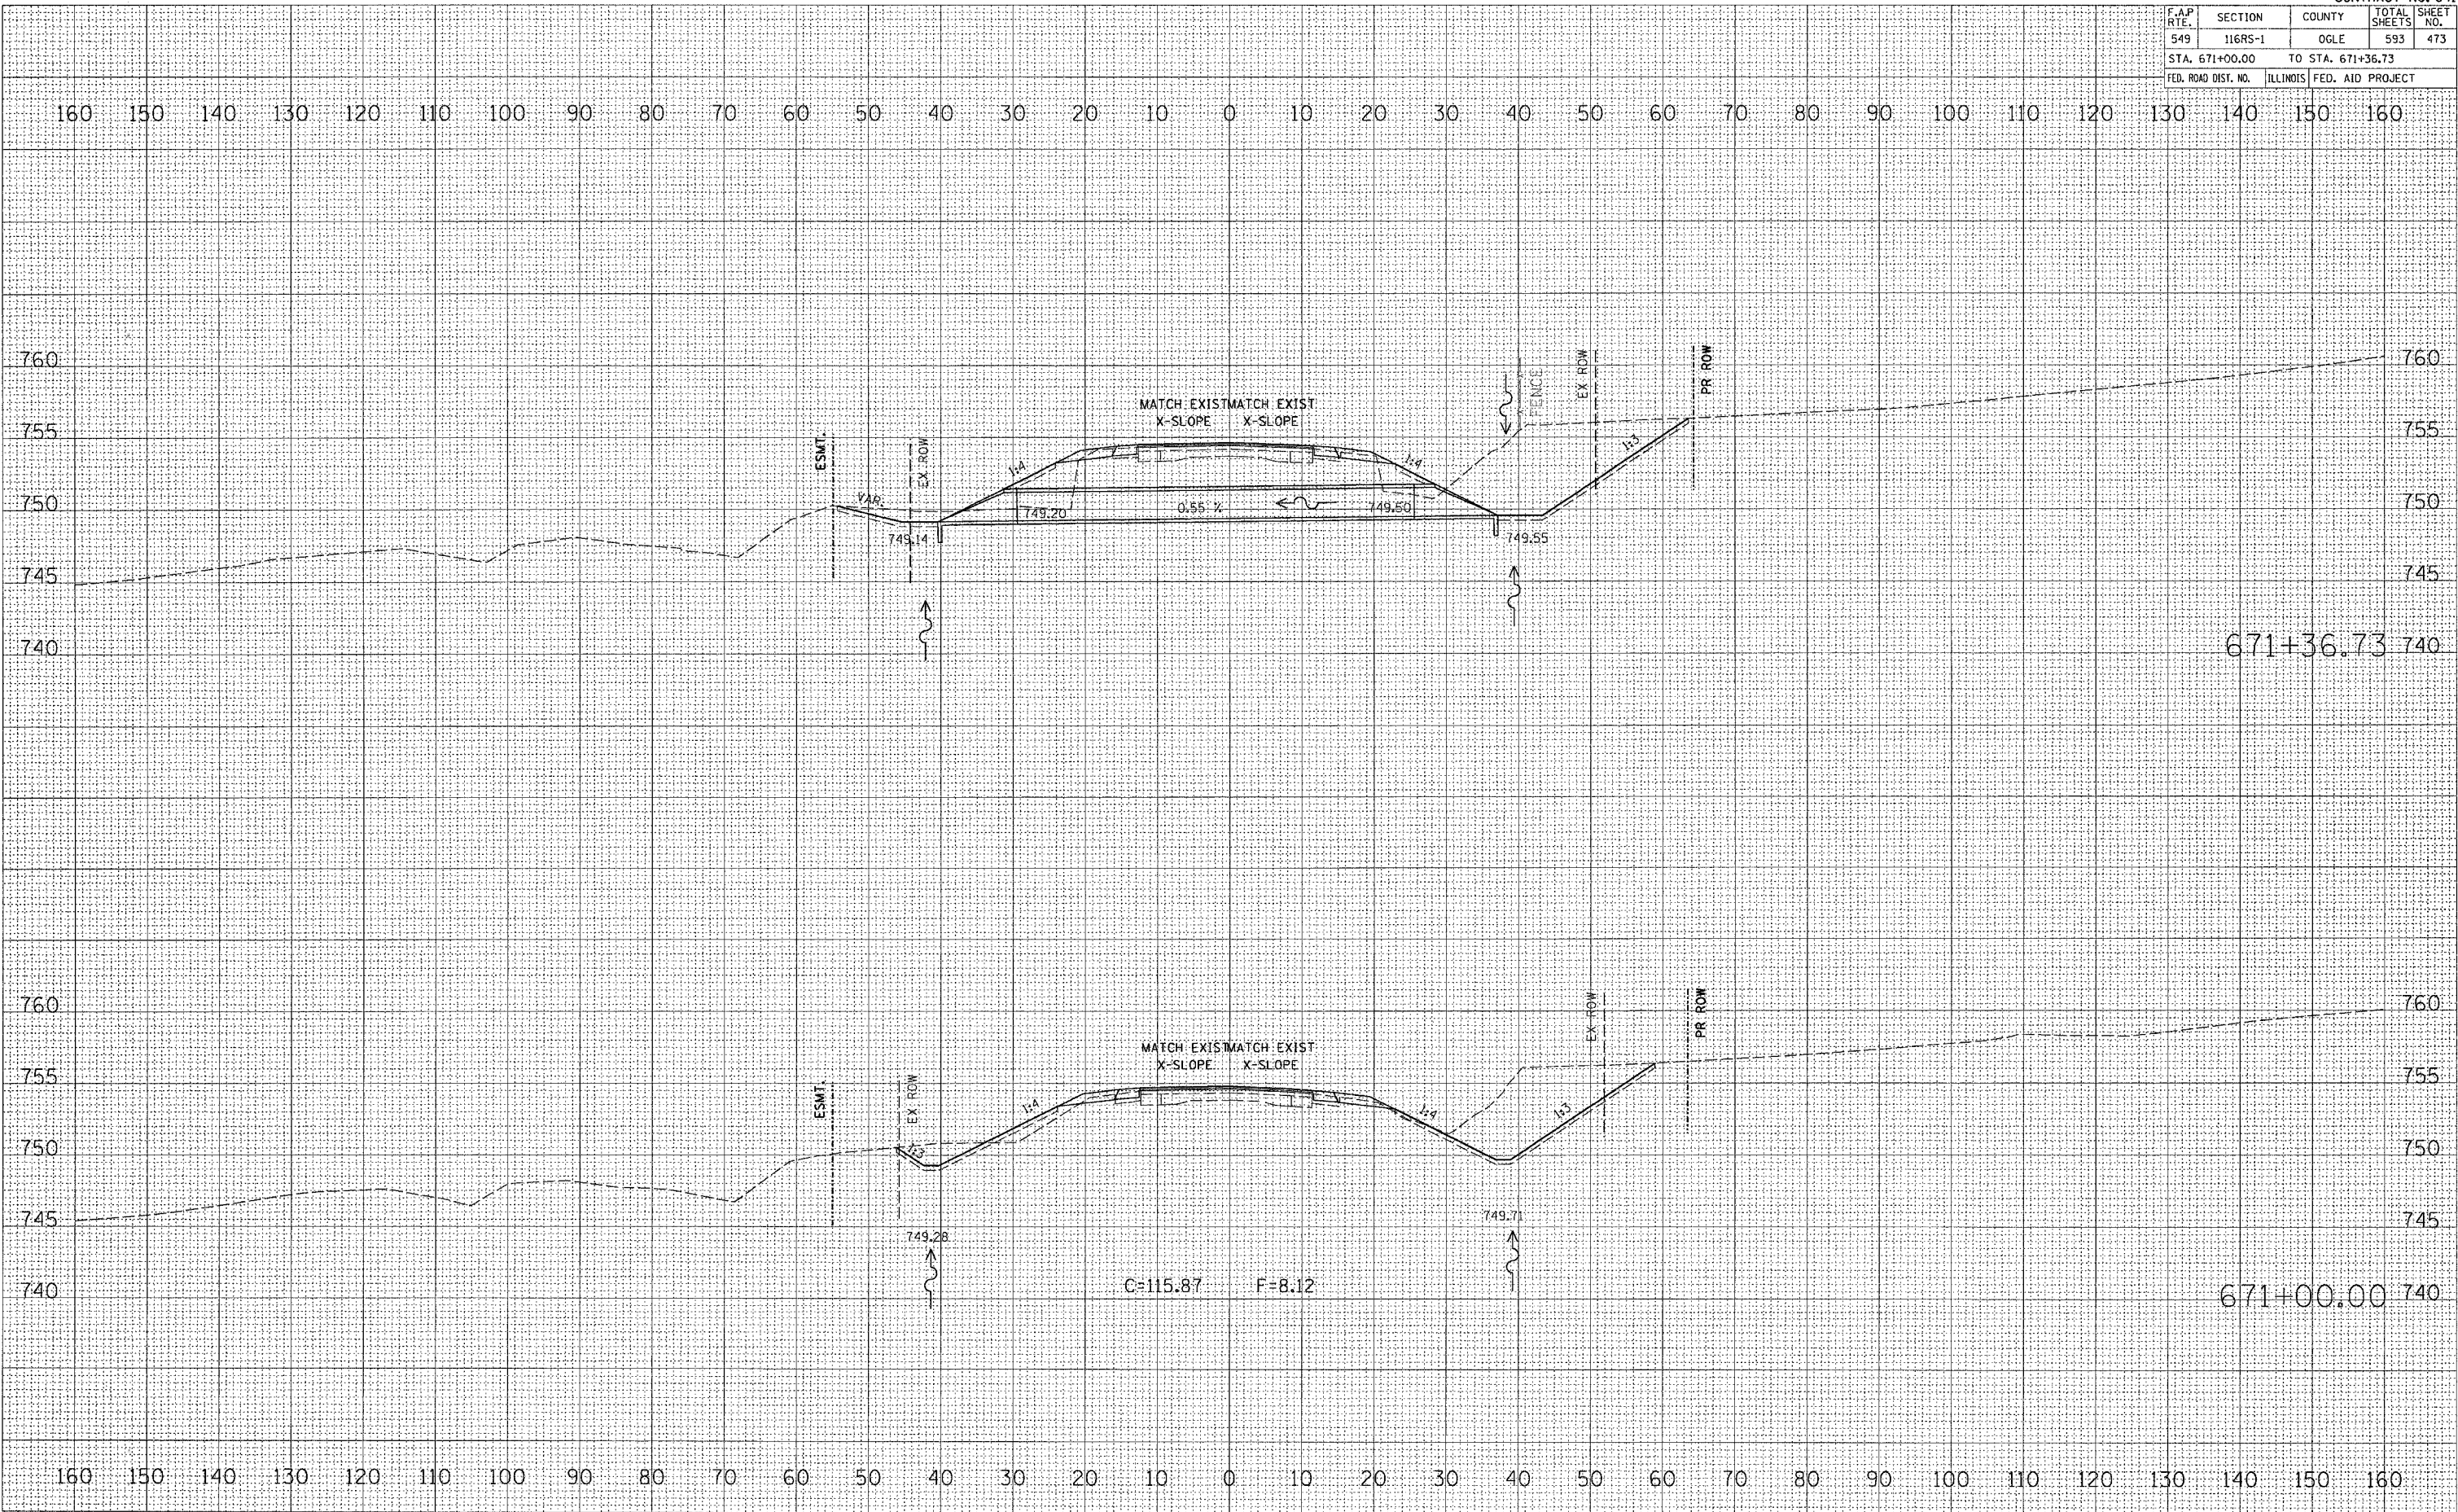

671+36.73

671+00.00

DATE _____
 BY _____
 SURVEYED _____
 PLOTTED _____
 NOTE BOOK _____
 AREAS CHECKED _____

DATE _____
 BY _____
 SURVEYED _____
 PLOTTED _____
 NOTE BOOK _____
 AREAS CHECKED _____

PLOT DATE = Tue Feb 09 11:26:26 2005
 FILE NAME = C:\proj\mca\2004\37\68647.mch
 PLOT SCALE = 1/8"=1'-0"
 REFERENCE = #REF#