


F.A.P. RTE.	SECTION	COUNTY	TOTAL SHEETS	SHEET NO.
549	116RS-1	OGLE	593	522
STA. 743+00.00		TO STA. 745+00.00		
FED. ROAD DIST. NO.		ILLINOIS	FED. AID PROJECT	

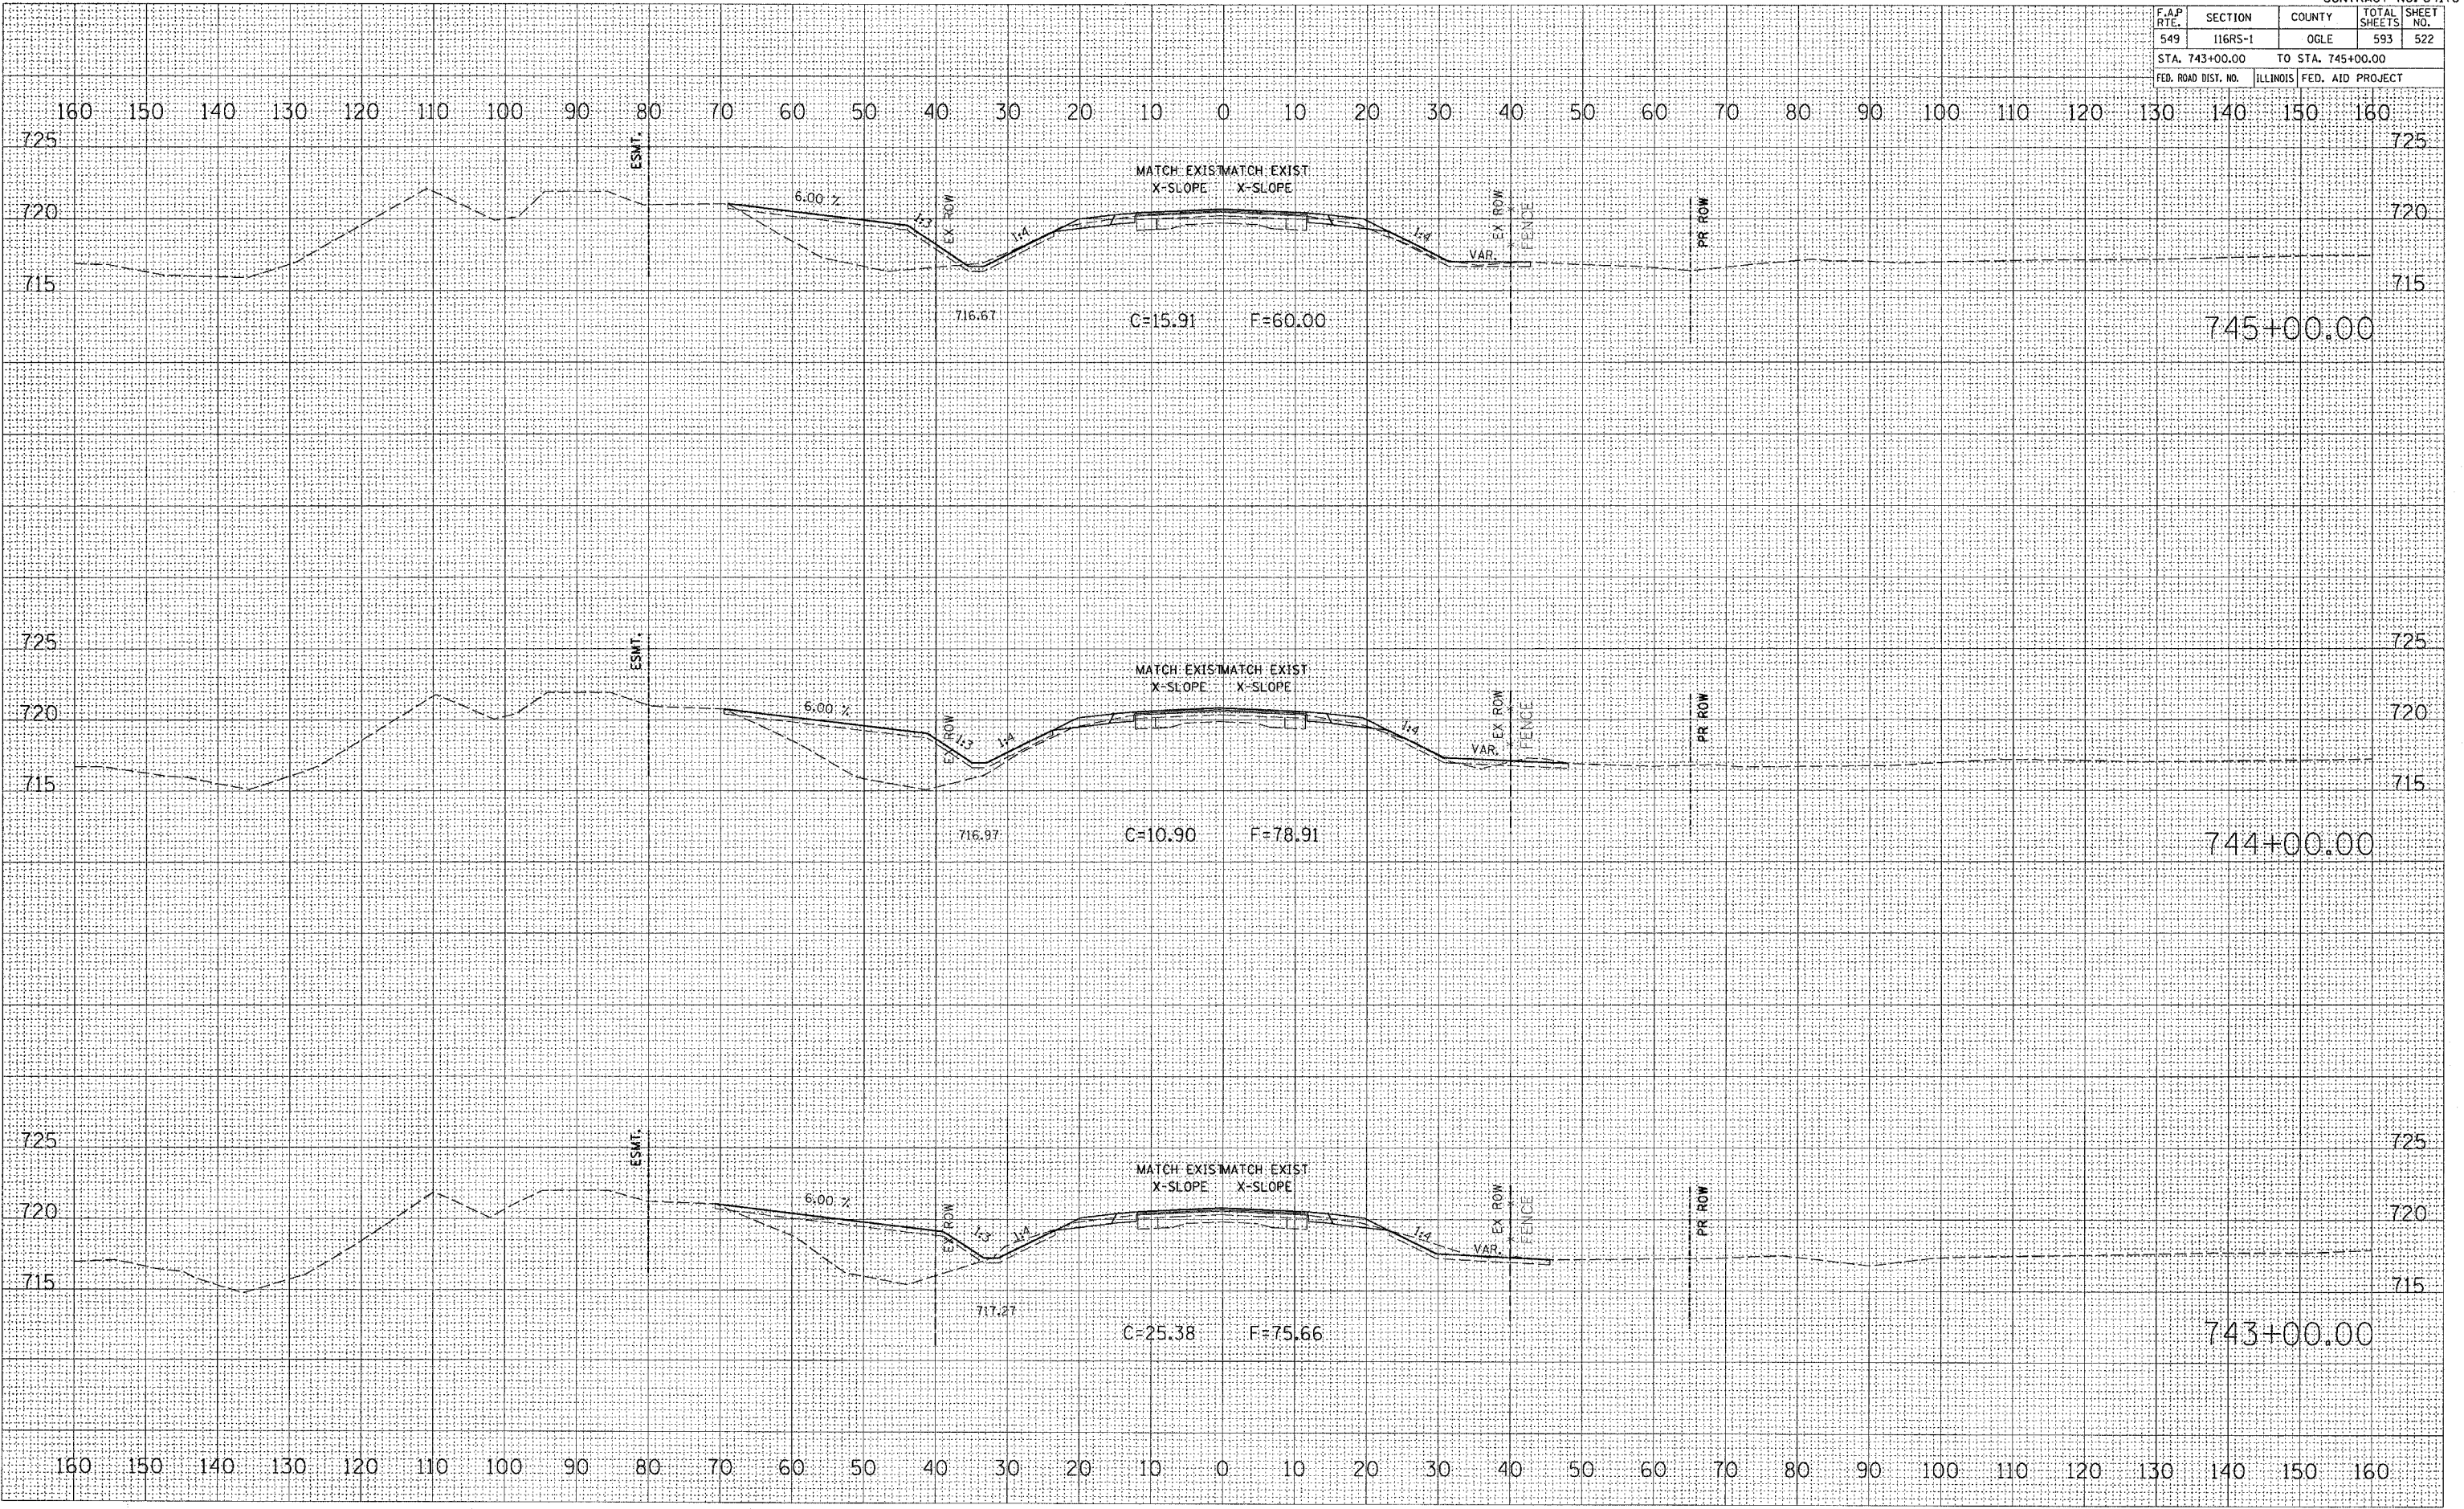

FINAL SURVEY BY DATE  
 SURVEYED FOR ID  
 NOTE BOOK NO. DATE  
 AREAS CHECKED

ORIGINAL SURVEY BY DATE  
 SURVEYED FOR ID  
 NOTE BOOK NO. DATE  
 AREAS CHECKED

PLOT DATE: Tue Feb 08 11:35:53 2005  
 FILE NAME: C:\projects\200417\000417.dwg  
 PLOT SCALE: 1/8" = 1'-0"  
 REFERENCE: SHEET#