


F.A.P. RTE.	SECTION	COUNTY	TOTAL SHEETS	SHEET NO.
549	116R5-1	OGLE	593	523
STA. 746+00.00		TO STA. 748+00.00		
FED. ROAD DIST. NO.		ILLINOIS FED. AID PROJECT		

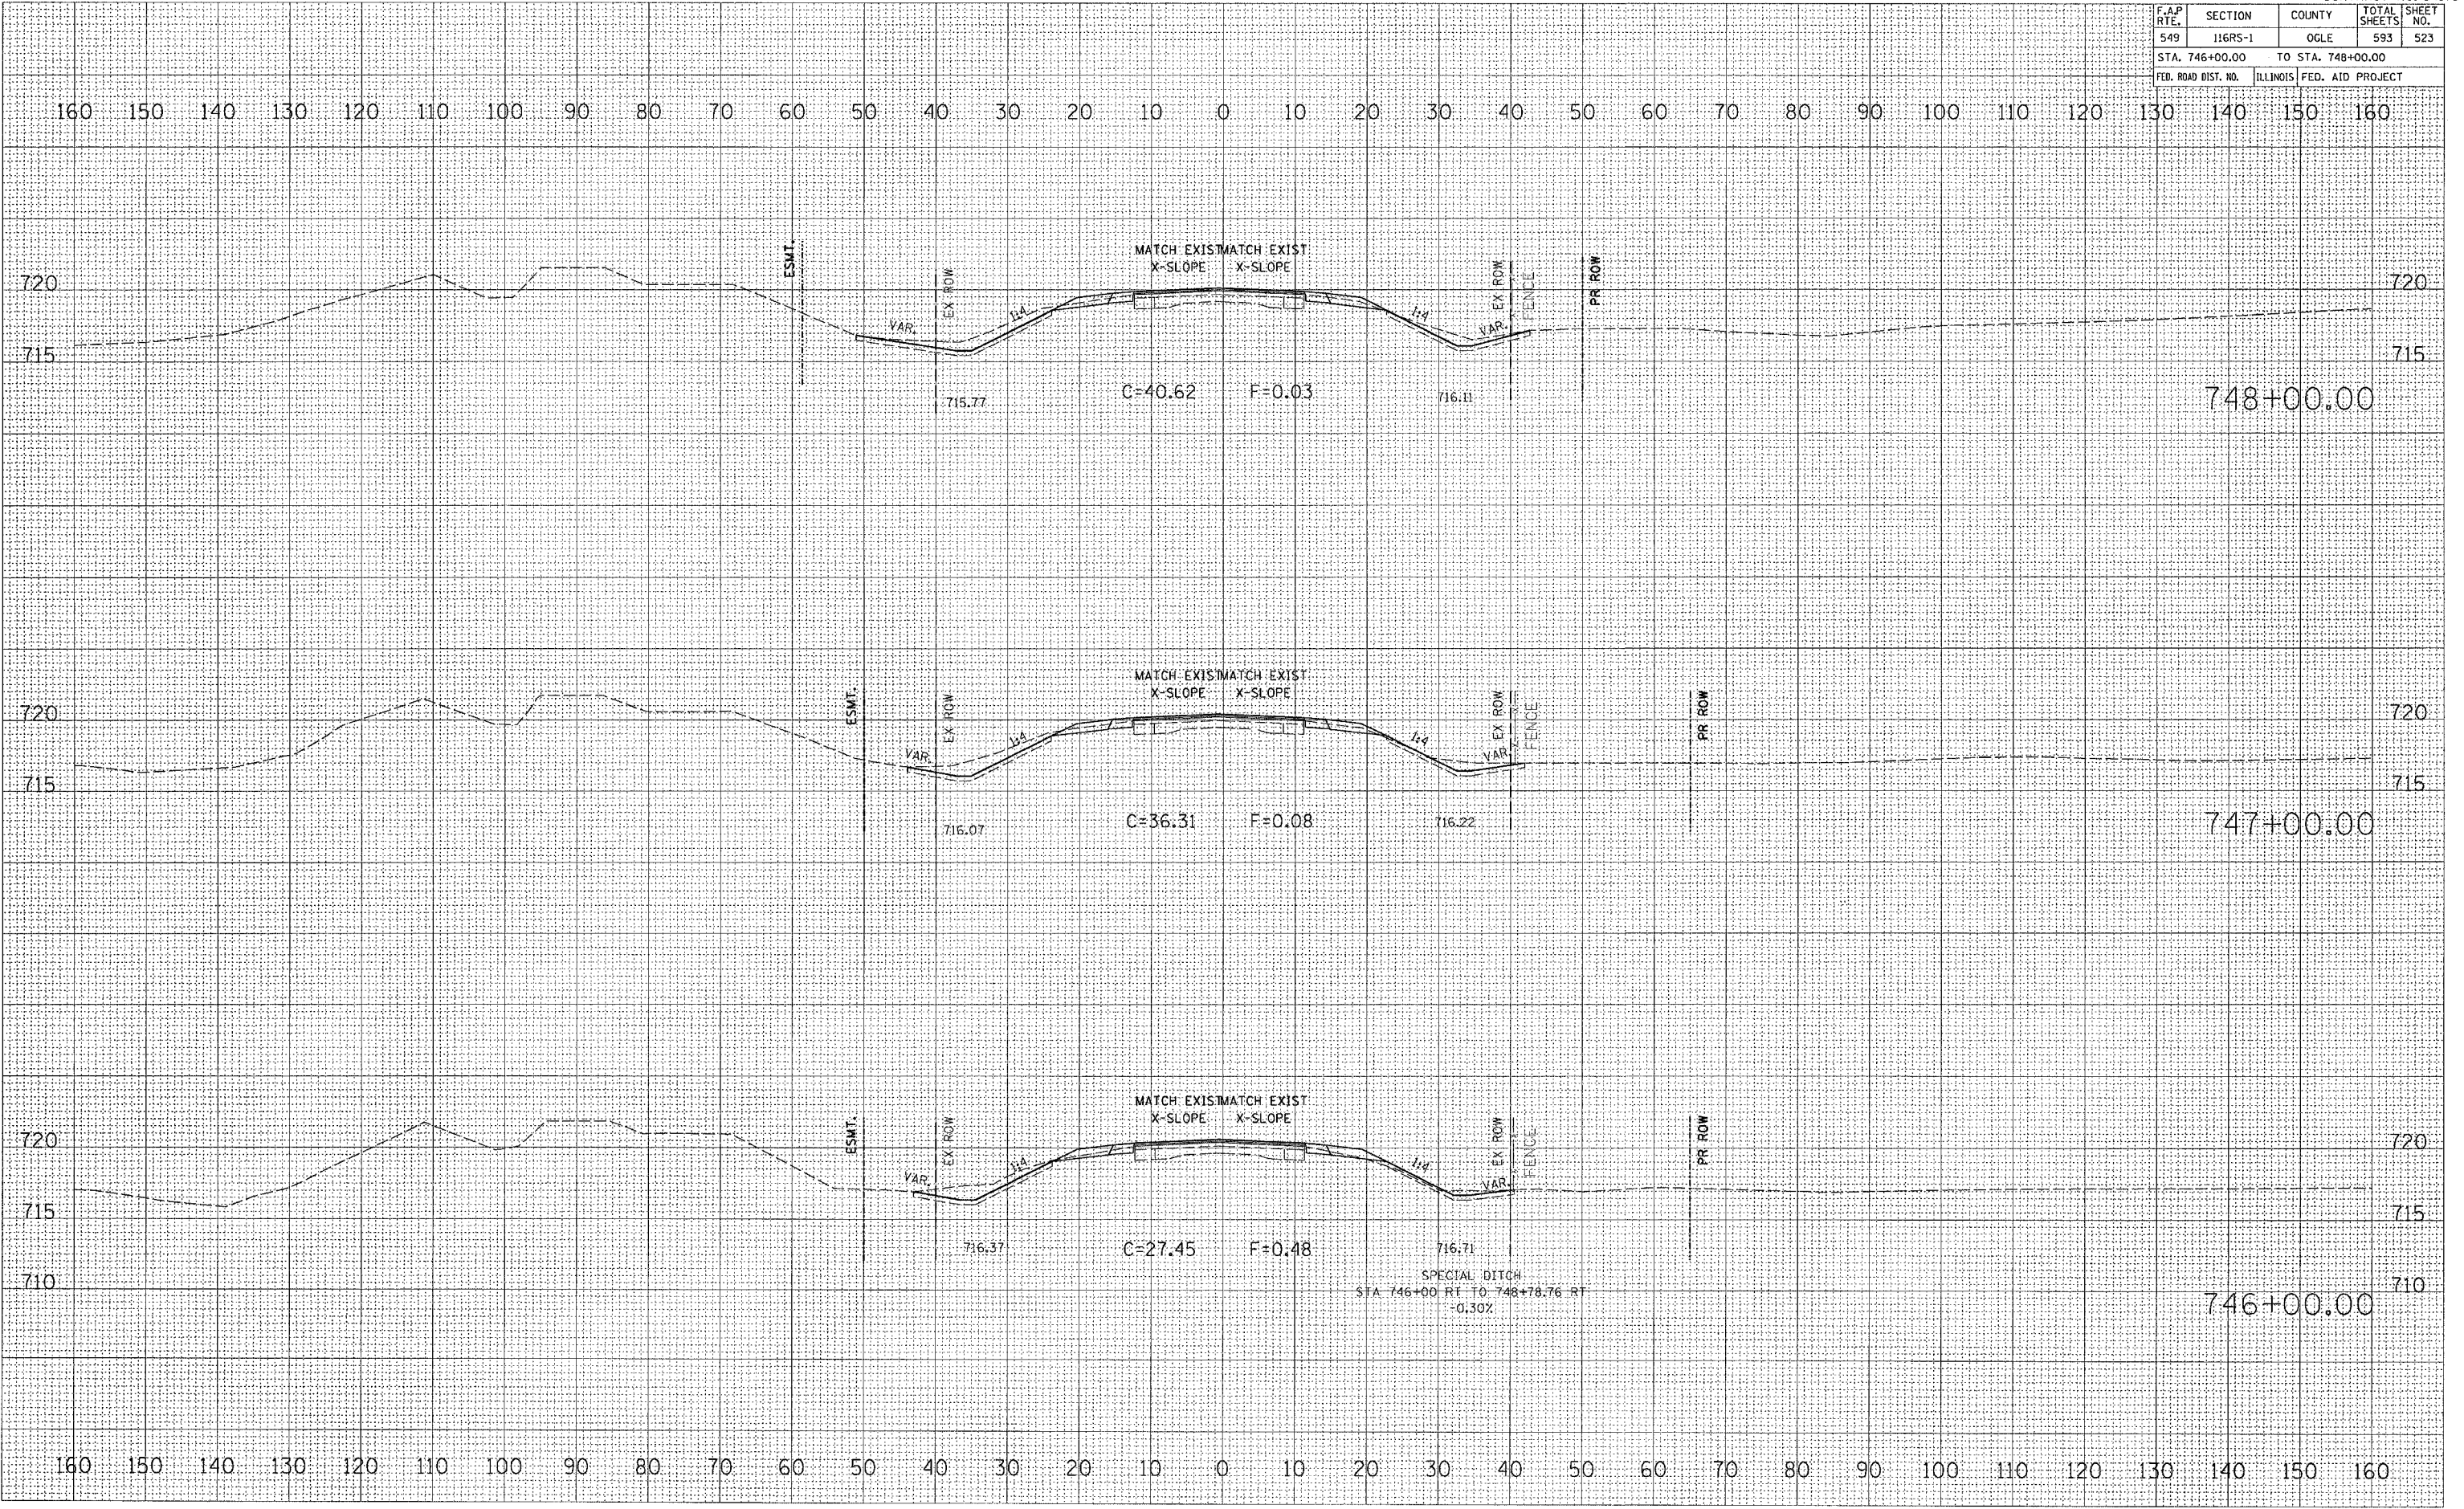

BY _____ DATE _____
 SURVEYED _____
 PLOTTED _____
 CHECKED _____
 FINAL SURVEY _____
 NOTE BOOK _____
 AREAS CHECKED _____
 NO. _____

BY _____ DATE _____
 SURVEYED _____
 PLOTTED _____
 CHECKED _____
 ORIGINAL SURVEY _____
 NOTE BOOK _____
 AREAS CHECKED _____
 NO. _____

PLT DATE: Tue Feb 08 11:35:54 2005
 FILE NAME: C:\projects\2004\746\000497\000497.dwg
 PLOT SCALE: 1/8" = 1'-0"
 REFERENCE: REF#