


F.A.P. RTE.	SECTION	COUNTY	TOTAL SHEETS	SHEET NO.
549	116RS-1	OGLE	593	548
STA. 785+00.00		TO STA. 785+31.71		
FED. ROAD DIST. NO.		ILLINOIS	FED. AID PROJECT	

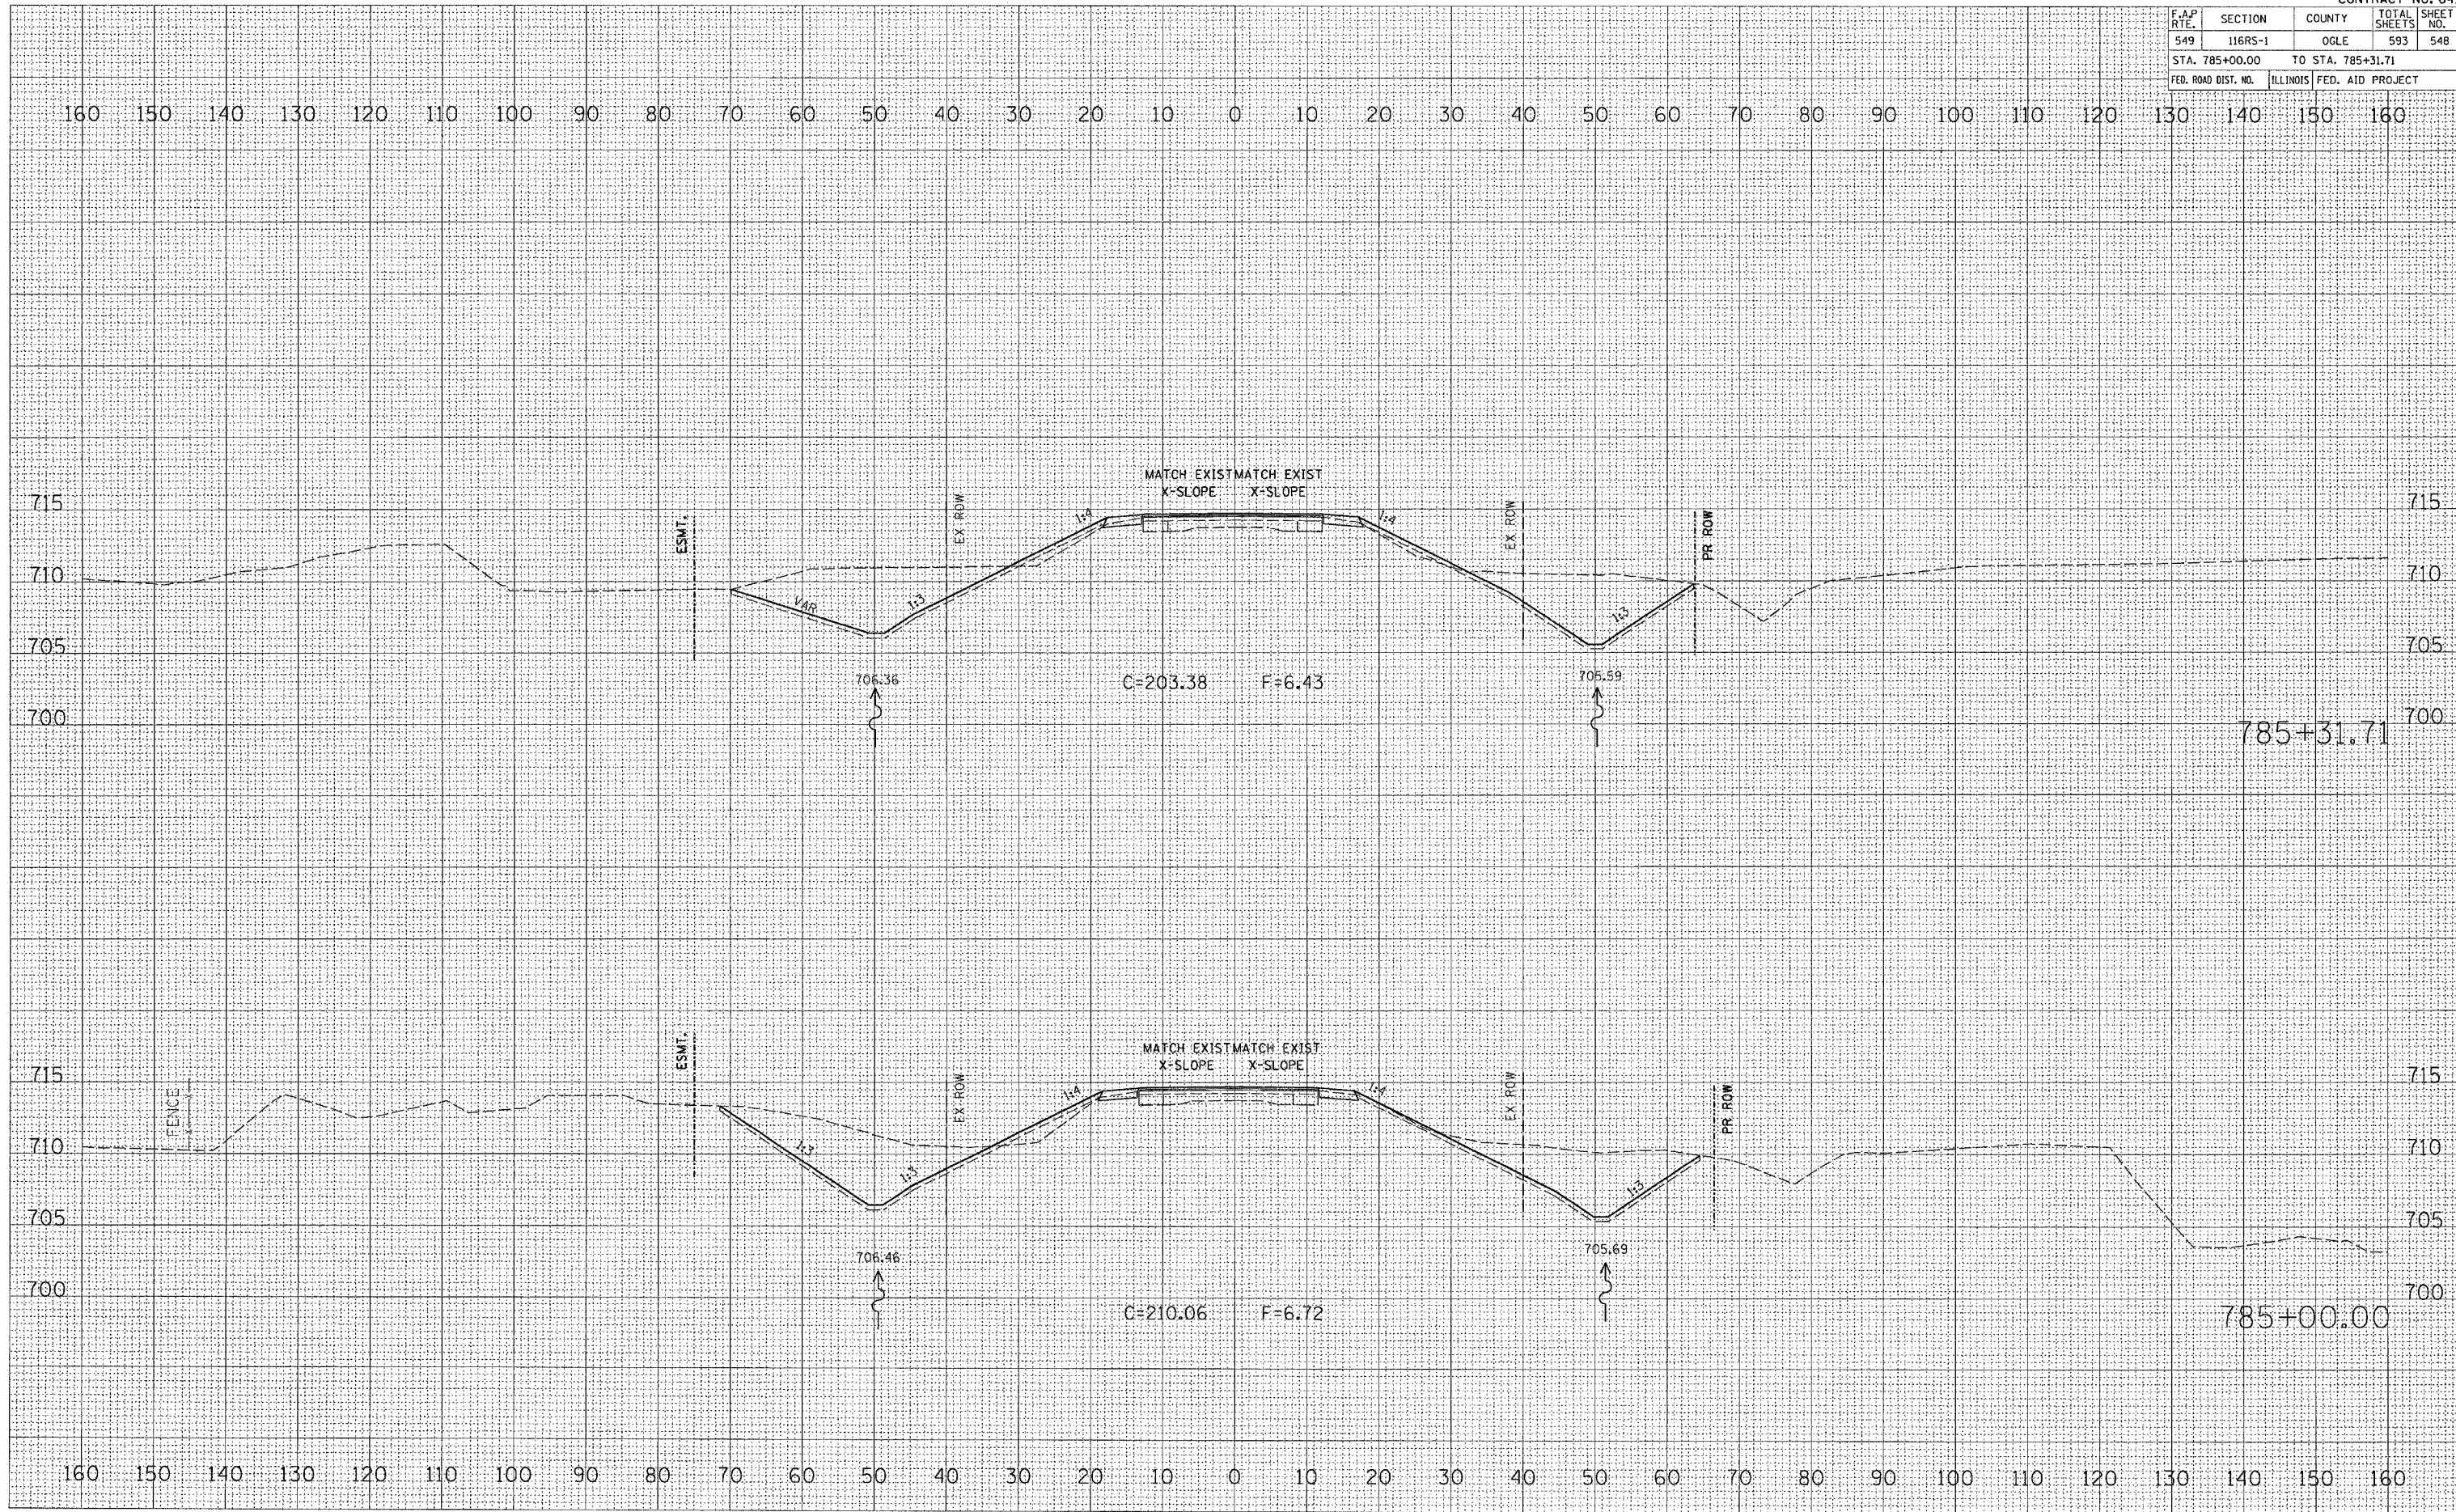

FINAL	SURVEYED	BY	DATE
NOTE BOOK	PLOTTED		
NO.	TEMPLATE		
	AREAS CHECKED		
	AREAS CHECKED		

ORIGINAL	SURVEYED	BY	DATE
NOTE BOOK	PLOTTED		
NO.	TEMPLATE		
	AREAS CHECKED		
	AREAS CHECKED		

PLOT DATE = Tue Feb 08 11:36:07 2005
 FILE NAME = C:\projects\64178\64178.dwg
 REFERENCE = AREAS