


64423

SBI	SECTION	COUNTY	TOTAL SHEETS	SHEET NO.
88	103C-BR	BUREAU	51	42
STA. 19+00.00 TO STA. 21+00.00			ILLINOIS FED. AID PROJECT	

BY	DATE

BY	DATE

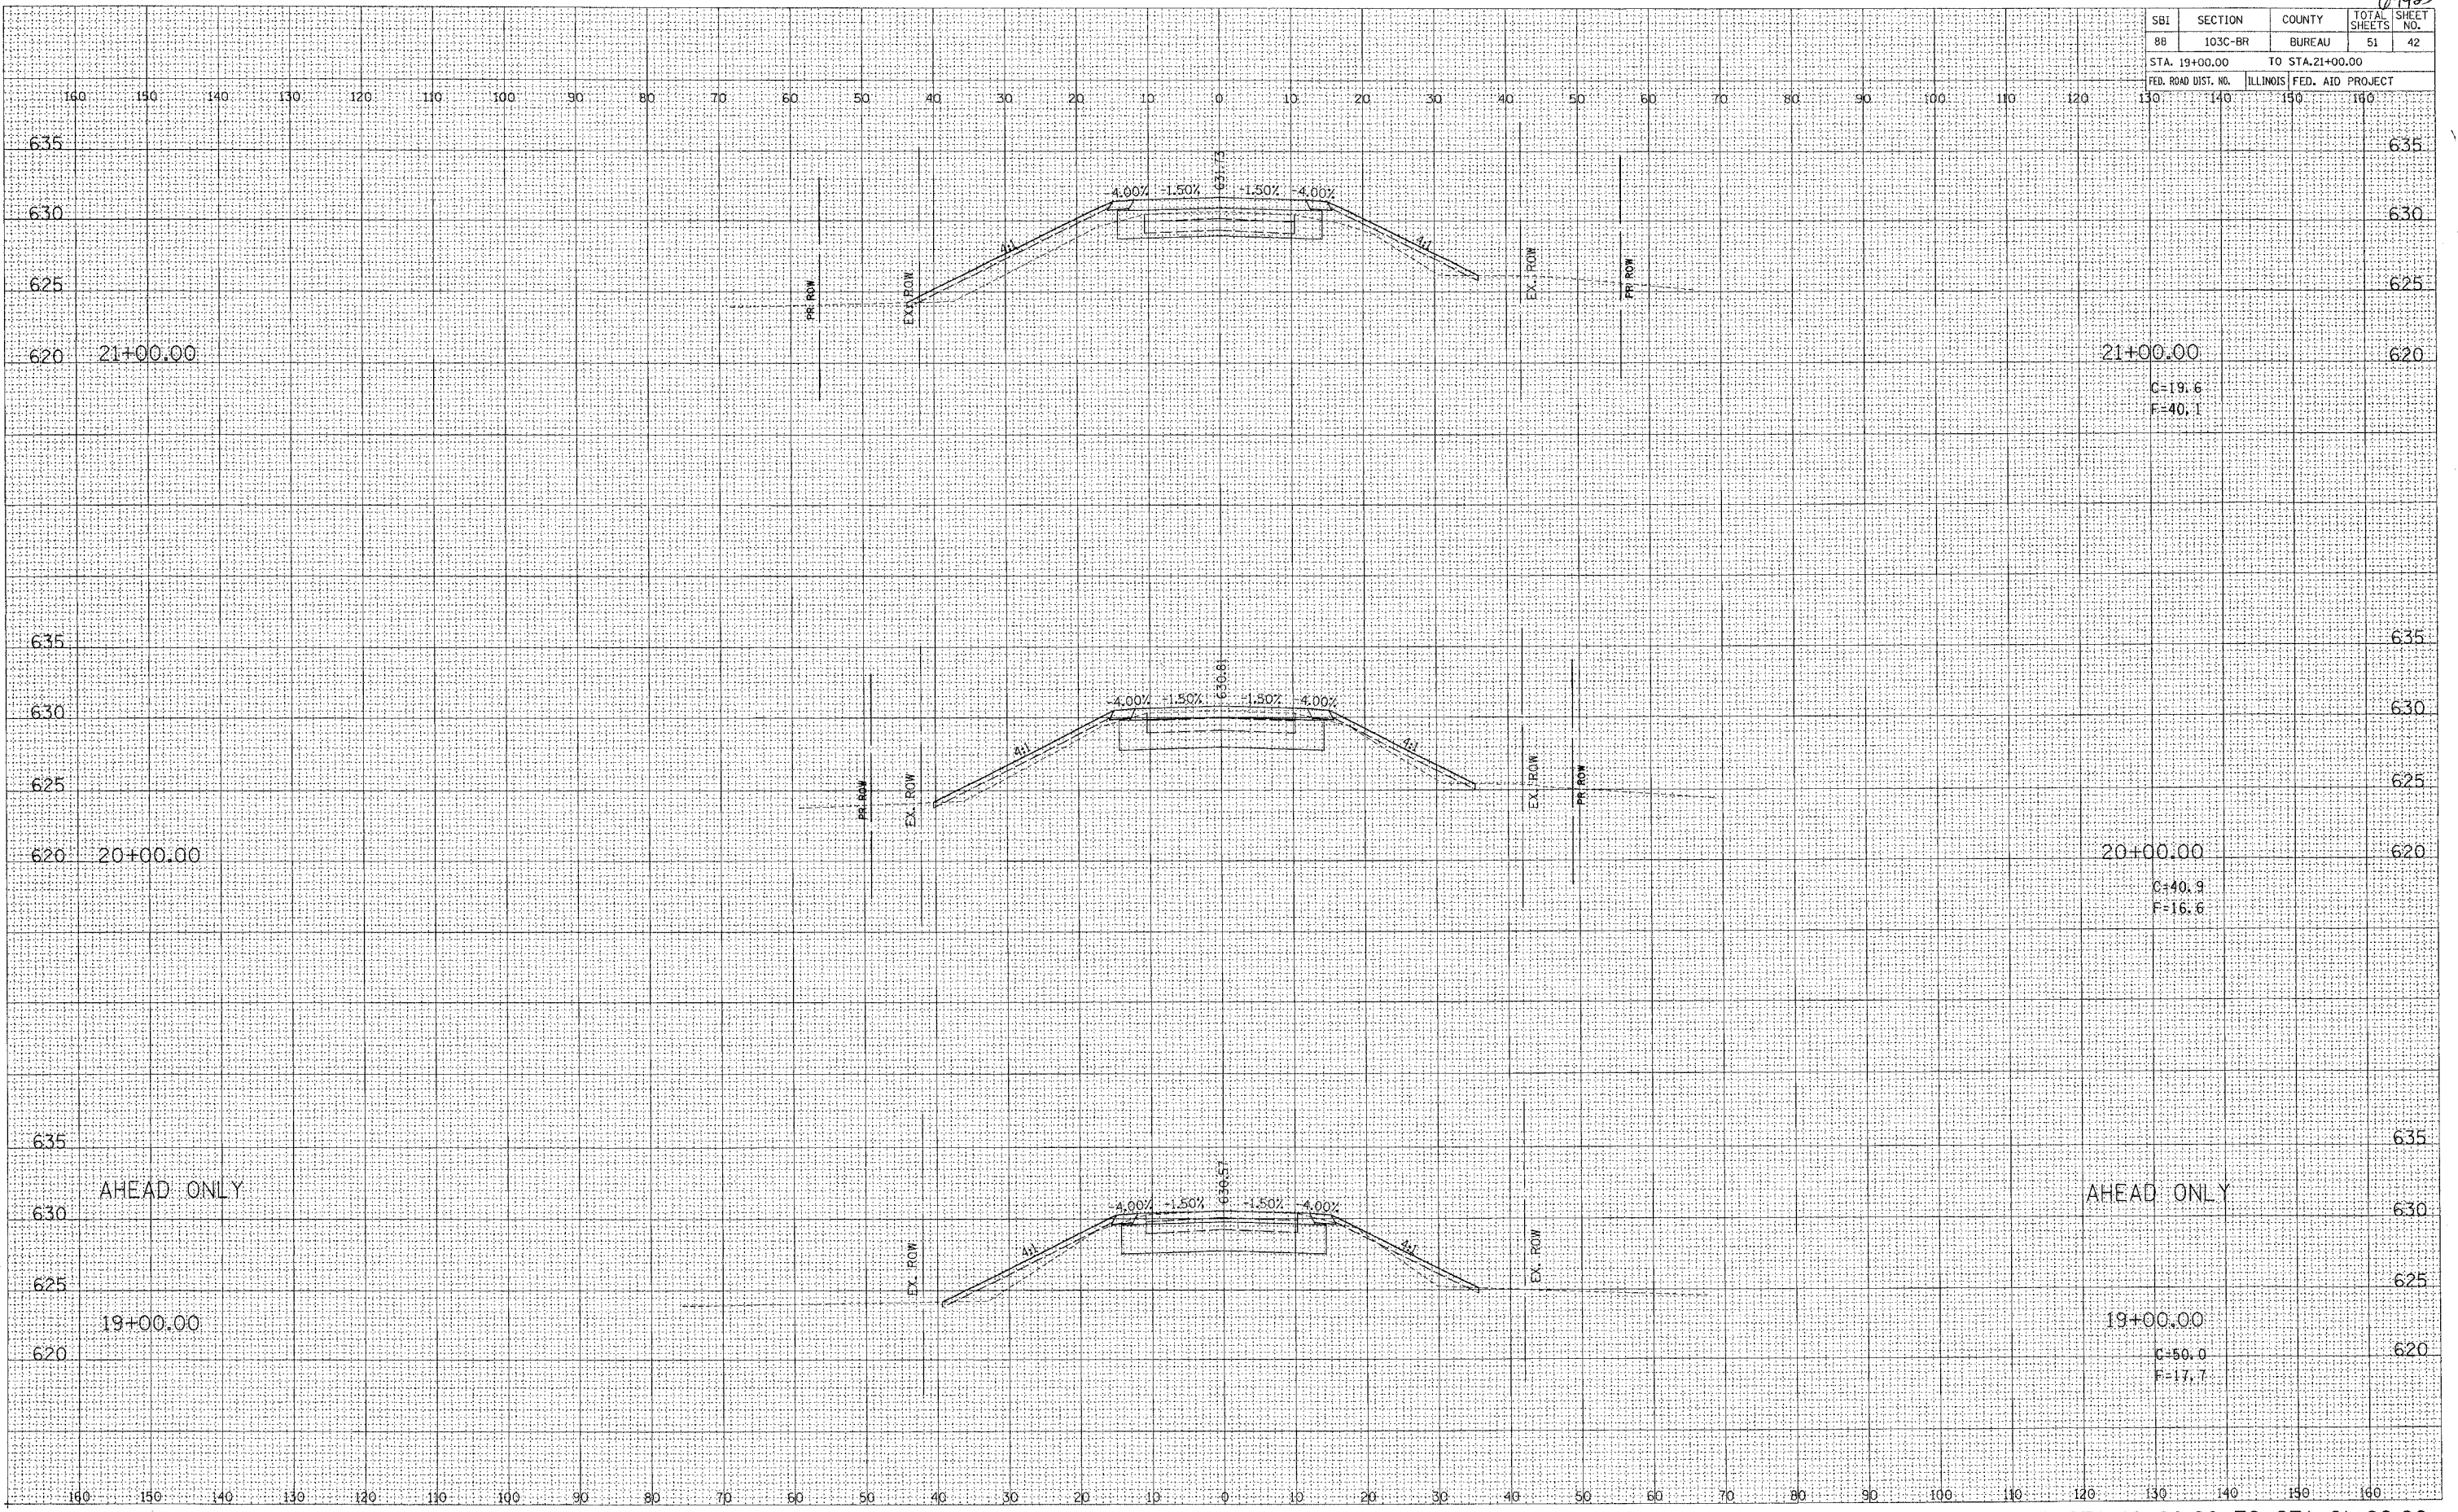

21+00.00

21+00.00

C=19.6
F=40.1

20+00.00

20+00.00

C=40.9
F=16.6

19+00.00

19+00.00

C=50.0
F=17.7

AHEAD ONLY

AHEAD ONLY