

64423

SBI	SECTION	COUNTY	TOTAL SHEETS	SHEET NO.
88	103C-BR	BUREAU	51	48
STA. 30+07.84		TO STA. 31+00.00		
FED. ROAD DIST. NO.	ILLINOIS	FED. AID PROJECT		

DATE _____ BY _____


FINAL SURVEY SURVEYED PLOTTED TEMPLATE AREAS CHECKED

NOTE BOOK NO. _____

DATE _____ BY _____

ORIGINAL SURVEY SURVEYED PLOTTED TEMPLATE AREAS CHECKED

NOTE BOOK NO. _____

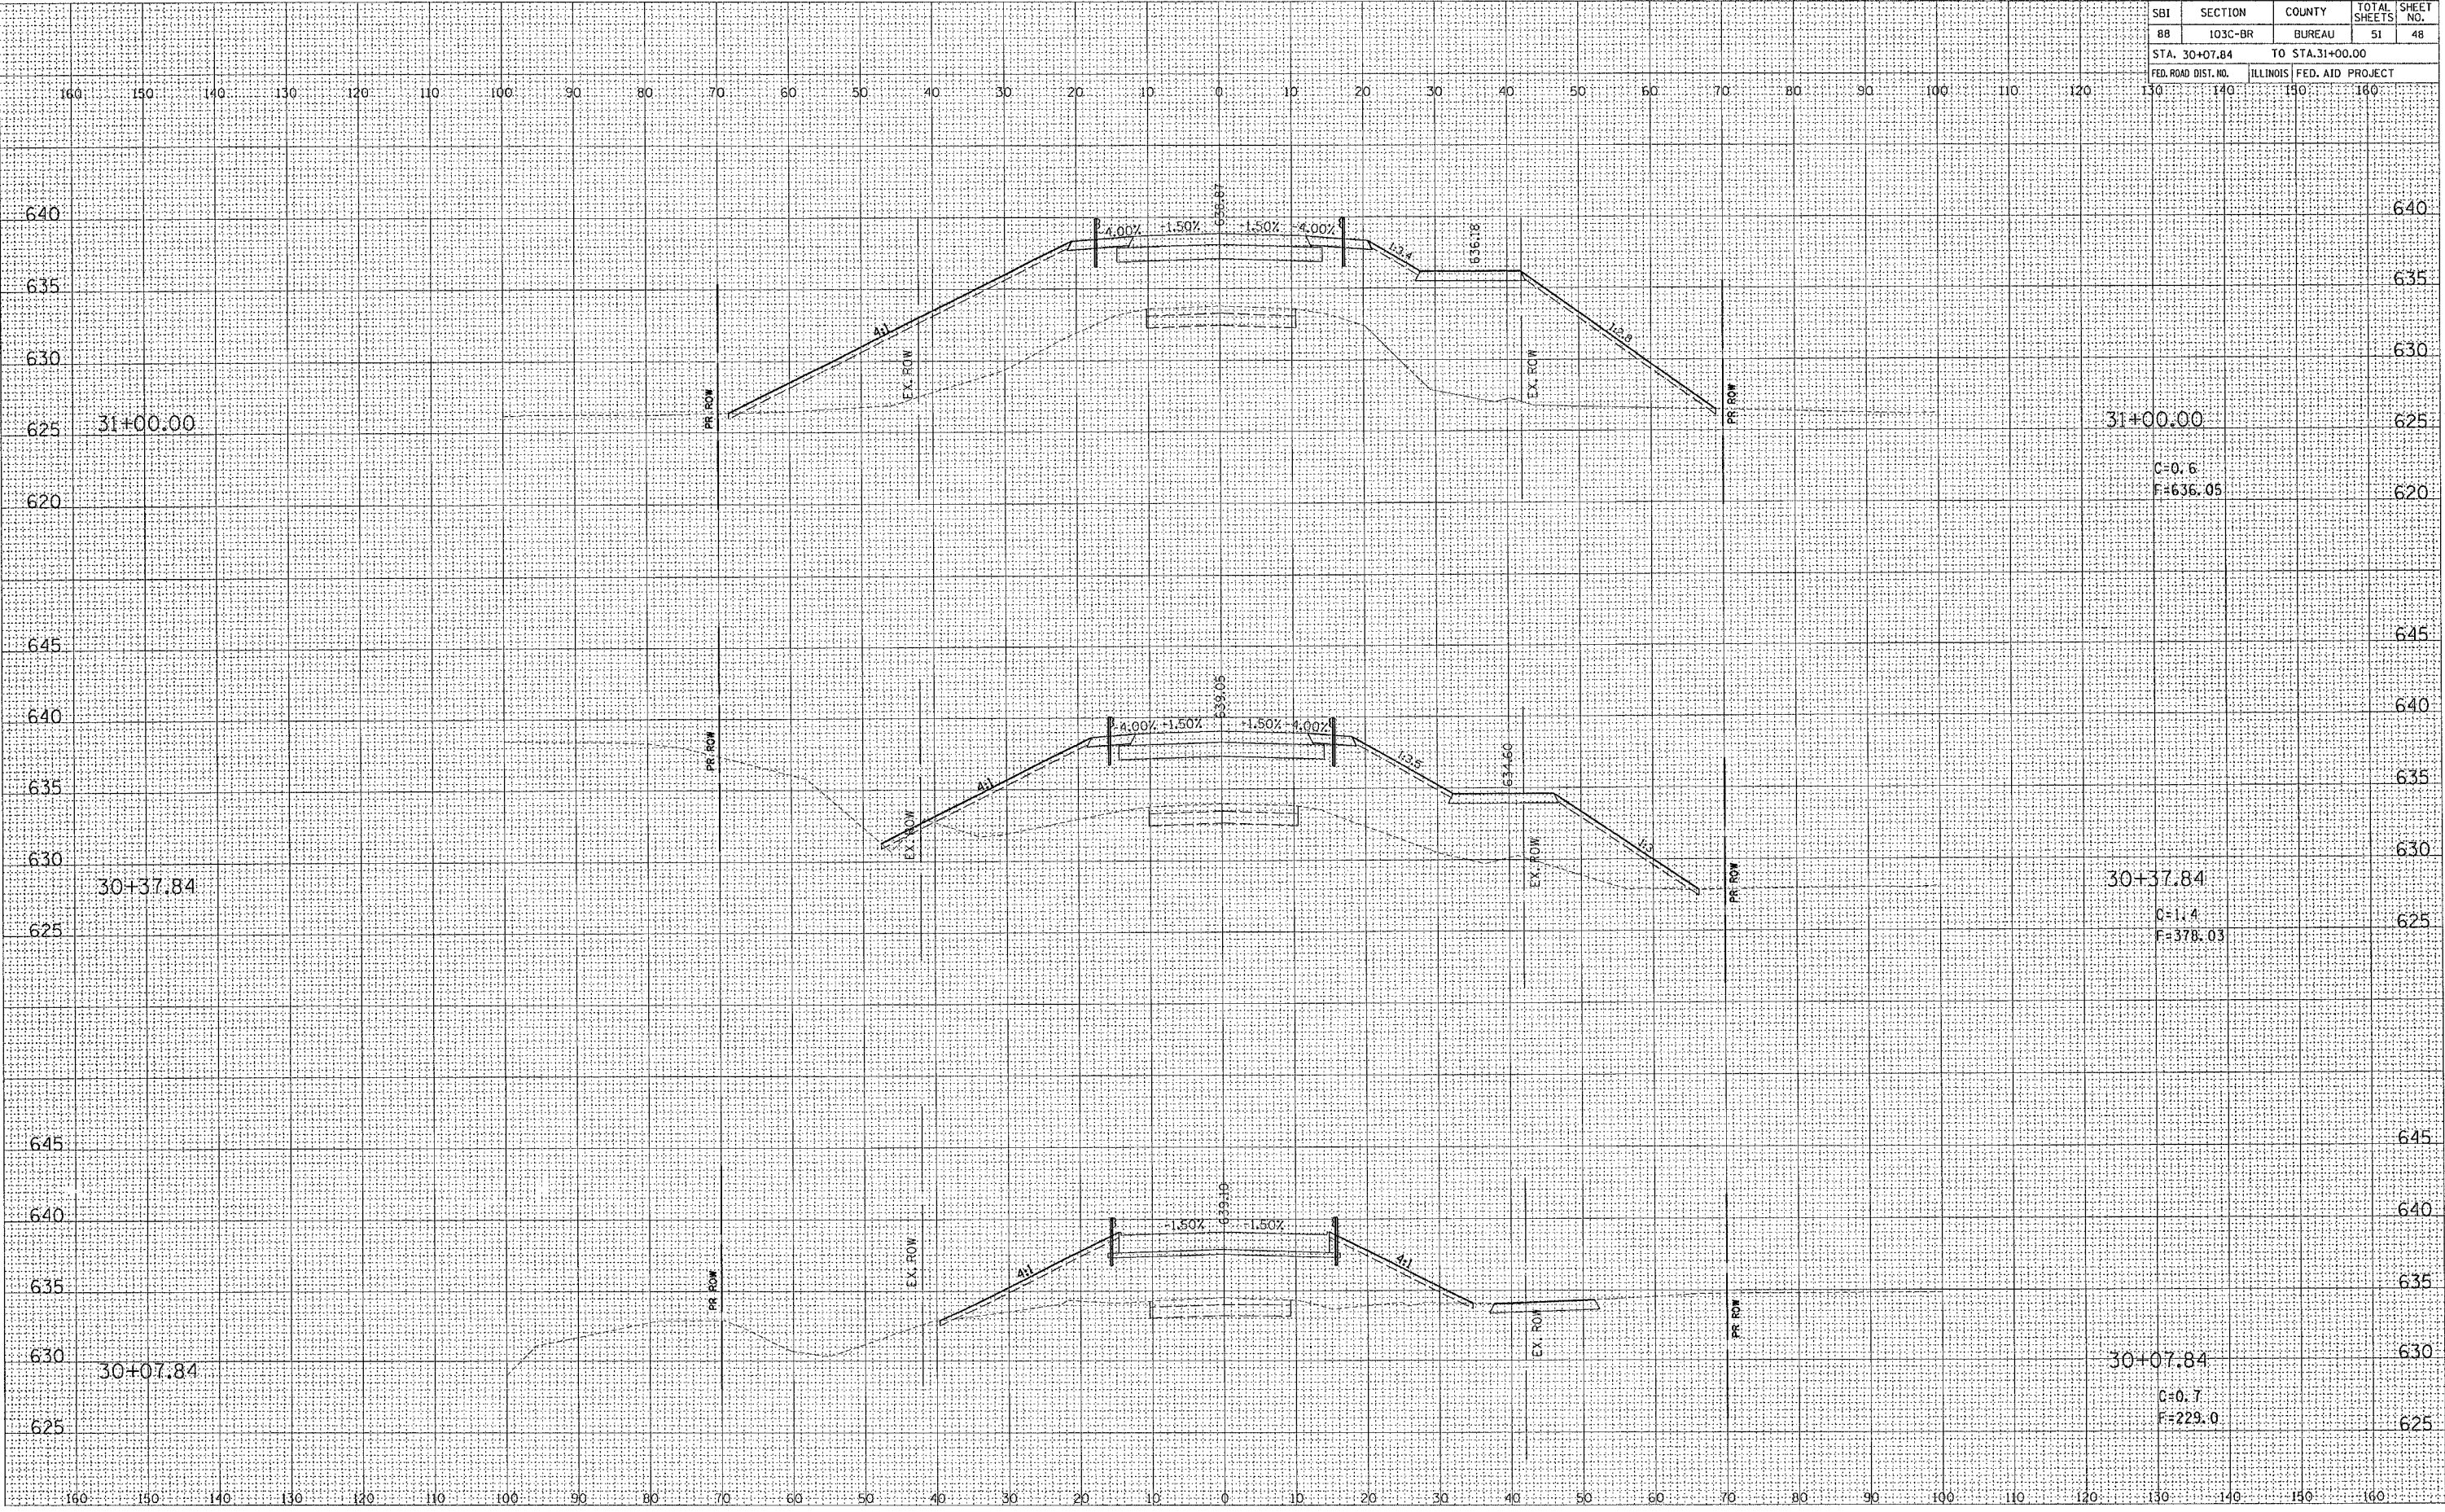

PLOT DATE: **DATE** *TIME* *FILENAME*

NEW BEDFORD ROAD STA 30+07.84 TO STA 31+00.00