


F.A.P. RTE.	SECTION	COUNTY	TOTAL SHEETS	SHEET NO.
595	(2R) M&TS	HENRY	90	13
STA.		TO STA.		
FED. ROAD DIST. NO.		ILLINOIS FED. AID PROJECT		


# TYPICAL SECTIONS

IL 84 121+78 TO 124+94

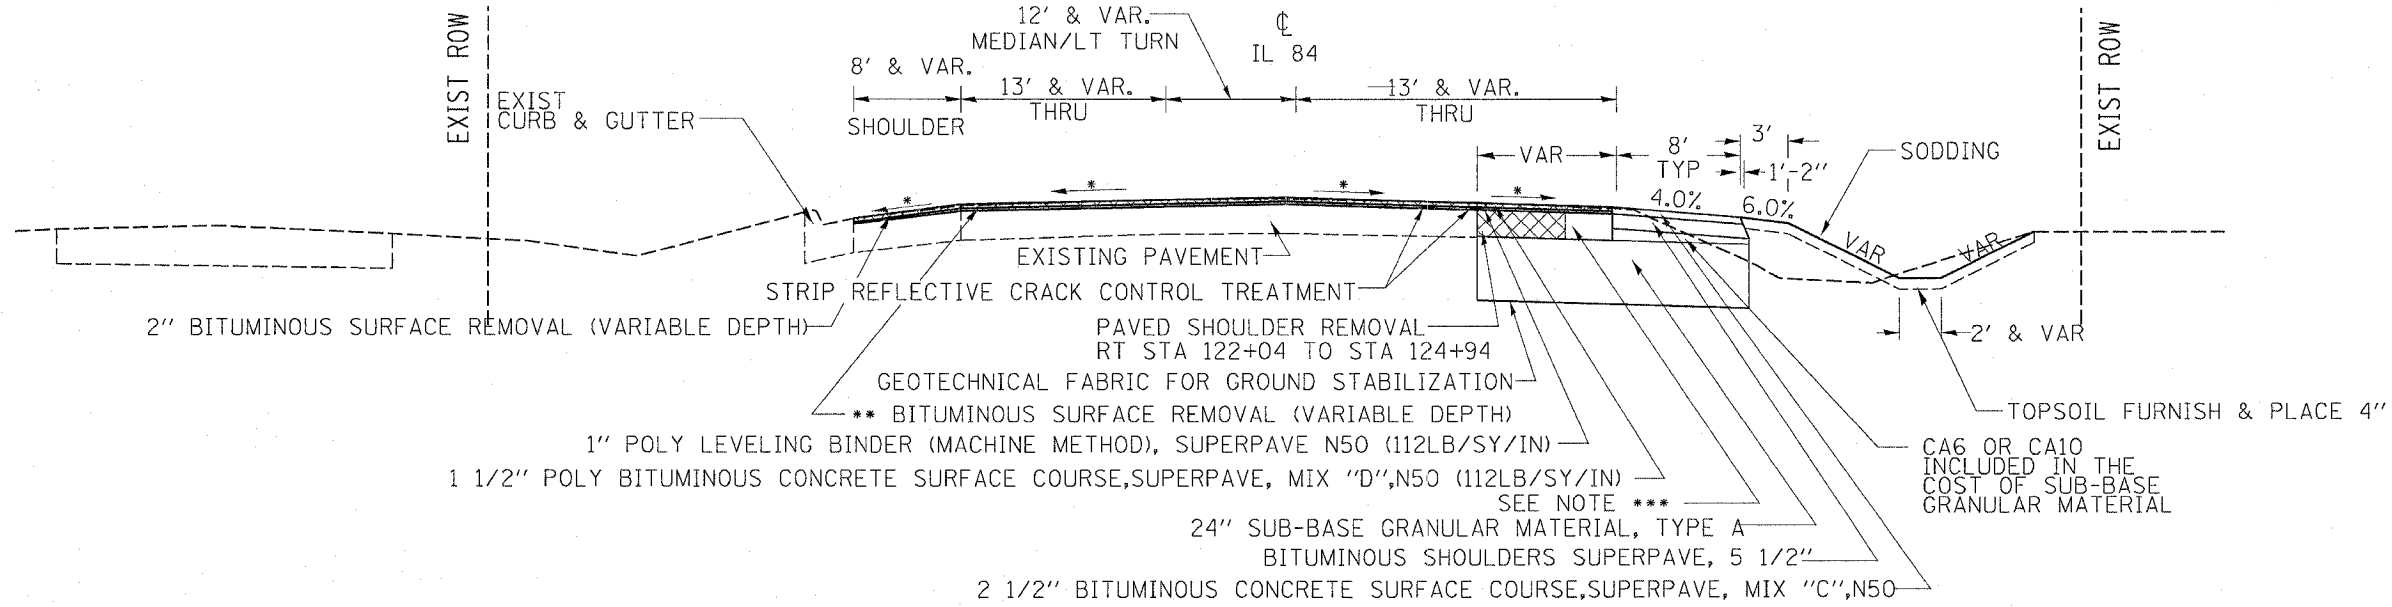

- \* 121+78 TO 124+44 MATCH EXISTING CROSS SLOPE LT & 1.5 % CROSS SLOPE RT  
124+44 TO 124+94 MATCH EXISTING CROSS SLOPE LT & VARIABLE CROSS SLOPE RT
- \*\* 121+78 TO 124+84 BITUMINOUS SURFACE REMOVAL (VARIABLE DEPTH)  
CENTERLINE: GRIND 2"  
EDGE OF PAVEMENT: MATCH SLOPES LISTED ABOVE (\*)  
124+84 TO 124+94 CONCRETE PAVEMENT REMOVAL - PAID FOR AS BITUMINOUS SURFACE REMOVAL (VARIABLE DEPTH)  
CENTERLINE: GRIND 2"  
EDGE OF PAVEMENT: MATCH SLOPES LISTED ABOVE (\*)
- \*\*\* 121+78 TO 124+39 10" BIT CONCRETE BINDER COURSE, SUPERPAVE, IL-19.0,N50 (112LB/SY/IN)  
124+39 TO 124+94 PCC BASE COURSE 10"

IL 84 124+94 TO 125+28

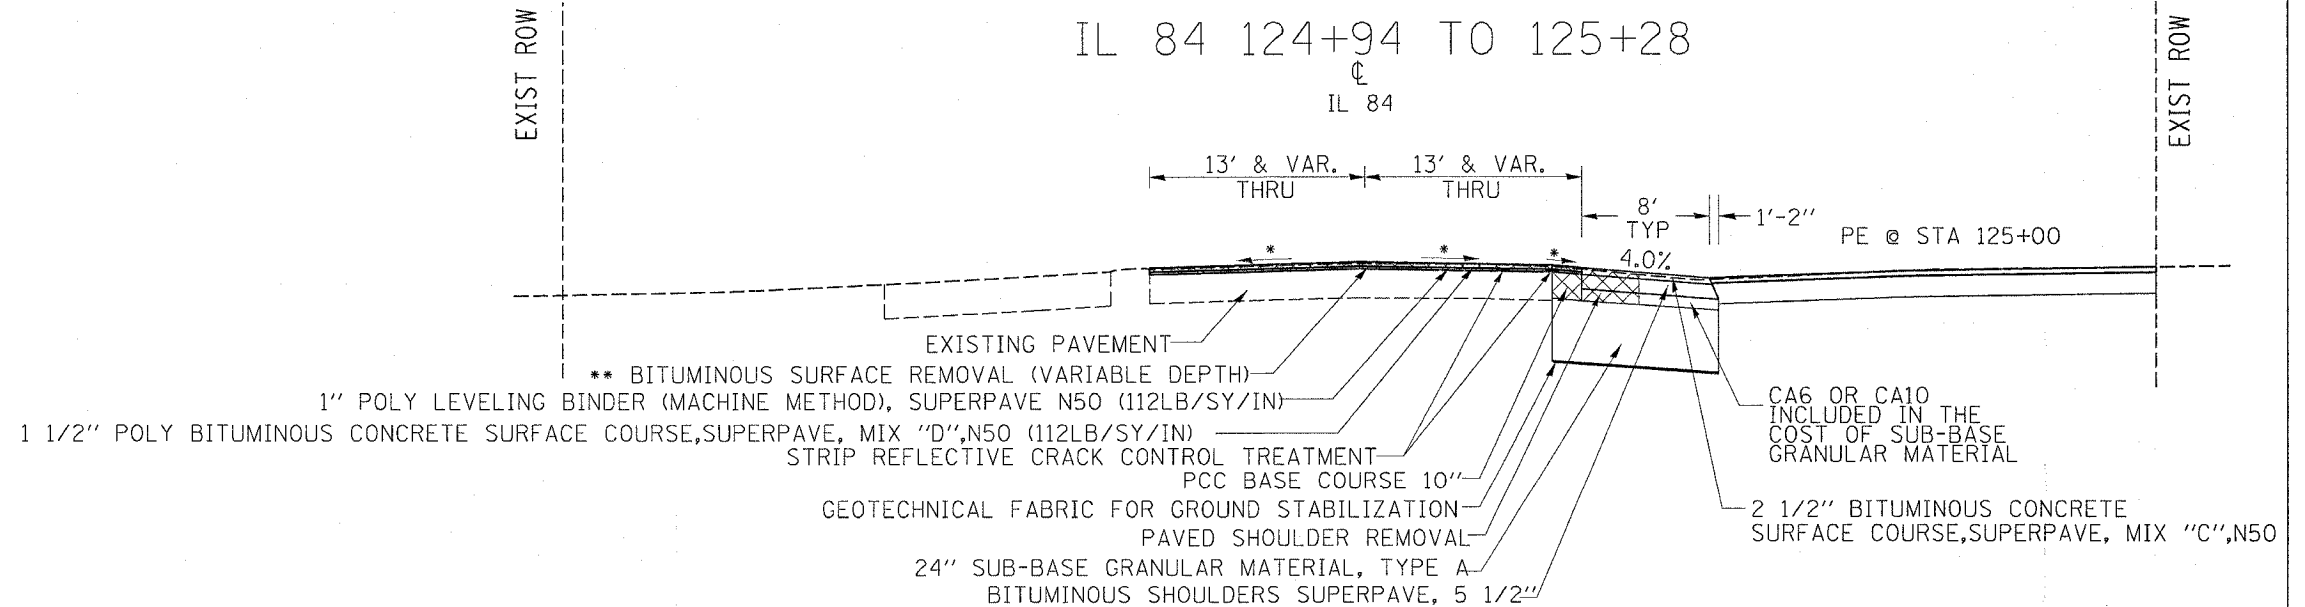

- \* MATCH EXISTING CROSS SLOPE LT & RT
- \*\* CONCRETE PAVEMENT REMOVAL - PAID FOR AS BITUMINOUS SURFACE REMOVAL (VARIABLE DEPTH)  
CENTERLINE: GRIND 2"  
EDGE OF PAVEMENT: MATCH SLOPES LISTED ABOVE (\*)

PLOT DATE = Wed Feb 83 10:24:17 2085  
 FILE NAME = c:\p\proj\c\p\268981\d858841.p\p.dgn  
 PLOT SCALE = 1/8" = 1'-0"  
 REFERENCE = #REF#