


F.A.P. RTE.	SECTION	COUNTY	TOTAL SHEETS	SHEET NO.
595	(2R) M&T5	HENRY	90	14
STA.		TO STA.		
FED. ROAD DIST. NO.		ILLINOIS FED. AID PROJECT		


TYPICAL SECTIONS

5TH ST. NORTH 10+50 TO 11+25.50

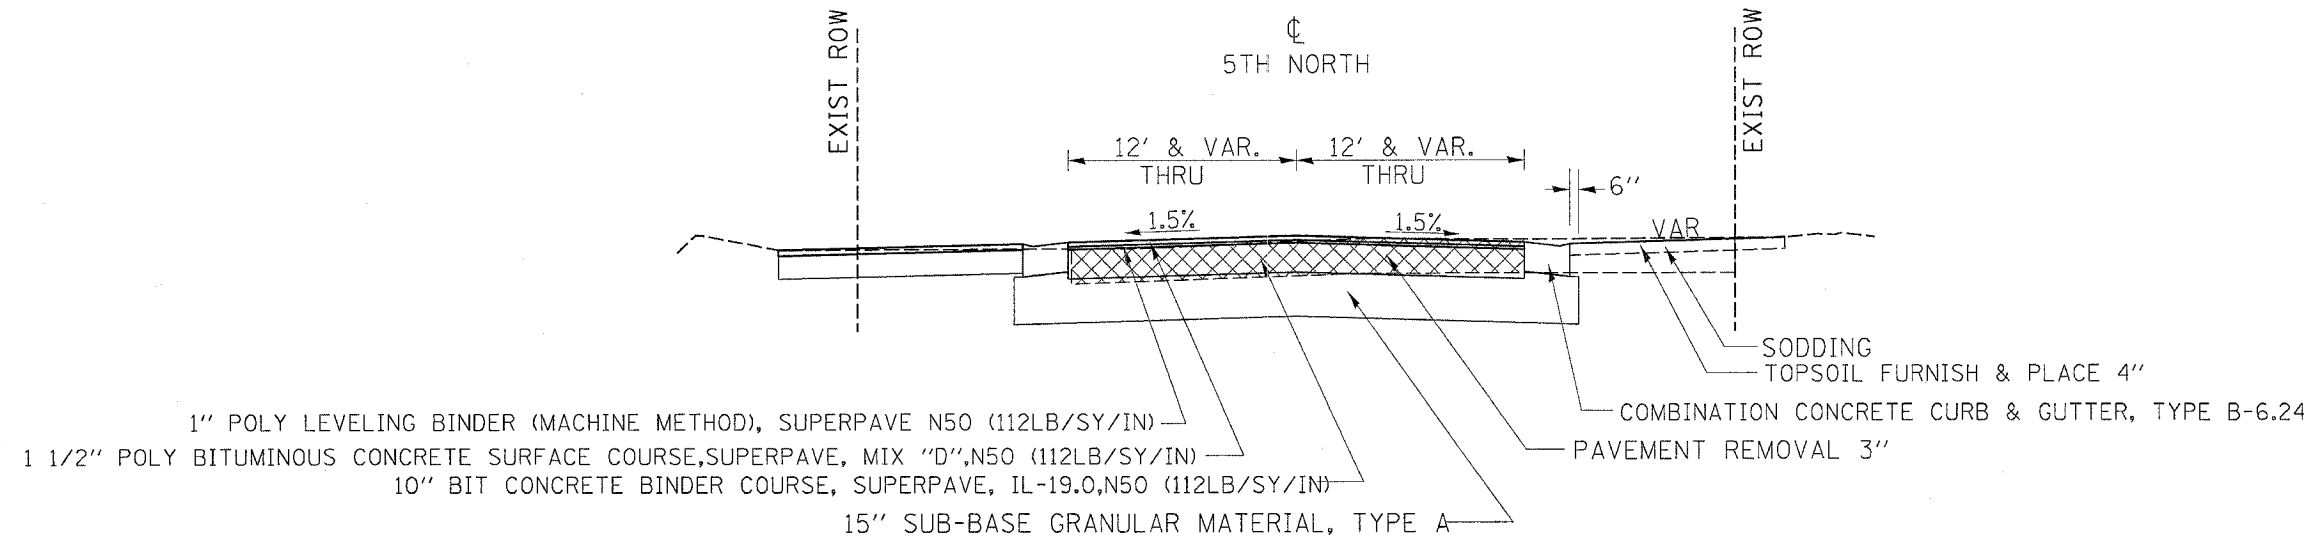

BUTT JOINT
109+29 TO 110+01

5TH ST. SOUTH 8+35 TO 9+87

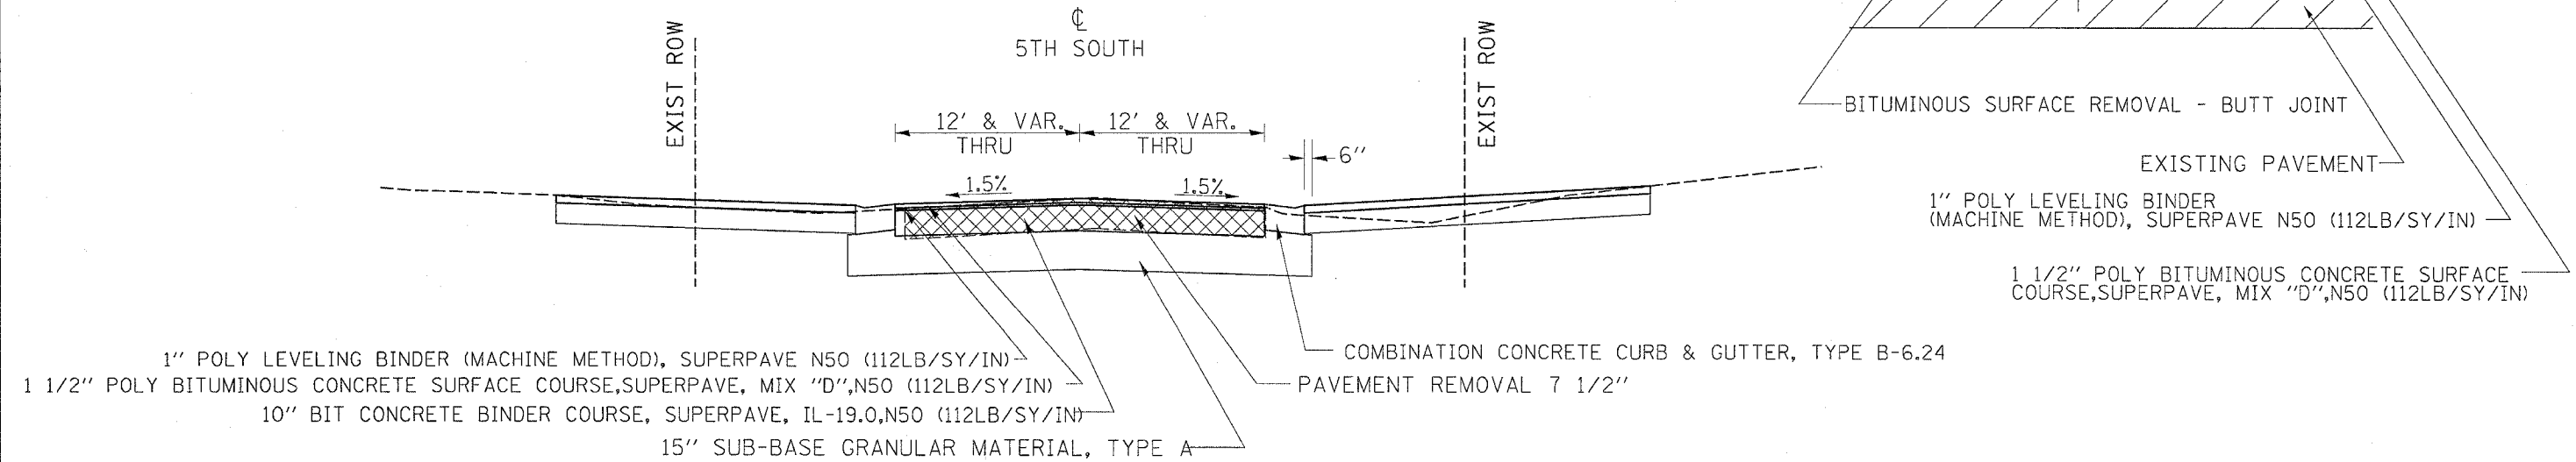

PLOT DATE = Mon Apr 11 14:22:57 2005
FILE NAME = C:\projects\64a10\64a10.dgn
PLOT SCALE = 50.000' / IN.
REFERENCE = REF'S