
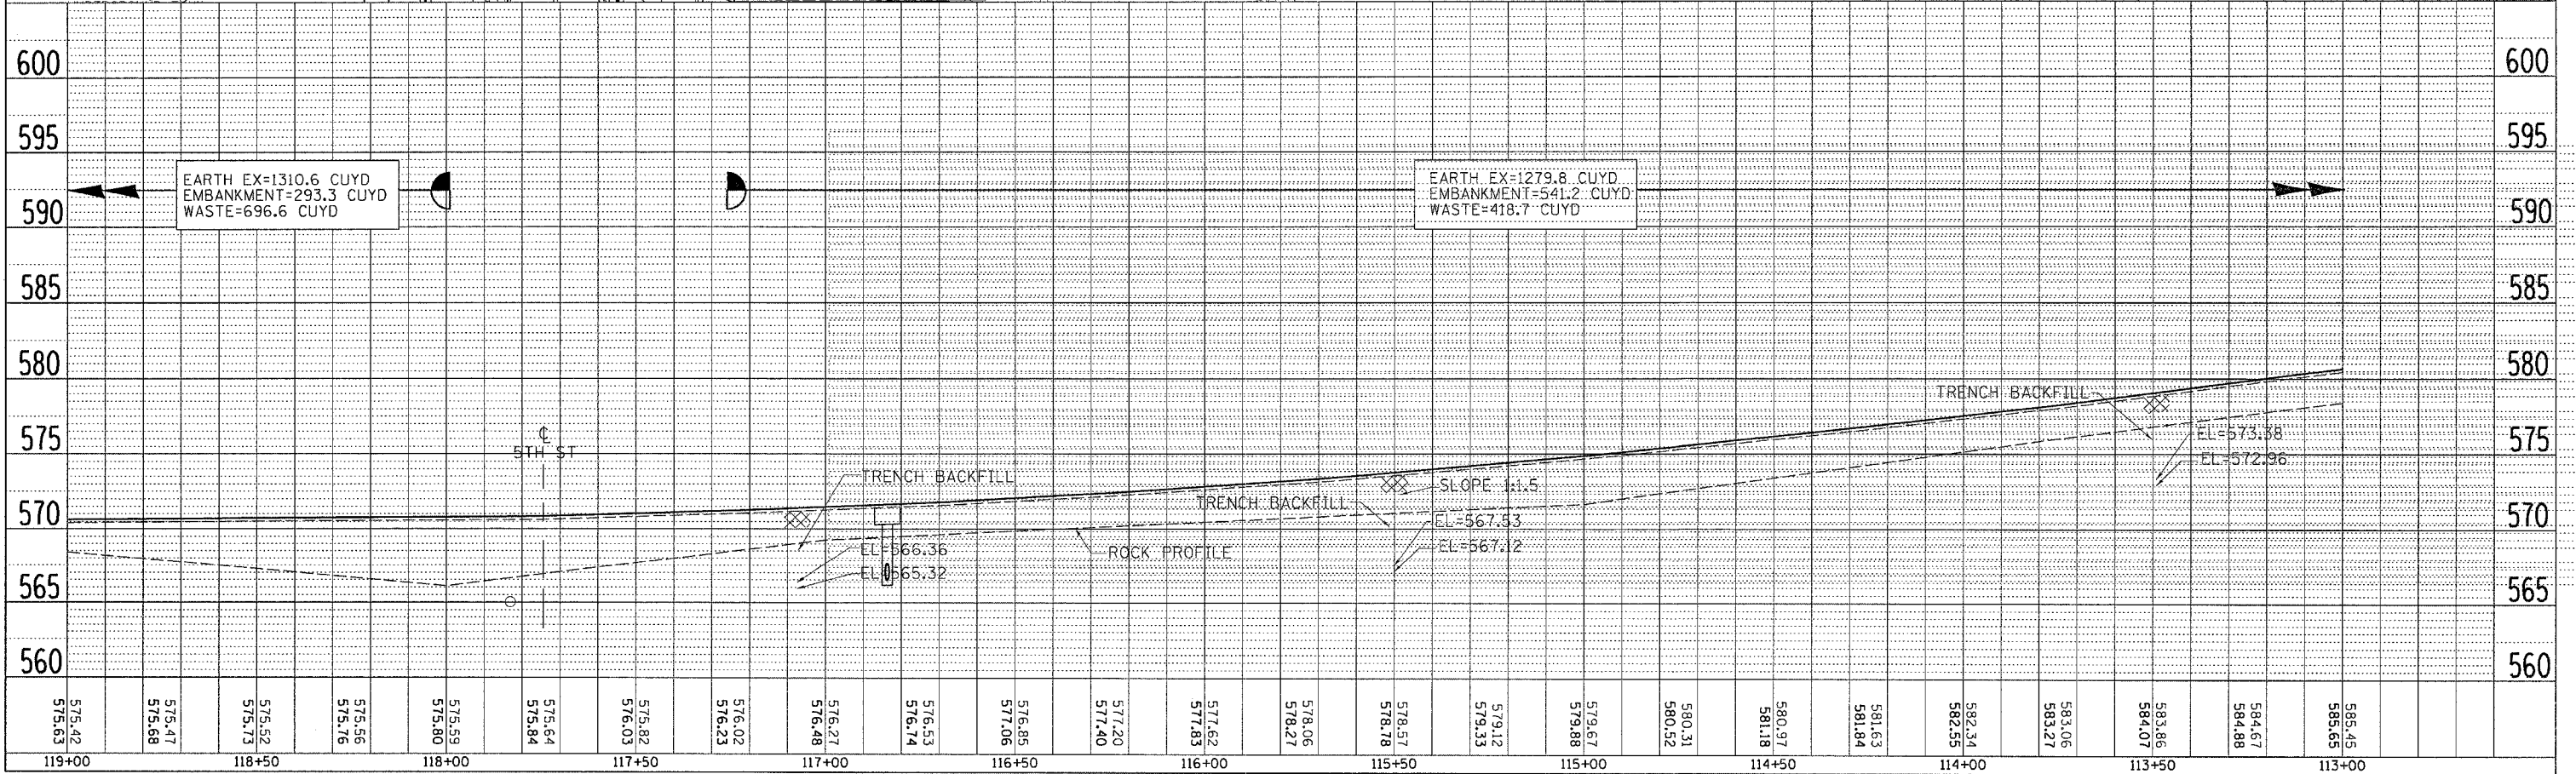


F.A.P. RTE.	SECTION	COUNTY	TOTAL SHEET NO.
595	(2R) M&T5	HENRY	90
STA.	TO STA.		28
FED. ROAD DIST. NO.	ILLINOIS	FED. AID PROJECT	

DEPARTMENT OF
TRANSPORTATION
STATE OF ILLINOIS

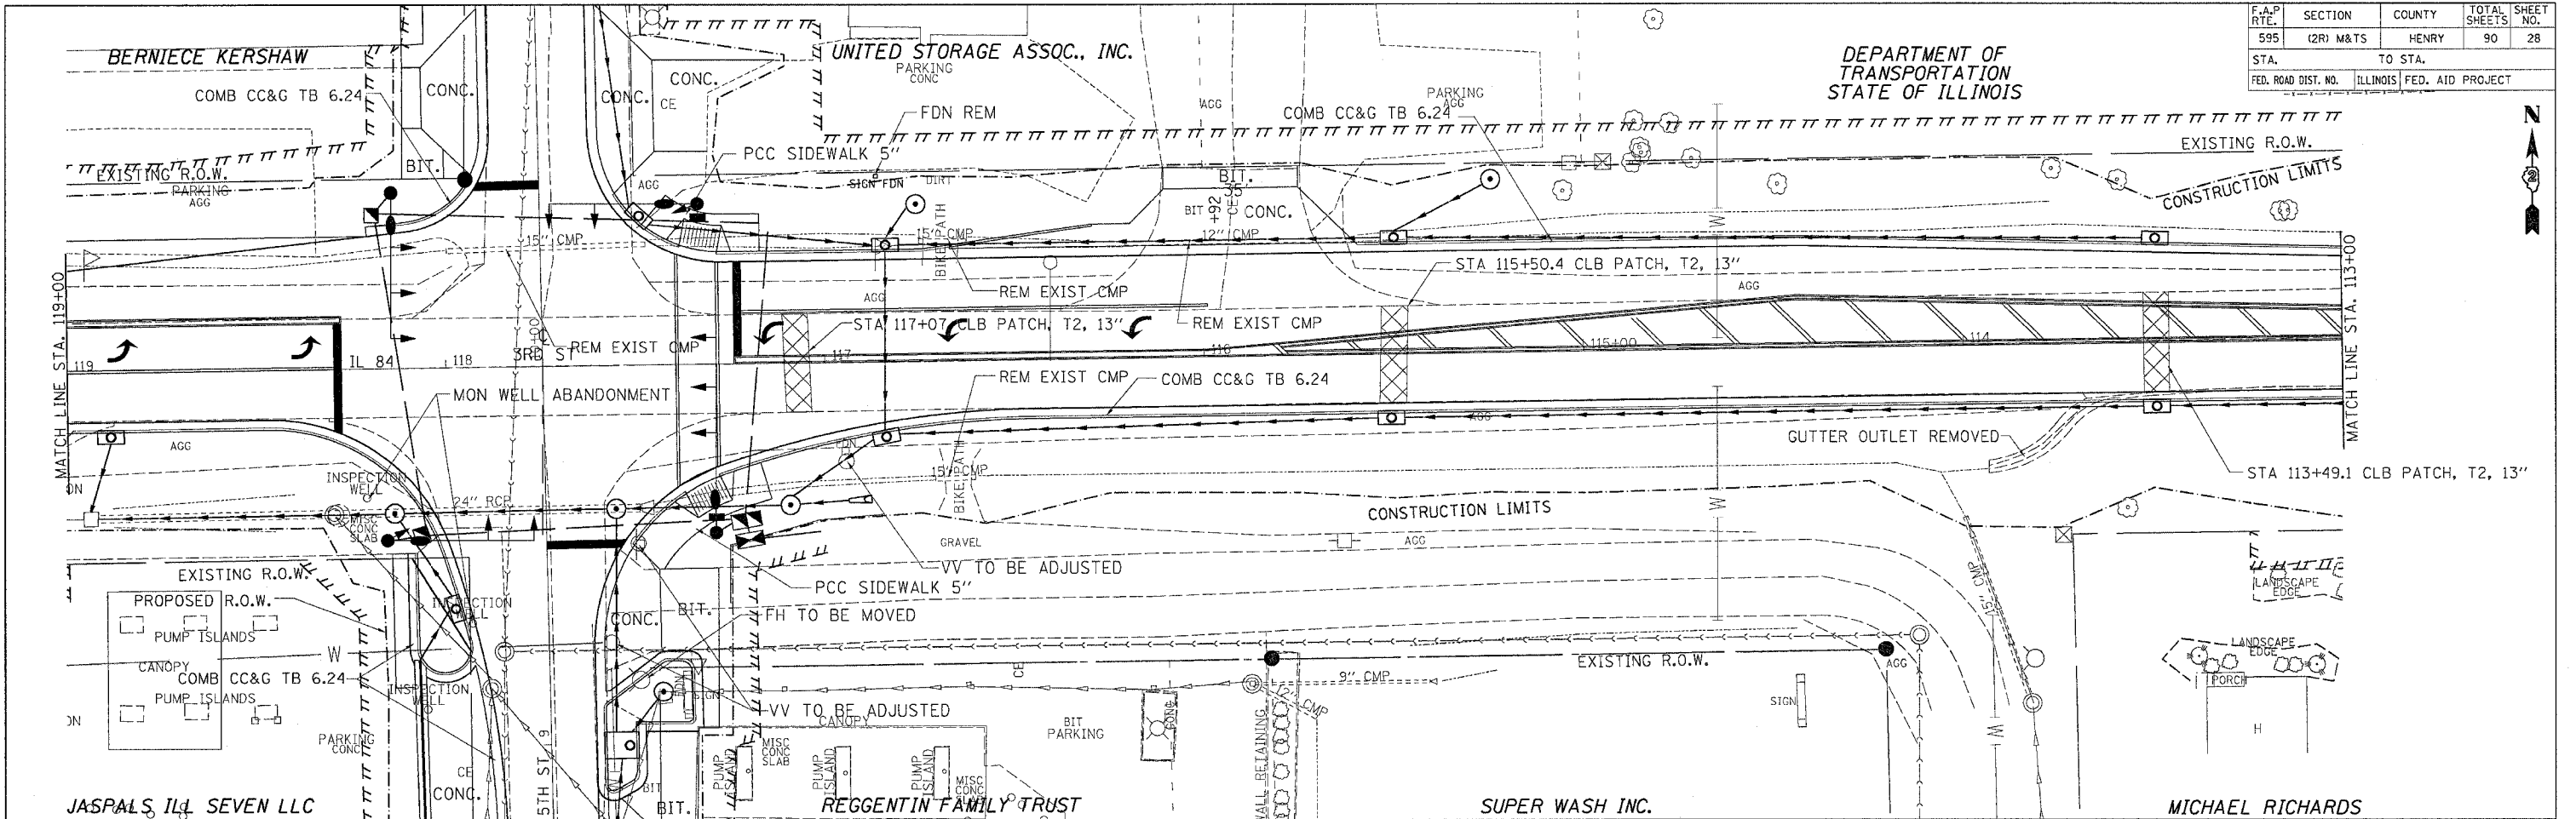

DATE	BY
DATE	BY

DATE	BY
DATE	BY

PLOT DATE = Mon Apr 11 14:48:43 2005
 FILE NAME = C:\p\o\meta\2058884\2058884.dgn
 PLOT SCALE = 1" = 40'
 REFERENCE = SHEETS