
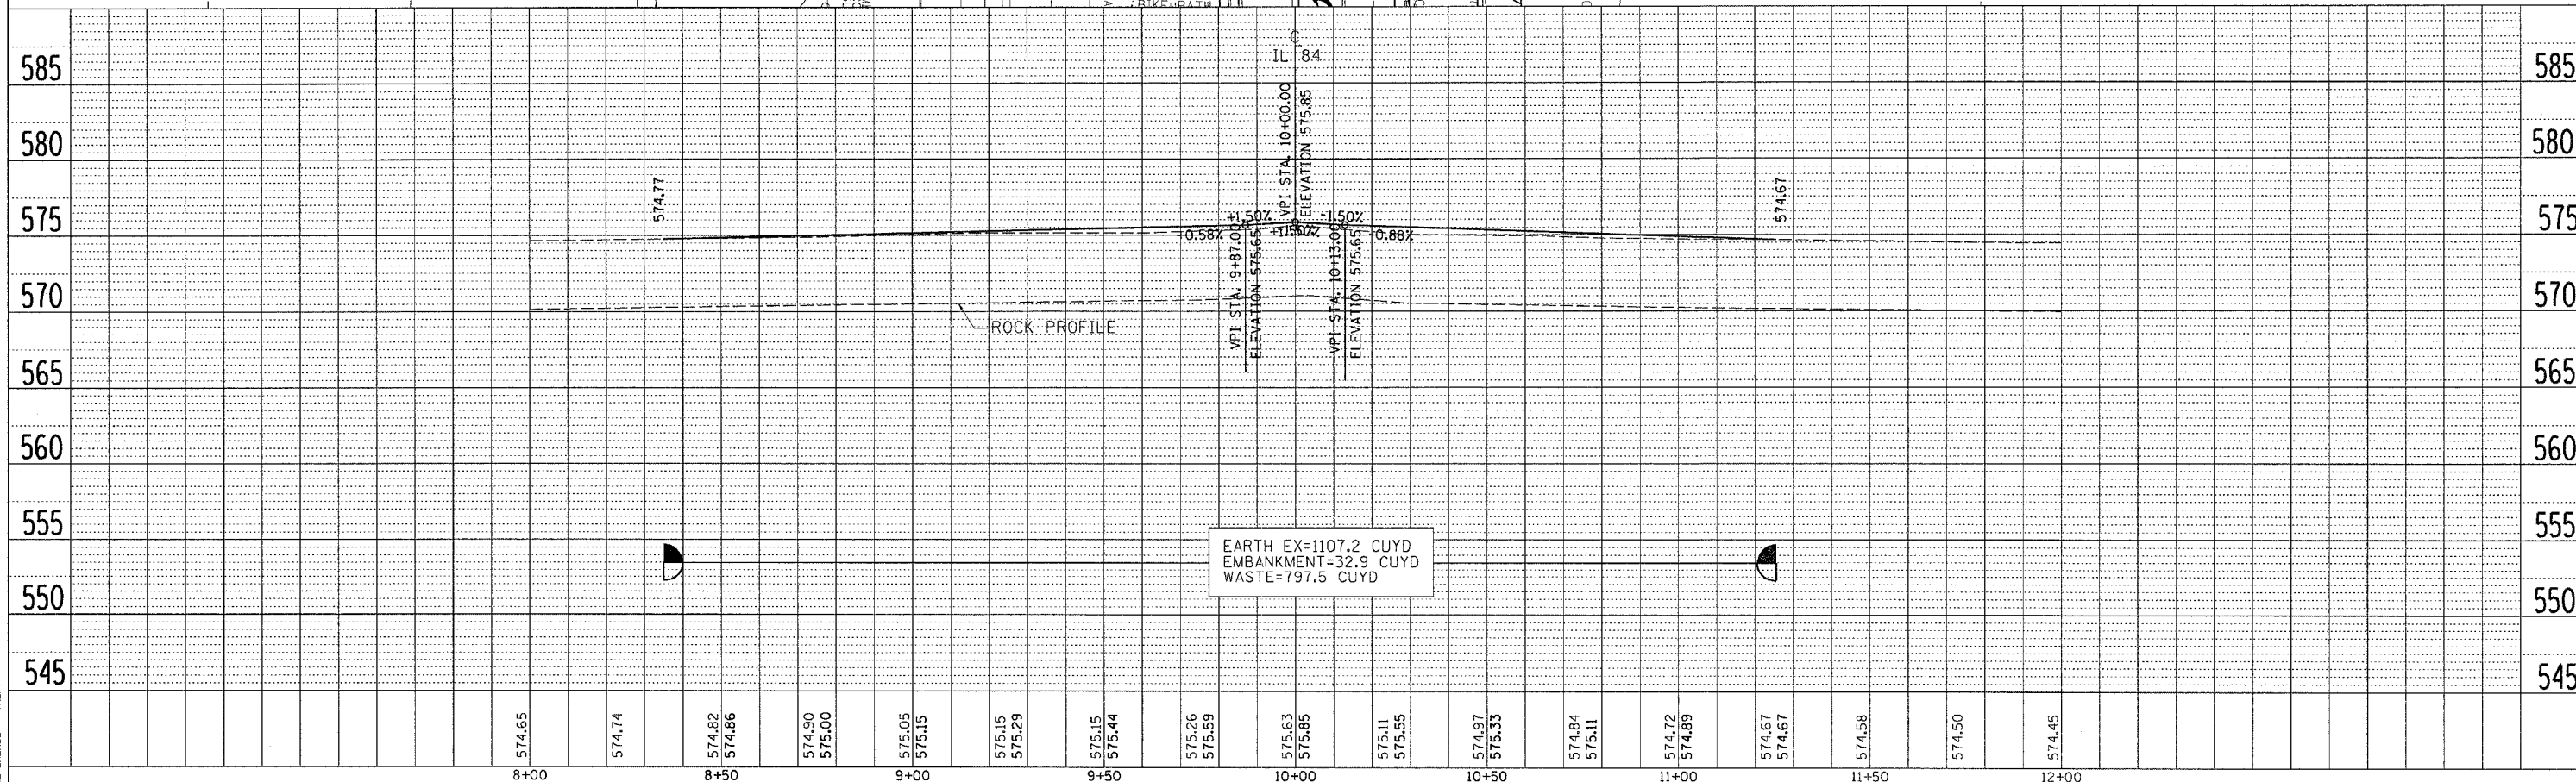


F.A.P. RTE.	SECTION	COUNTY	TOTAL SHEETS	SHEET NO.
595	(2R) M&TS	HENRY	90	30
STA.		TO STA.		
FED. ROAD DIST. NO.		ILLINOIS	FED. AID PROJECT	

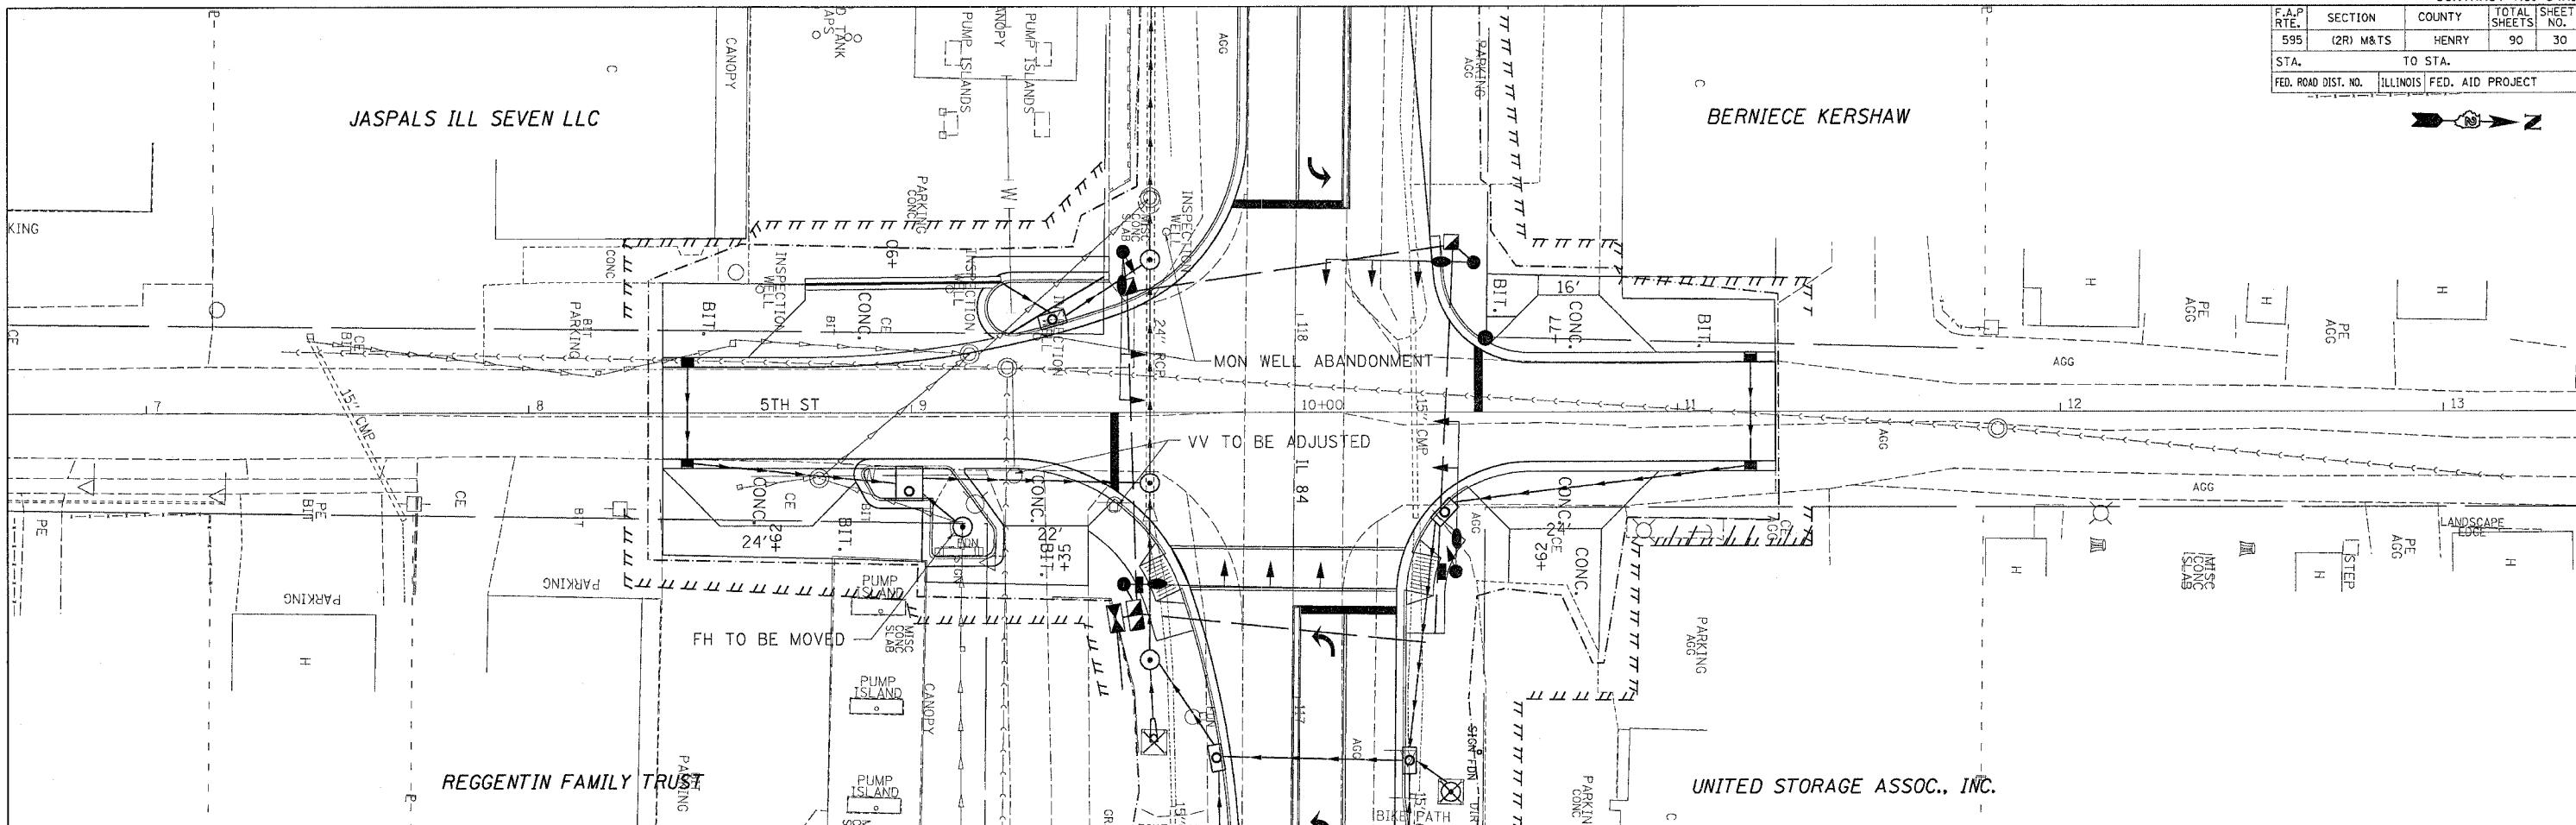

PLAN

DATE	
BY	
CHECKED	
DATE	
BY	
CHECKED	
DATE	
BY	

PROFILE

DATE	
BY	
CHECKED	
DATE	
BY	
CHECKED	
DATE	
BY	

PLOT DATE = Mon Oct 11 14:48:44 2005
 FILE NAME = C:\pwork\msta\280800\595\64A10\64A10.dgn
 PLOT SCALE = 28.8000 / IN.
 REFERENCE = #REF#