


PAVEMENT MARKING DETAILS

F.A.P. RTE.	SECTION	COUNTY	TOTAL SHEETS	SHEET NO.
595	(2R) M&TS	HENRY	90	38
STA.		TO STA.		
FED. ROAD DIST. NO.		ILLINOIS	FED. AID PROJECT	
CONTRACT NO. 64A10				

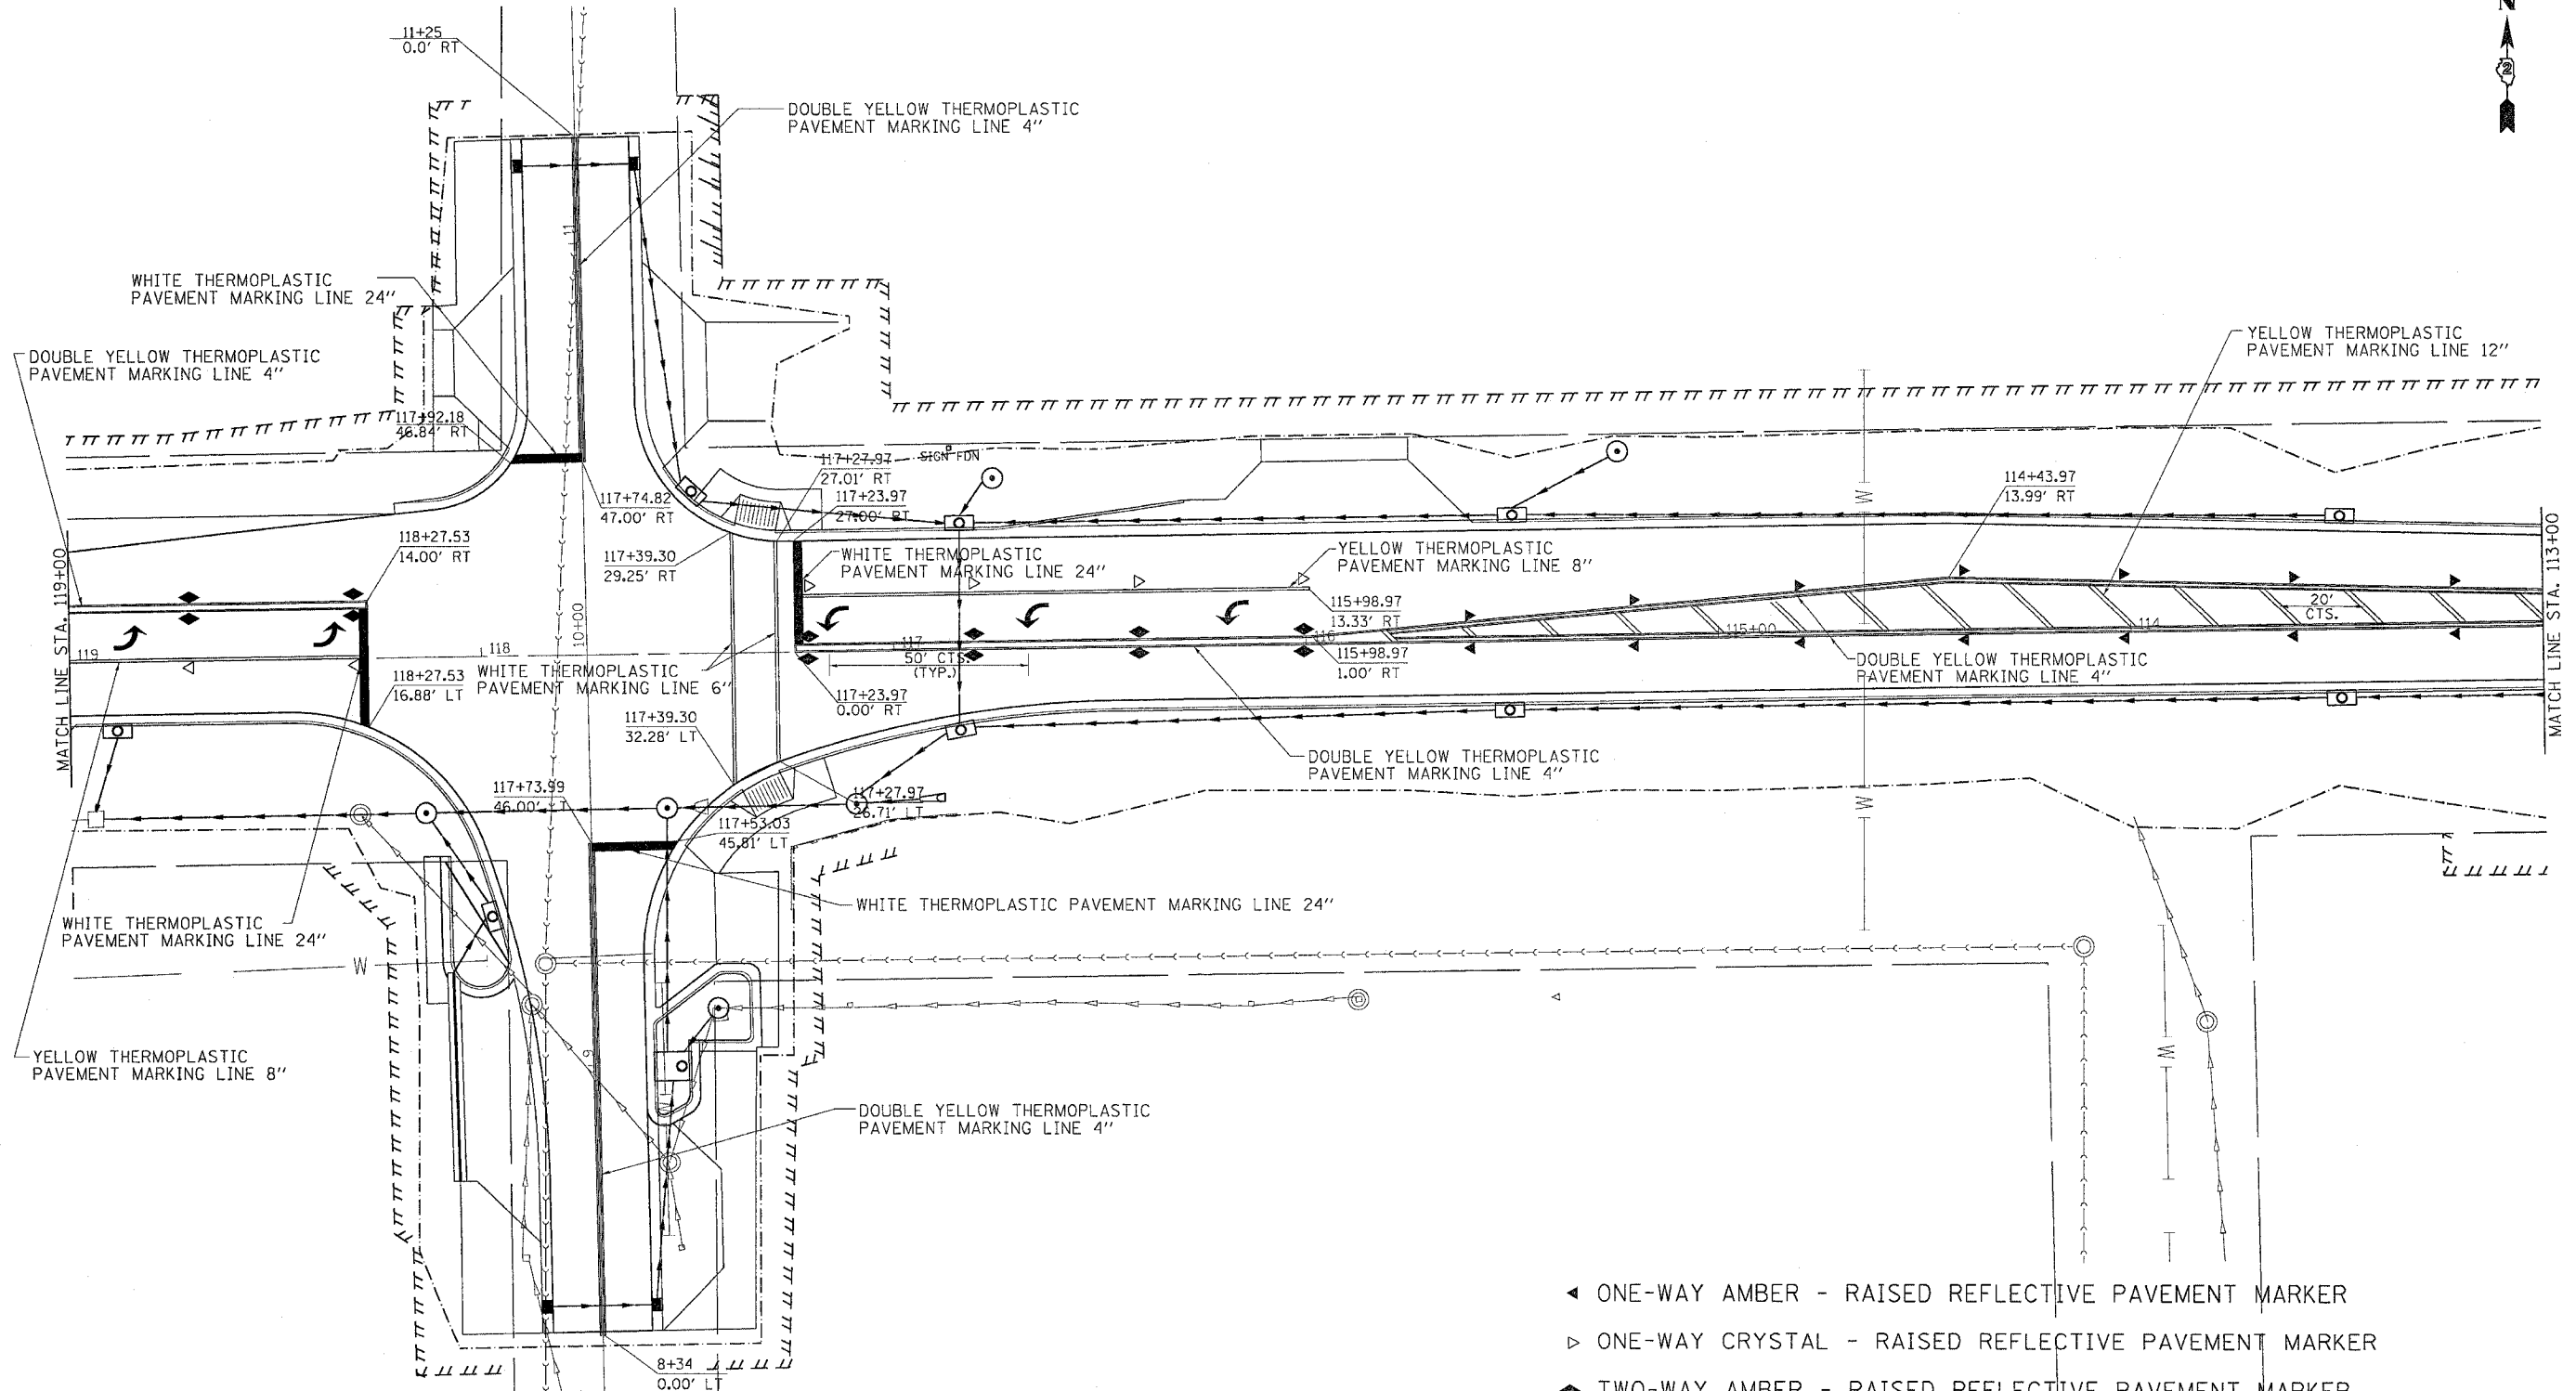

THE RESIDENT ENGINEER SHALL CONTACT THE CITY TO SEE IF THEY WANT 5TH STREET CENTERLINE STRIPED