
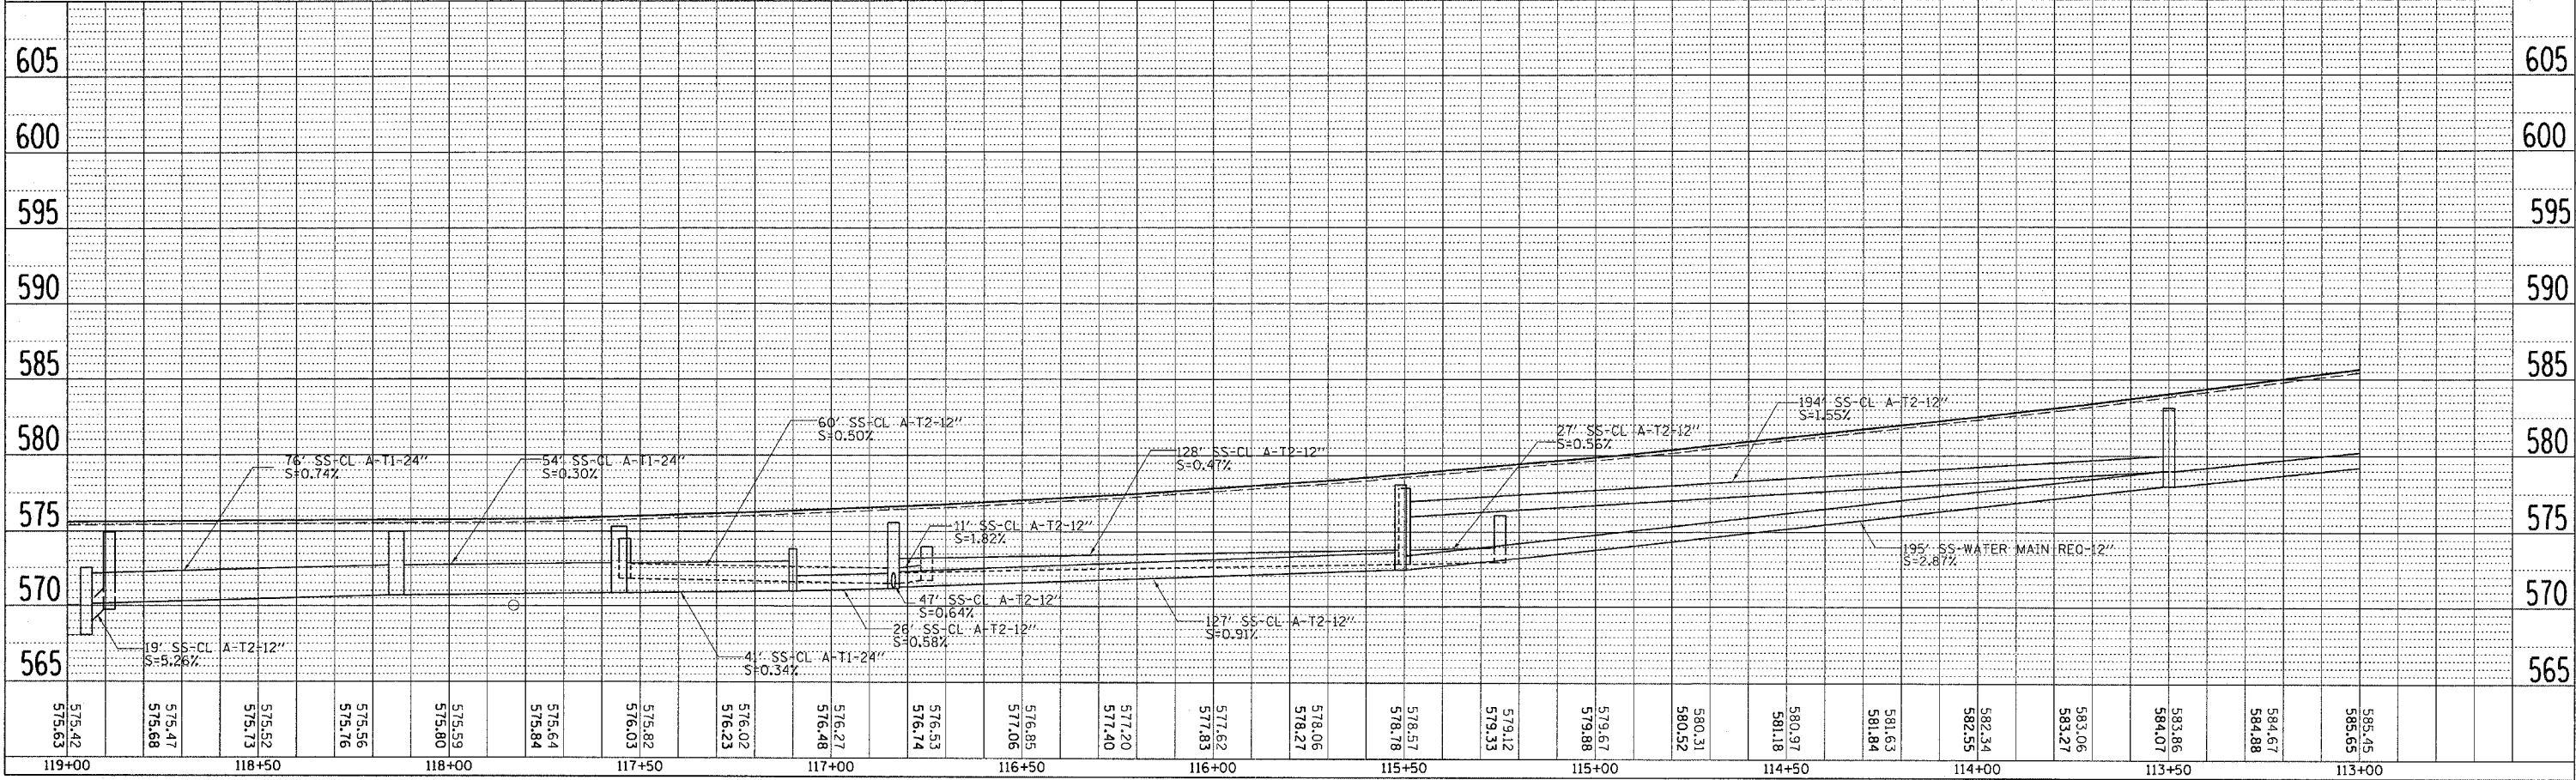


F.A.P. L.T.E.	SECTION	COUNTY	TOTAL SHEET NO.
595	(2R) M&TS	HENRY	90 41

STA.	TO STA.
FED. ROAD DIST. NO.	ILLINOIS FED. AID PROJECT

NO. IN	STA	INLET	WEIR ELEV	FLOW ELEV
NO. IN 11	117+54.00	38.19' LT INLET SPECIAL NO. 5	574.90	571.70
NO. IN 9	116+83.69	29.00' RT INLET SPECIAL NO. 5	575.67	571.40
NO. IN 5	115+50	29.00' RT INLET SPECIAL NO. 5	577.87	572.83
NO. MH6	115+25.00	45.76' RT INLET TA WITH T8 GRATE	576.10	572.95
NO. IN 3	113+50.00	25.84' RT INLET SPECIAL NO. 5	582.99	579.00

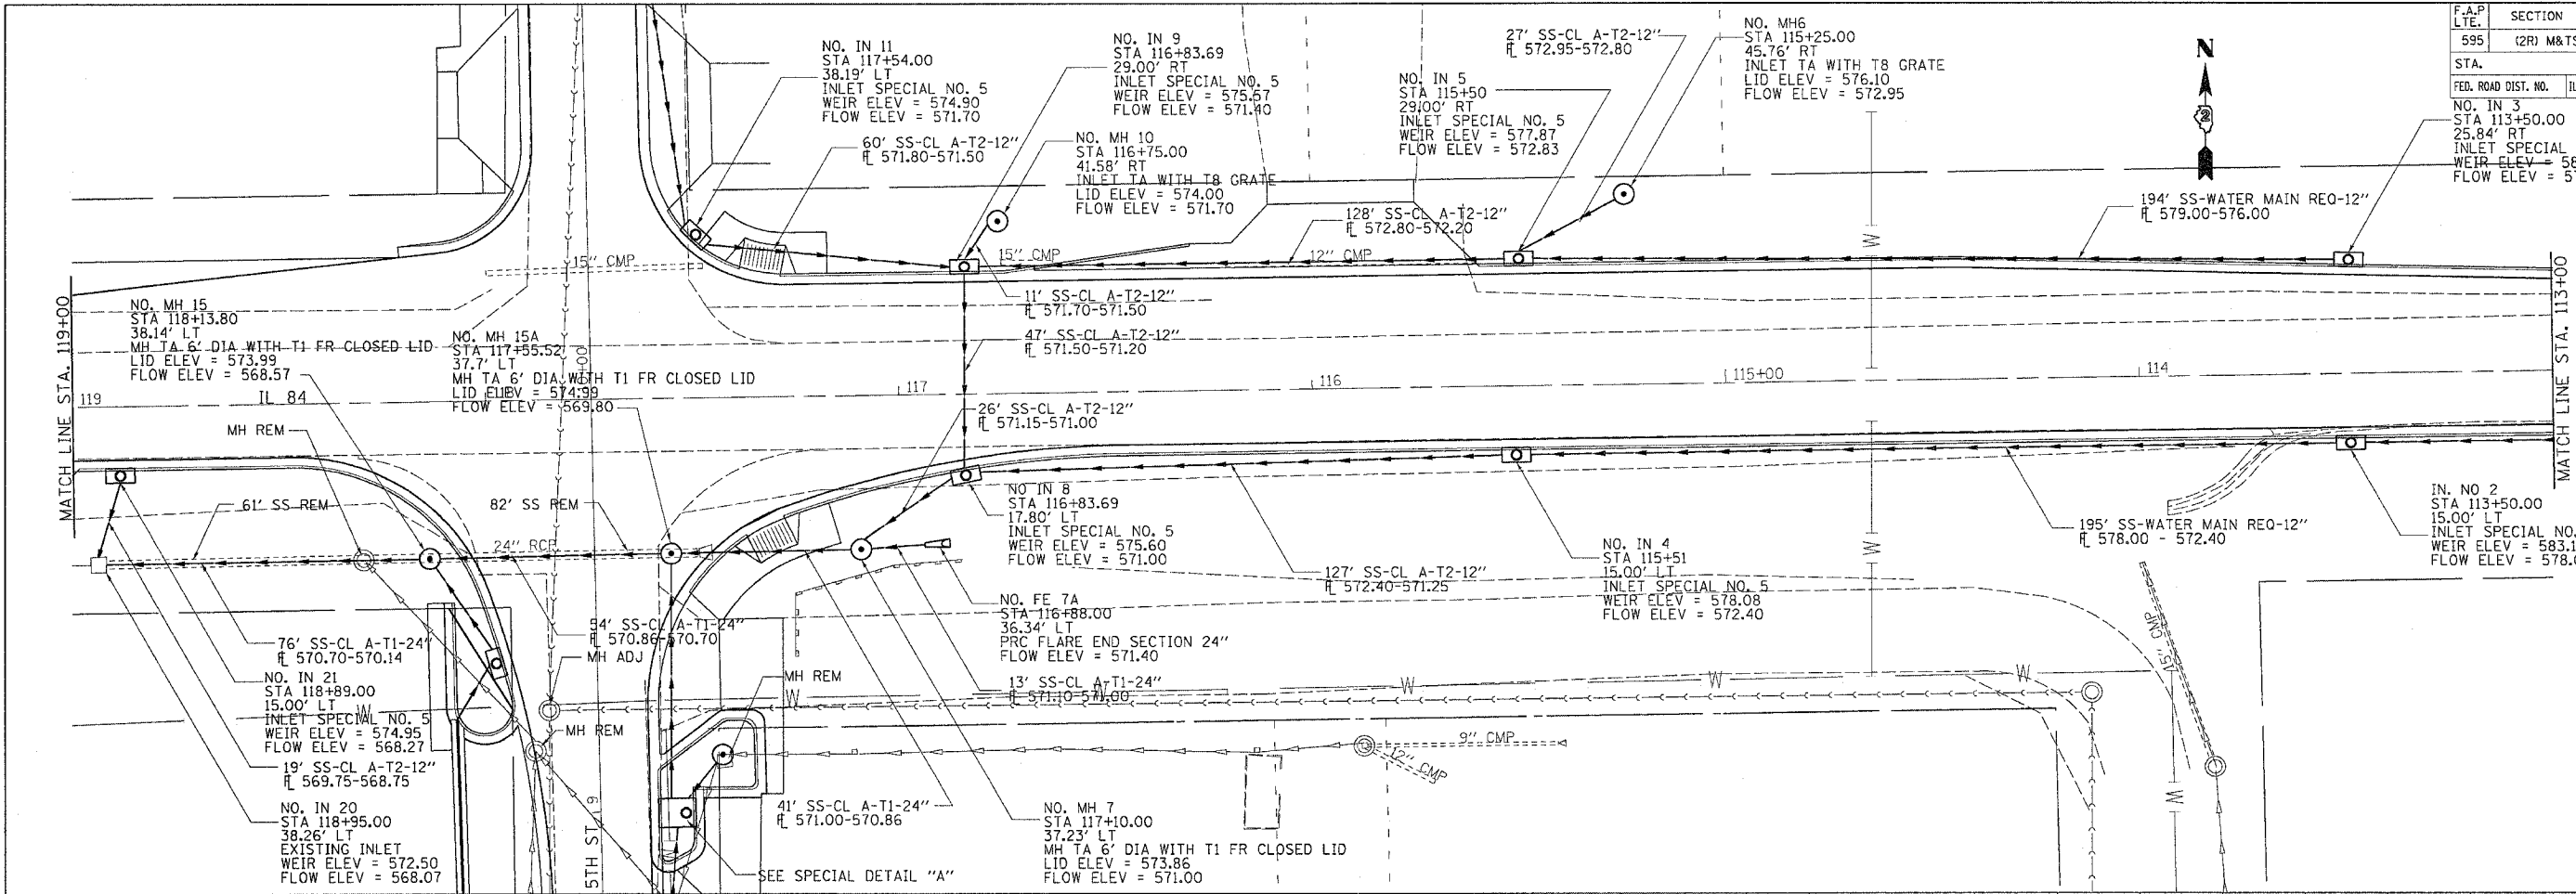

DATE	BY	REVISION

PLAN	DATE	BY	REVISION

DATE	BY	REVISION

PROFILE	DATE	BY	REVISION

PLOT DATE = Mon Apr 11 14:21:27 2005
 FILE NAME = C:\p\c\j\as\p28288\A\65884-dp
 PLOT SCALE = 20.0000 / IN.
 REFERENCE = BREF