



F.A.P. RTE.	SECTION	COUNTY	TOTAL SHEETS	SHEET NO.
595	(2)RM&TS	HENRY	90	45
STA.		TO STA.		
FED. ROAD DIST. NO.	ILLINOIS	FED. AID PROJECT		

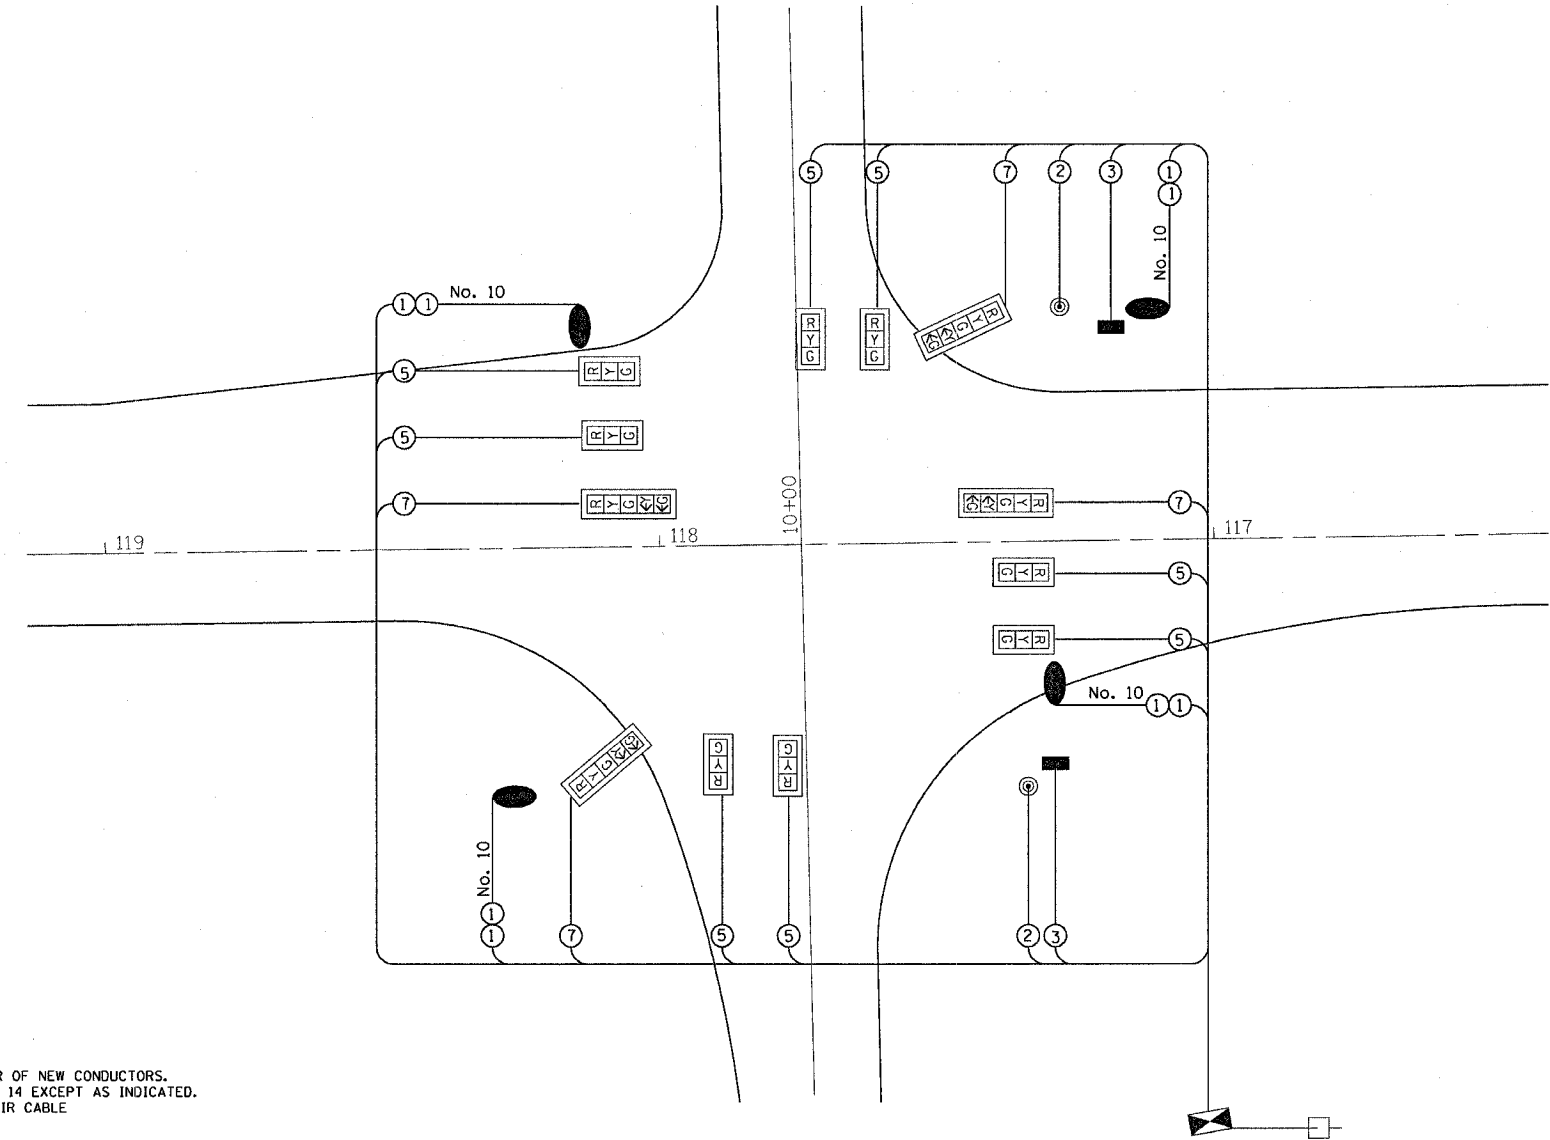

**PHASE DESIGNATION DIAGRAM**

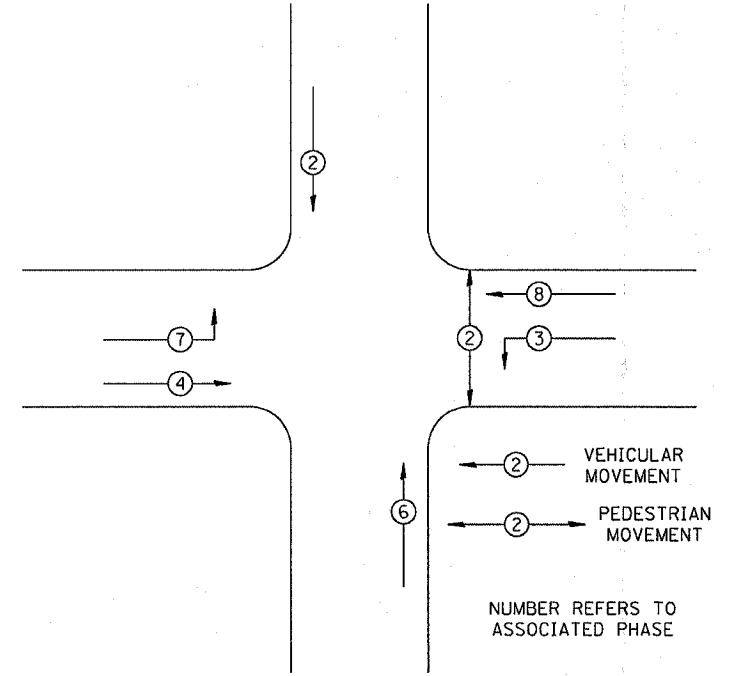

REFER TO STANDARD 857001

DETECTOR ASSIGNMENT		
DETECTOR	PHASE No.	DIRECTION
A	8	WB PRESENT
B	3	WB LEFT TURN
C	4	EB PRESENT
D	7	EB LEFT TURN
E	2	SB PRESENT
F	6	NB PRESENT

- LEGEND**
- INDICATES NUMBER OF NEW CONDUCTORS. ALL CABLE IS NO. 14 EXCEPT AS INDICATED. "P" INDICATES PAIR CABLE
  - NEW SIGNAL HEAD WITH OR WITHOUT BACKPLATE
  - NEW PEDESTRIAN HEAD - LED
  - PEDESTRIAN PUSHBUTTON
  - LUMINAIRE, 250 WATT

PLOT DATE = Wed Feb 03 10:25:07 2005  
 FILE NAME = C:\p\projects\200504\200504\mat.dgn  
 PLOT SCALE = 28.2000 / 1 IN.  
 REFERENCE = SHEET#

REVISIONS	
NAME	DATE

ILLINOIS DEPARTMENT OF TRANSPORTATION

SCALE: VERT.      DRAWN BY  
 HORIZ.              CHECKED BY  
 DATE