



F.A.I. RTE.	SECTION	COUNTY	TOTAL SHEETS	SHEET NO.
80		BUREAU	60	4

STA.	TO STA.
FED. ROAD DIST. NO.	ILLINOIS FED. AID PROJECT
SECTION 06-5, 06-6, 06-7, 06 & 50-8M	

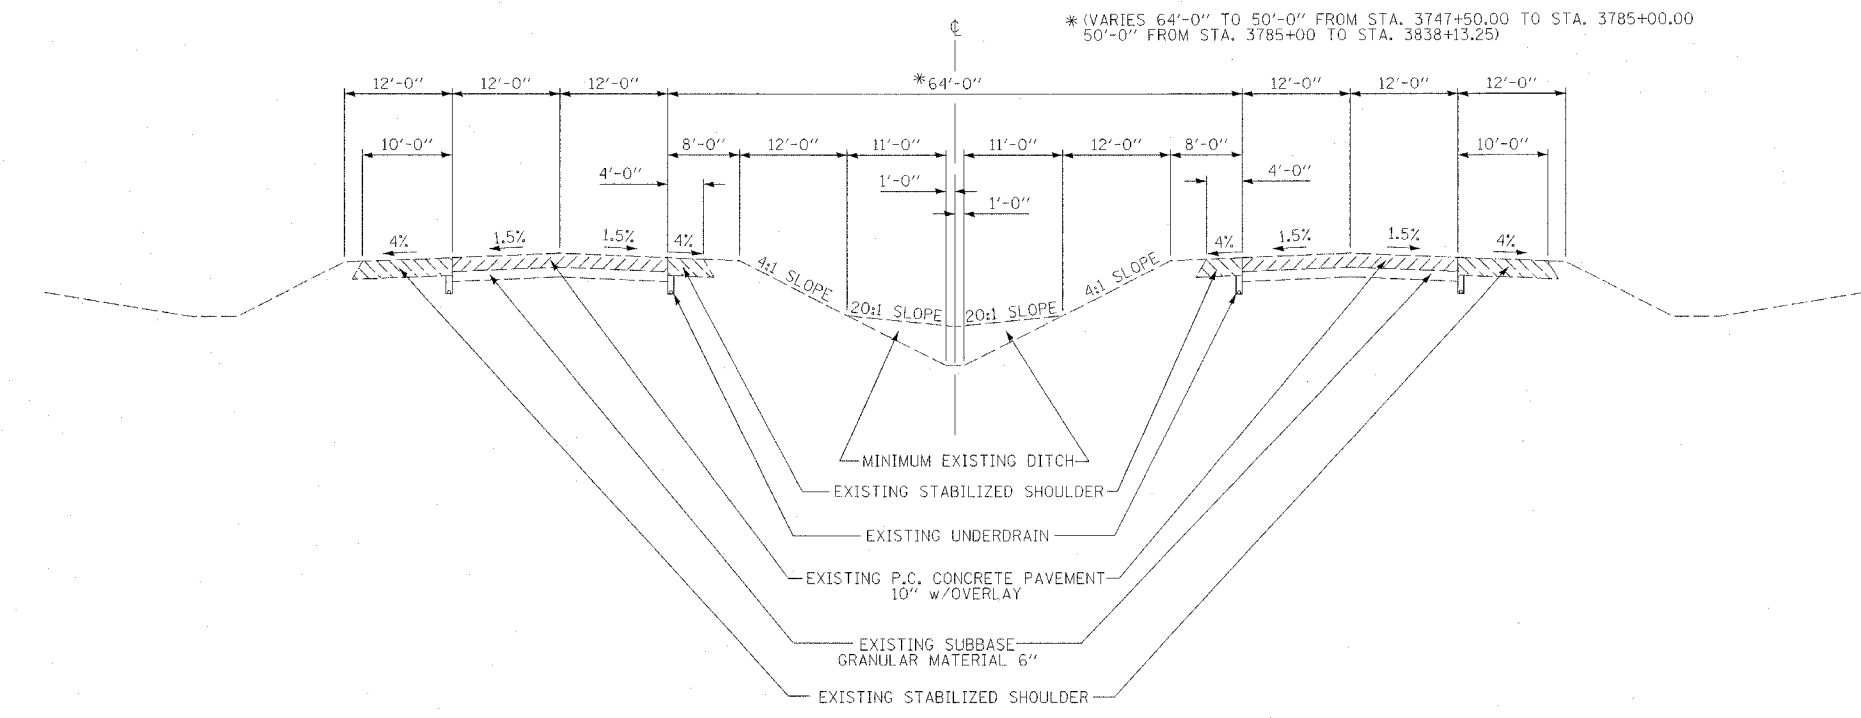

EXISTING TYPICAL SECTION, NORMAL CROWN

N.T.S.
 STA. 3029+50.00 TO STA. 3838+13.25
 (EXCEPT AT SUPERELEVATION LOCATIONS)

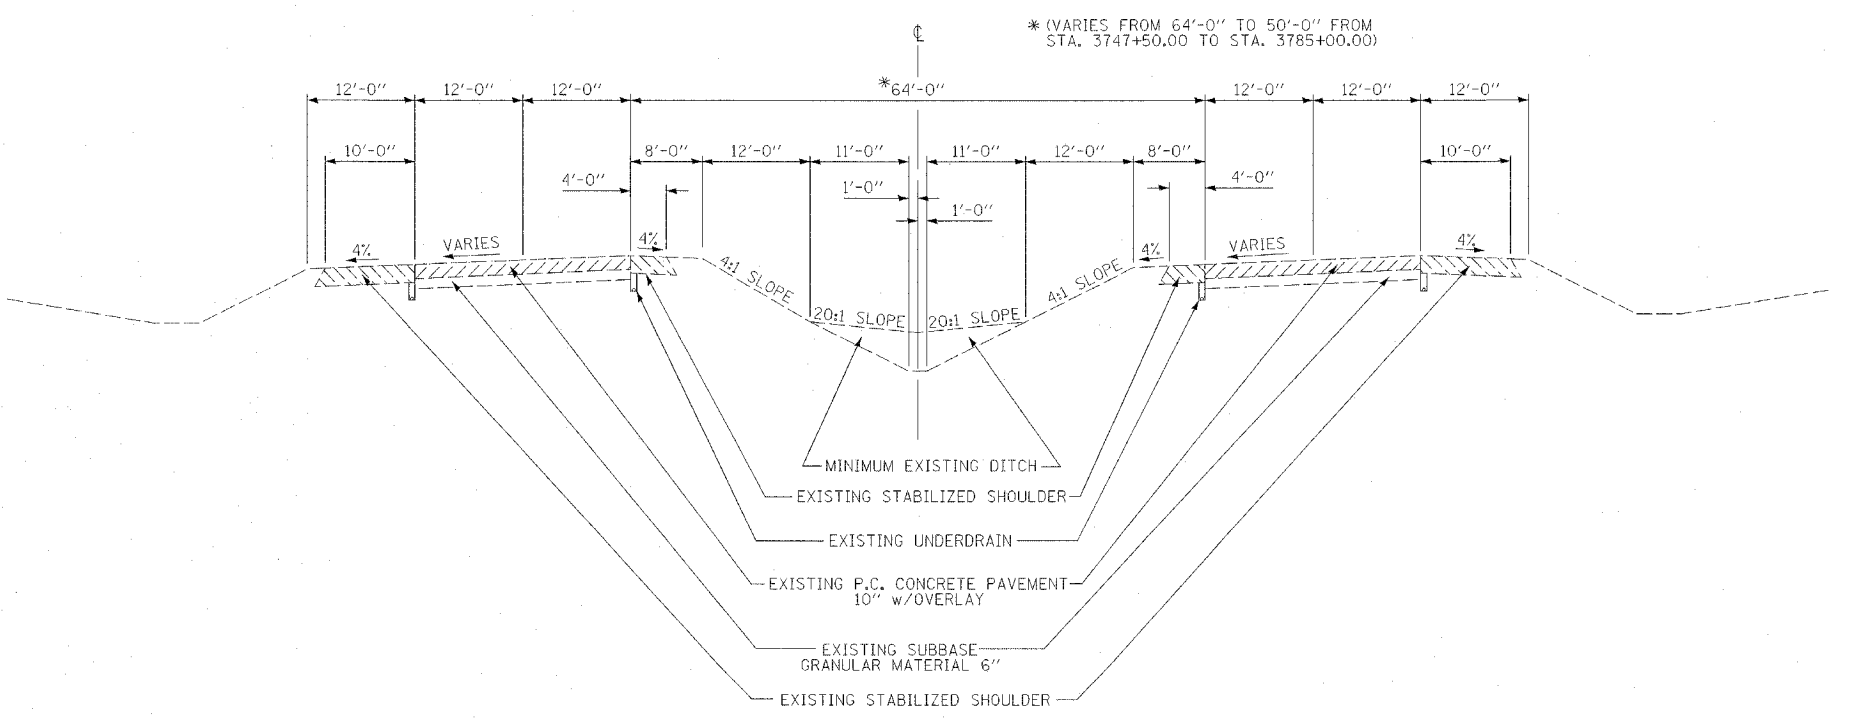

EXISTING TYPICAL SECTION, SUPERELEVATION

N.T.S.
 STA. 3033+00.00 TO STA. 3040+55.00

REVISIONS	
NAME	DATE

ILLINOIS DEPARTMENT OF TRANSPORTATION

EXISTING TYPICAL SECTIONS

SCALE: VERT. 1"=4'
 HORIZ. 1"=40'
 DATE

DRAWN BY BRW
 CHECKED BY RJA

DATE-TIME
 USER-SPEC
 REF
 REF
 REF