


F.A.I. SECTION	COUNTY	TOTAL SHEETS	SHEET NO.
80	BUREAU	60	5
STA. TO STA.		FED. ROAD DIST. NO. ILLINOIS FED. AID PROJECT	
* SECTION (06-5, 06-6, 06-7, 06 & 50-8M)			

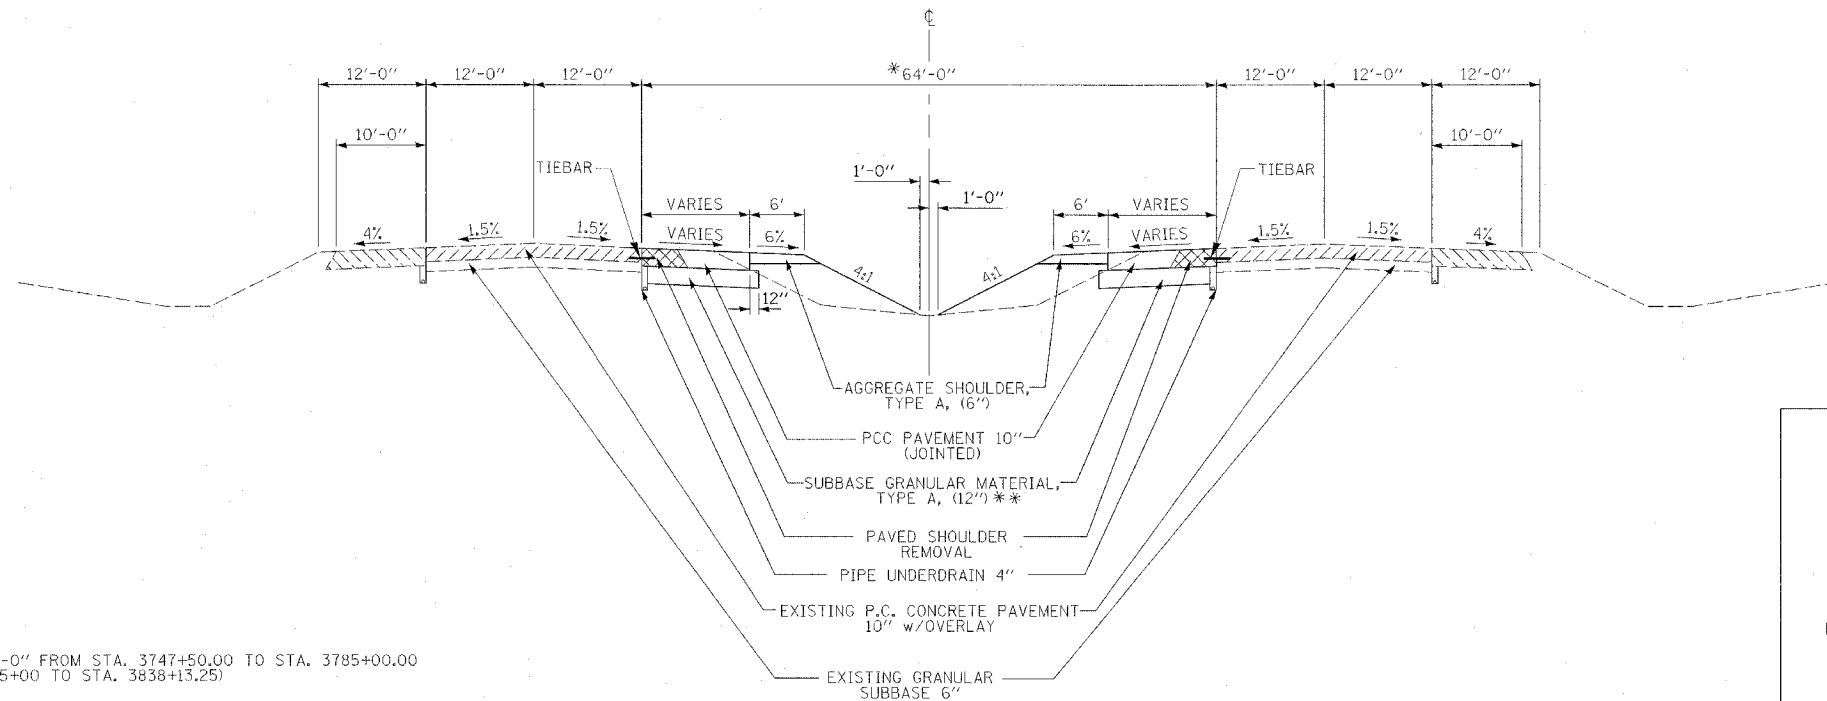


\* (VARIES 64'-0" TO 50'-0" FROM STA. 3747+50.00 TO STA. 3785+00.00  
 50'-0" FROM STA. 3785+00 TO STA. 3838+13.25)


\*\* 18" UNDER CROSSOVERS #1 AND #2  
 12" UNDER CROSSOVERS #3, #4, #5, AND #6

PROPOSED TYPICAL SECTION, NORMAL CROWN

N.T.S.  
 STA. 3121+00.00 TO STA. 3128+55.00  
 STA. 3257+00.00 TO STA. 3264+55.00  
 STA. 3646+00.00 TO STA. 3653+55.00  
 STA. 3733+00.00 TO STA. 3740+55.00  
 STA. 3829+41.75 TO STA. 3836+13.25

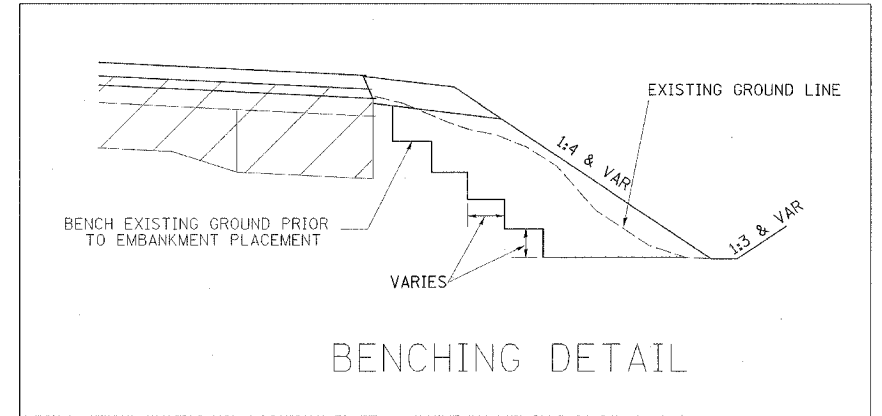


BENCHING DETAIL

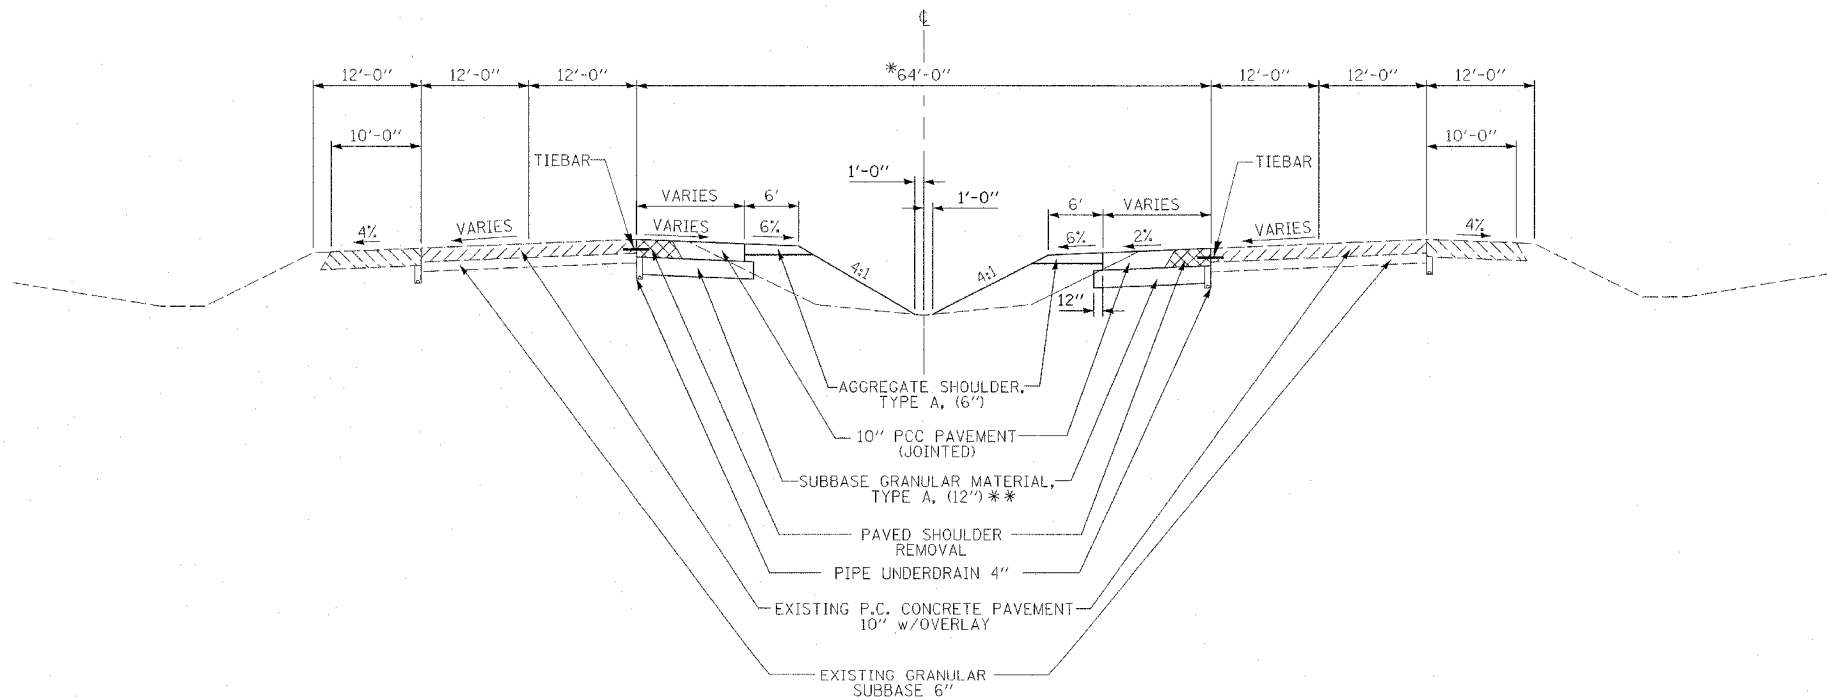

PROPOSED TYPICAL SECTION, SUPERELEVATION

N.T.S.  
 STA. 3033+00.00 TO STA. 3040+55.00

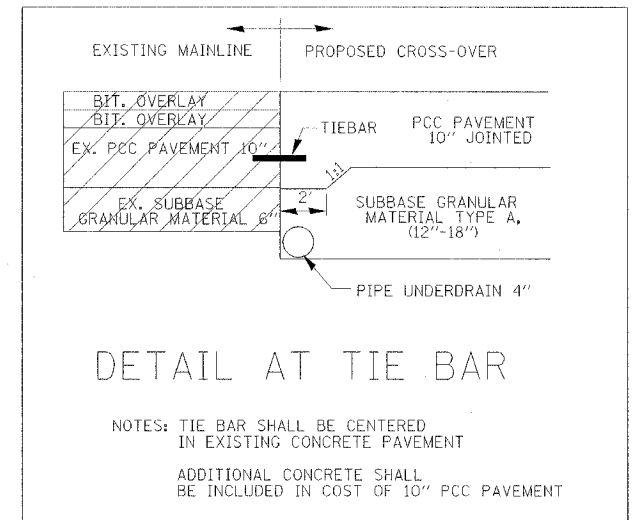

DETAIL AT TIE BAR

NOTES: TIE BAR SHALL BE CENTERED  
 IN EXISTING CONCRETE PAVEMENT  
 ADDITIONAL CONCRETE SHALL  
 BE INCLUDED IN COST OF 10" PCC PAVEMENT

REVISIONS	
NAME	DATE

ILLINOIS DEPARTMENT OF TRANSPORTATION

**PROPOSED TYPICAL SECTIONS**

SCALE: VERT. 1"=4'  
 HORIZ. 1"=40'

DRAWN BY BRW  
 CHECKED BY RJA

DATE TIME  
 4/12/2005 10:23:26 AM