

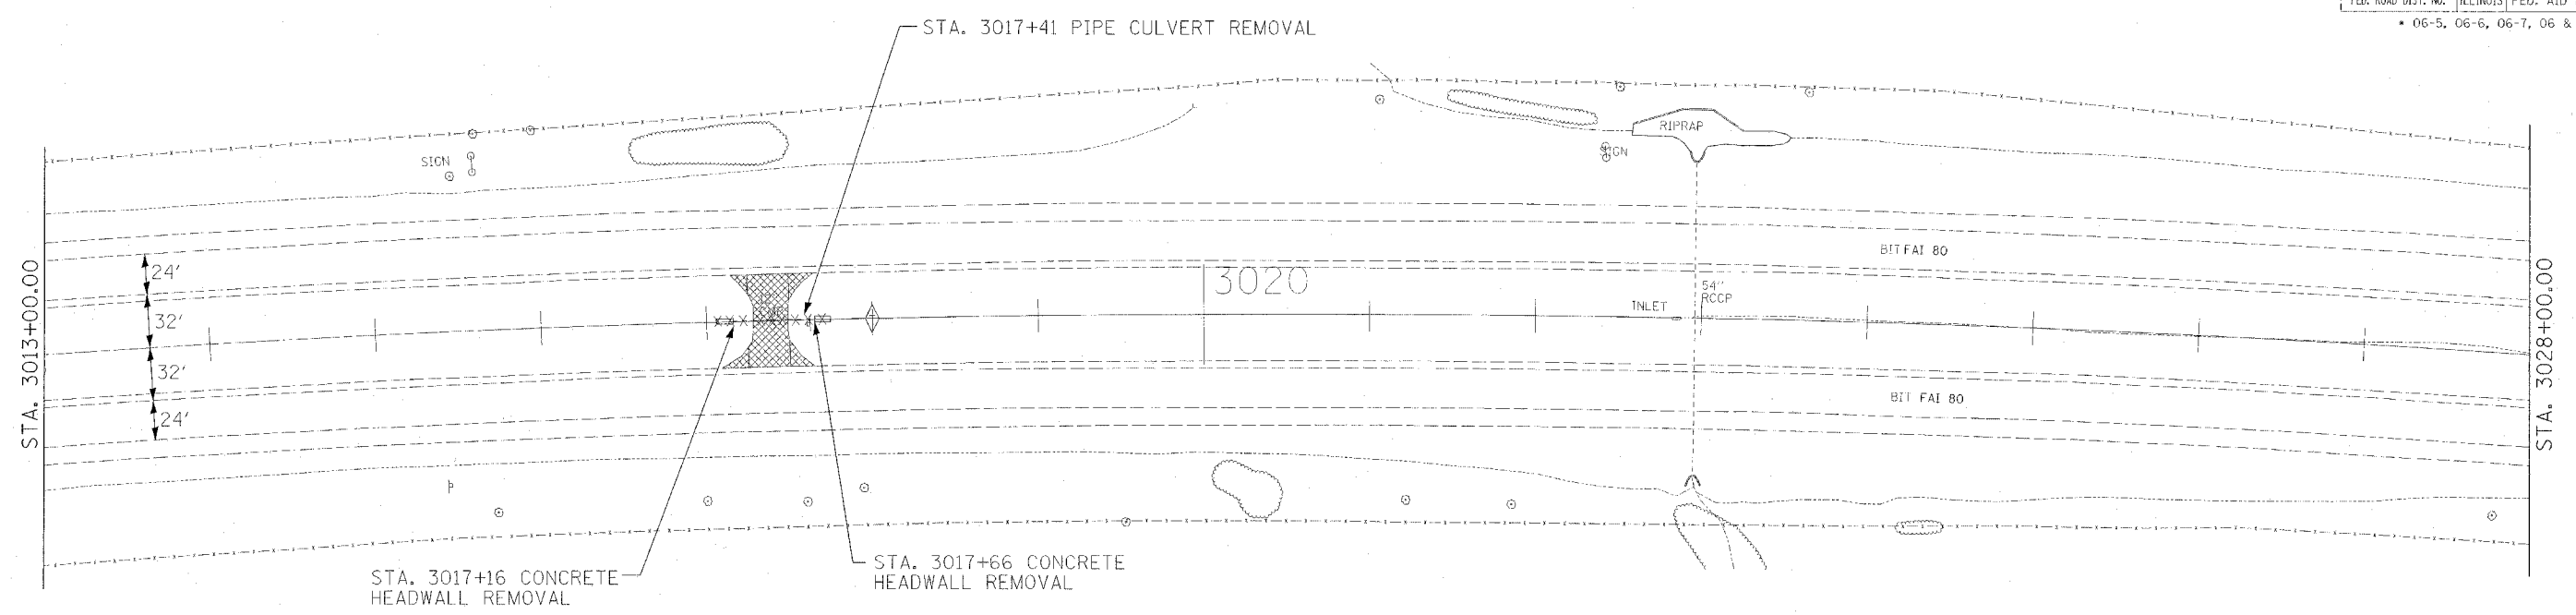



F.A.I. RTE.	SECTION	COUNTY	TOTAL SHEETS	SHEET NO.
80	*		60	14
STA. 3013+00.00		TO STA. 3043+00.00		
FED. ROAD DIST. NO.	ILLINOIS	FED. AID PROJECT		
* 06-5, 06-6, 06-7, 06 & 50-81M				

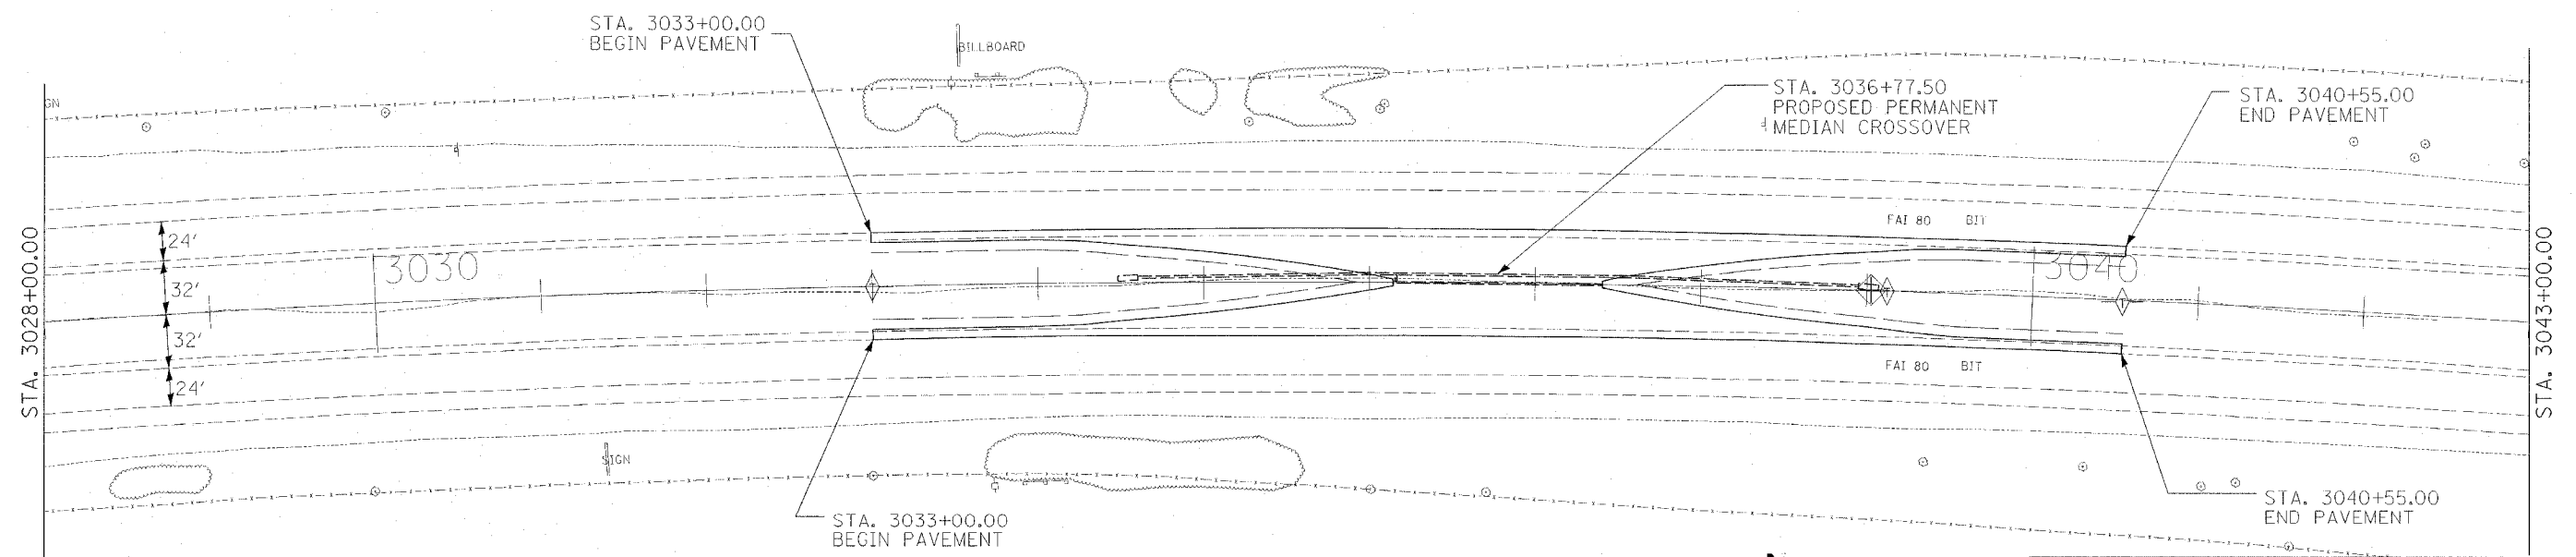

- TEMPORARY DITCH CHECKS
- INLET & PIPE PROTECTION
- TO BE REMOVED

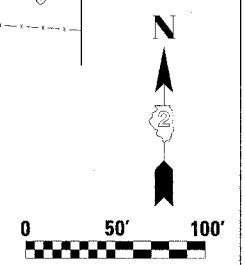

- TEMPORARY DITCH CHECKS
- INLET & PIPE PROTECTION
- TO BE REMOVED

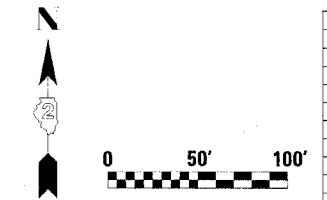

REVISIONS	
NAME	DATE

ILLINOIS DEPARTMENT OF TRANSPORTATION

**CROSSOVER #1  
CONSTRUCTION PLAN**

SCALE: VERT. \_\_\_\_\_  
HORIZ. \_\_\_\_\_

DATE \_\_\_\_\_

DRAWN BY SAM  
CHECKED BY RJA

PLOT DATE = 04/12/05  
FILE NAME = 061001.dwg  
PLOT SCALE = 1/8\"/>