


F.A.I. RTE.	SECTION	COUNTY	TOTAL SHEETS	SHEET NO.
80	*	BUREAU	60	47
STA. 3647+50.00 TO STA. 3649+50.00				
FED. ROAD DIST. NO. ILLINOIS FED. AID PROJECT				
* SECTION: 06-51, 06-6, 06-7, 06-8, 50-8YM				

FINAL	CHECKED	BY	DATE
SURVEY	PLOTTED		
NOTE BOOK	TEMPLATE		
NO.	AREAS CHECKED		

ORIGINAL	SUBJECT	BY	DATE
SURVEY	PLOTTED		
NOTE BOOK	TEMPLATE		
NO.	AREAS CHECKED		

PLOT DATE \* NOTES  
FILE NAME \* REFLE.\*  
PLOT SCALE \* 5SCALE\*

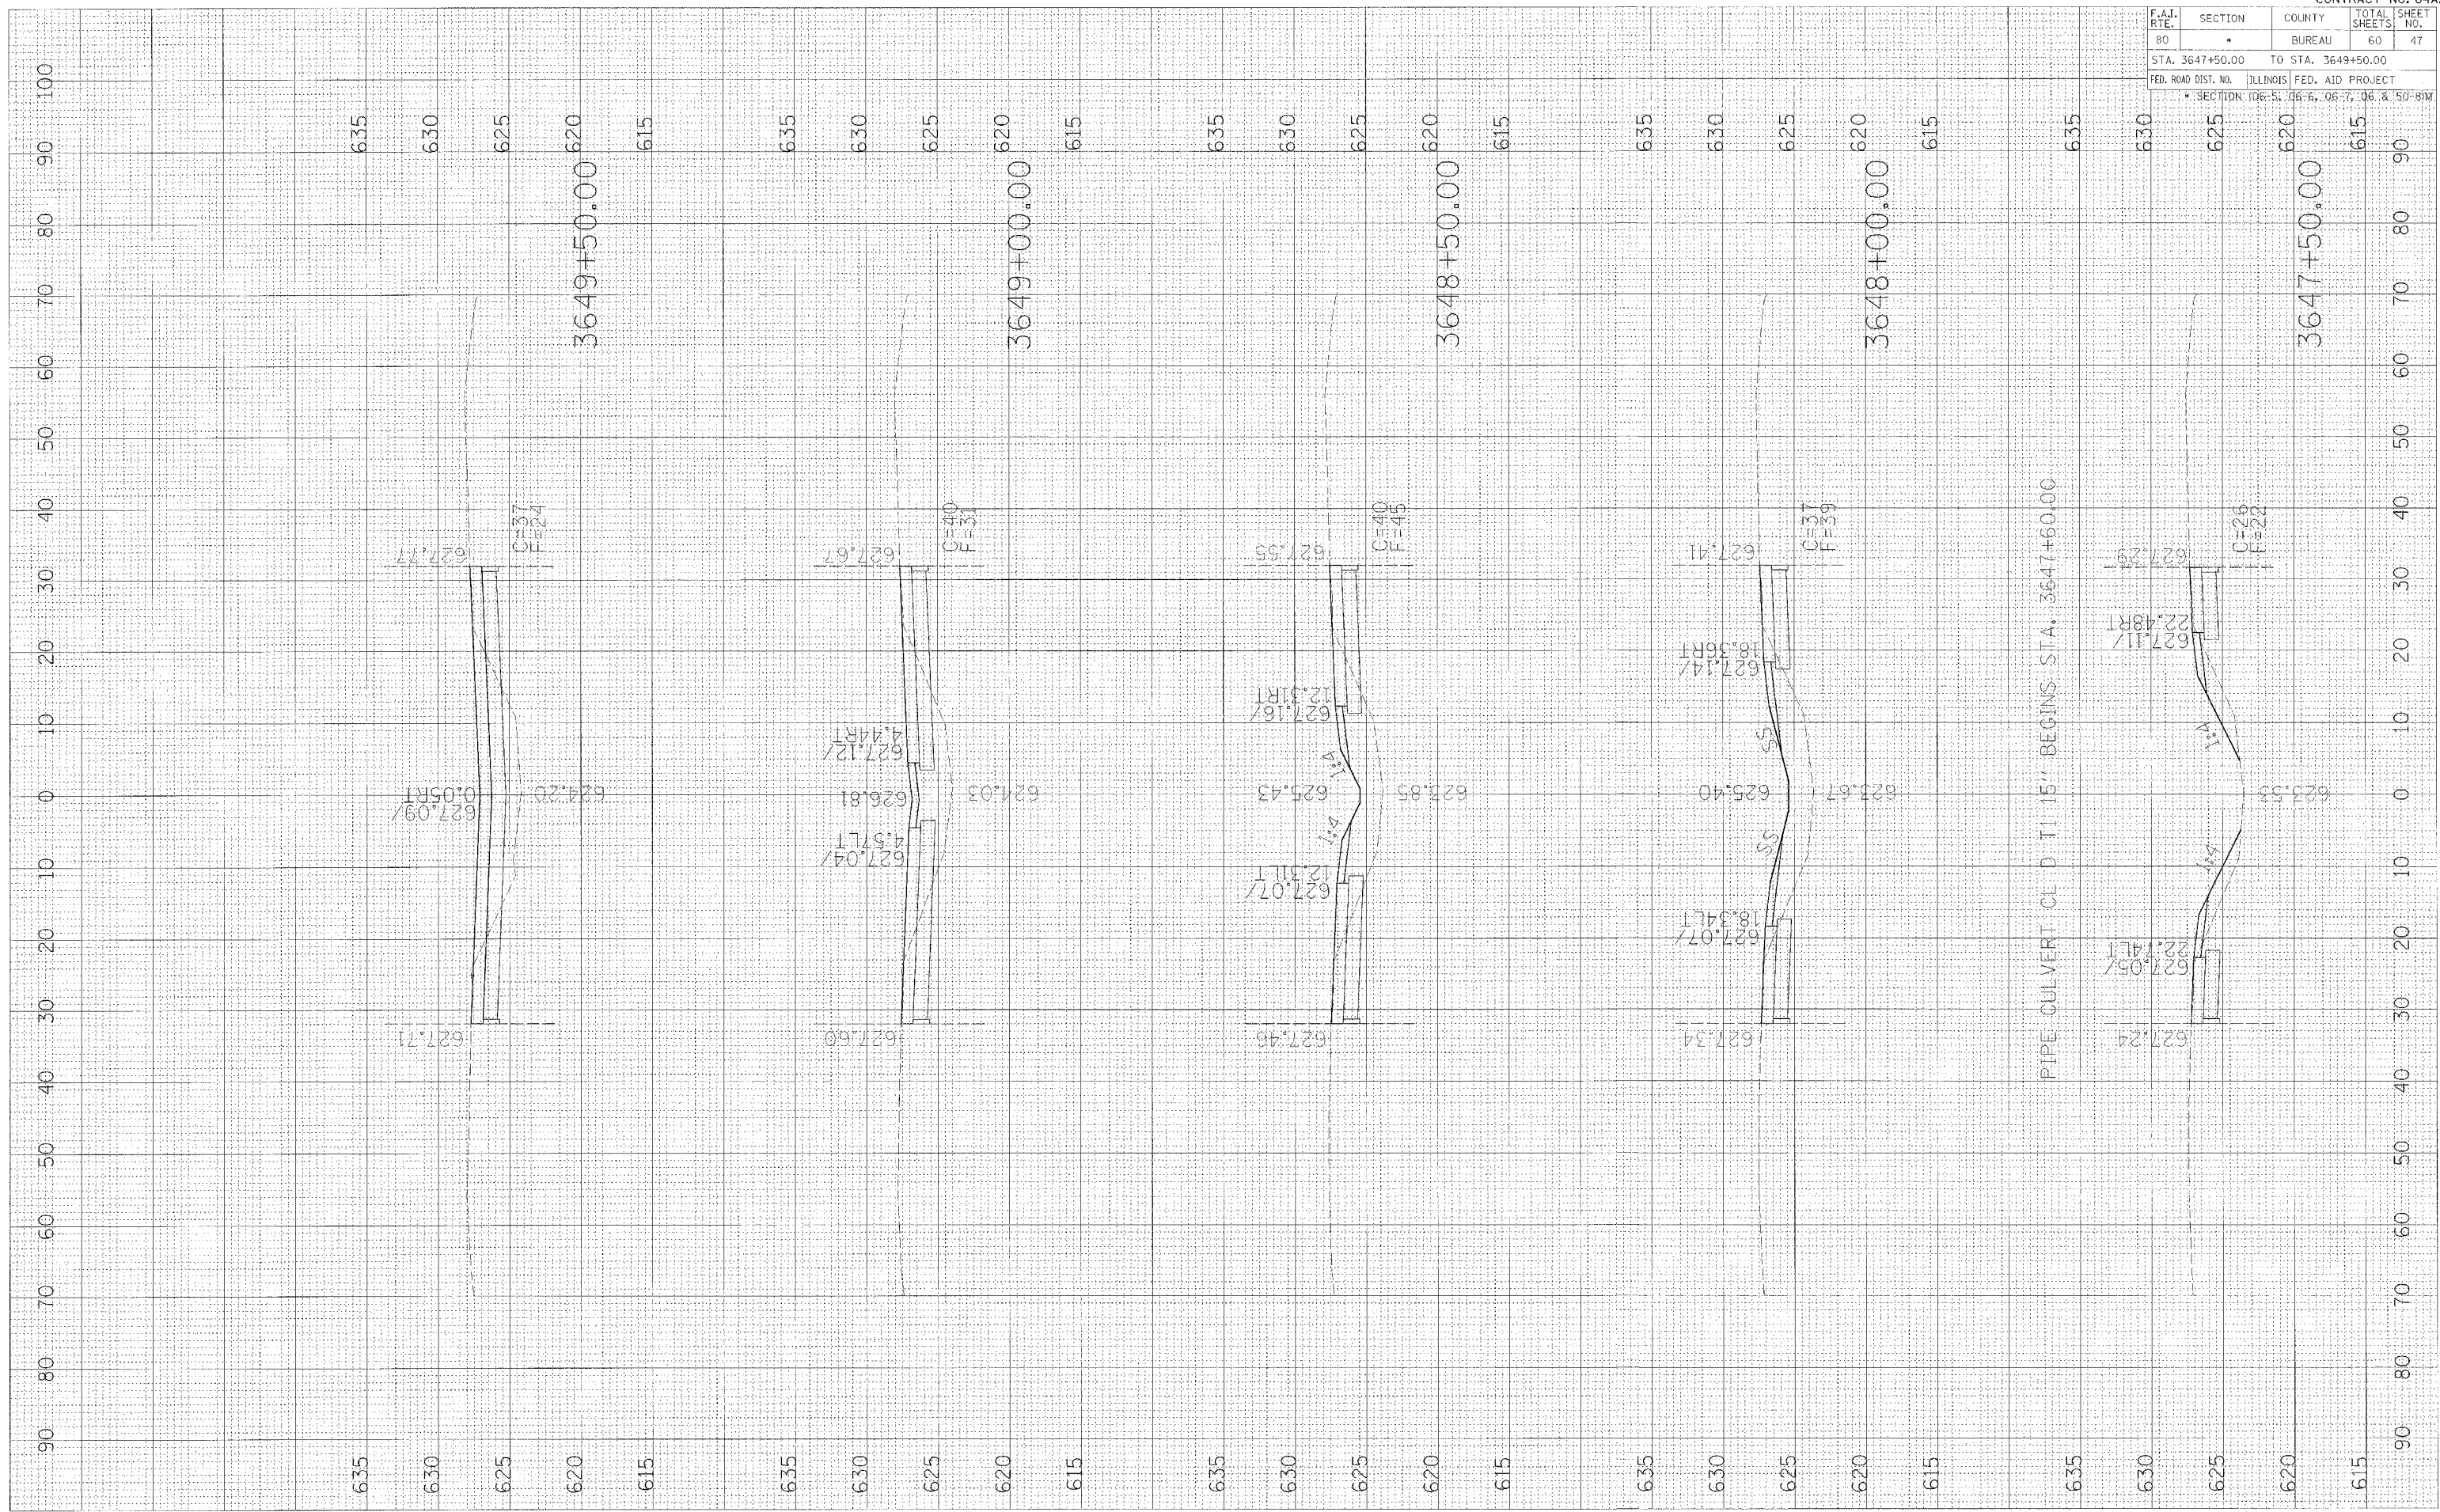

PIPE CULVERT CL 0 T1.16' BEGINS STA. 3647+60.00