


F.A.I. RTE.	SECTION	COUNTY	TOTAL SHEETS	SHEET NO.
80	•	BUREAU	60	51
STA. 3664+50.00			TO STA. 3664+50.00	
FED. ROAD DIST. NO.		ILLINOIS FED. AID PROJECT		
• SECTION 506-5, 06-6, 06-7, 06-8		50-8M		

FINAL SURVEY	NO. _____	DATE _____
NO. _____	DATE _____	BY _____
NO. _____	DATE _____	BY _____

ORIGINAL SURVEY	NO. _____	DATE _____
NO. _____	DATE _____	BY _____
NO. _____	DATE _____	BY _____

PLOT DATE = \$DATE\$  
 FILE NAME = \$FILE\$  
 PLOT SCALE = \$SCALE\$

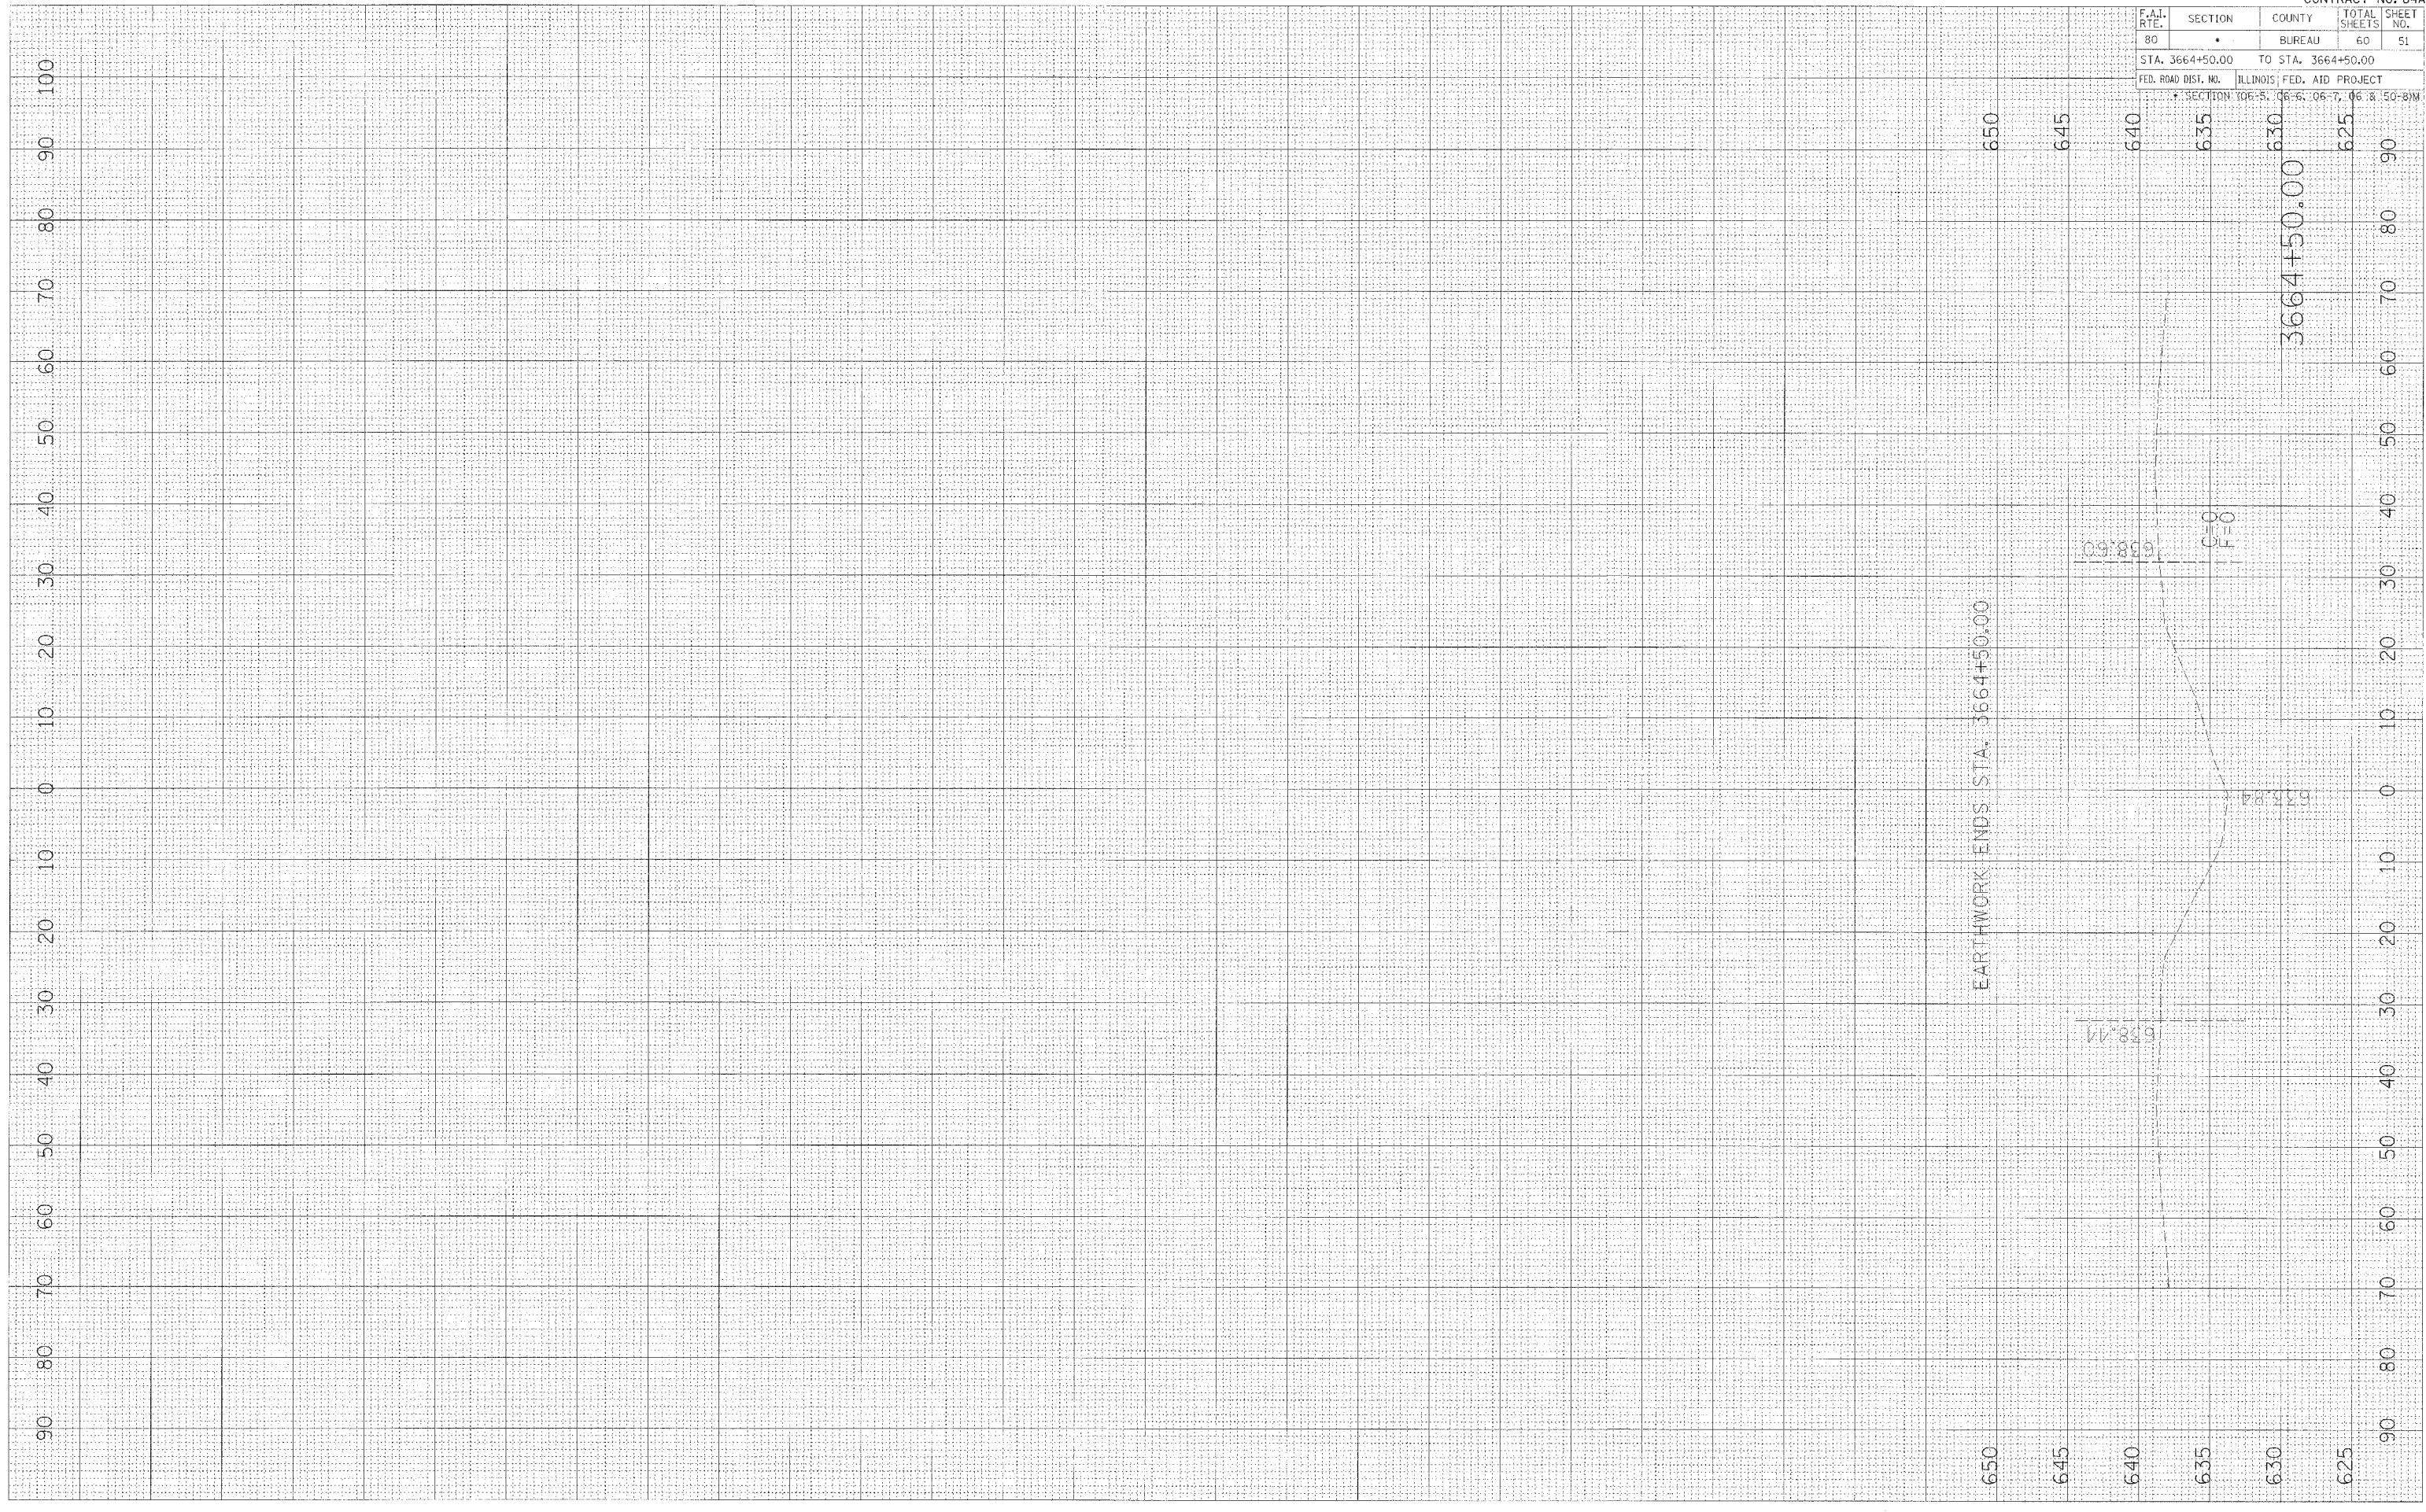

650  
 645  
 640  
 635  
 630  
 625

90  
 80  
 70  
 60  
 50  
 40  
 30  
 20  
 10  
 0  
 10  
 20  
 30  
 40  
 50  
 60  
 70  
 80  
 90  
 100

EARTHWORK ENDS STA. 3664+50.00

638.84  
 638.11  
 635.89  
 635.84

G=0  
 F=0

3664+50.00