


F.A.J. RTE.	SECTION	COUNTY	TOTAL SHEETS	SHEET NO.
80	*	BUREAU	60	55
STA. 3739+50.00		TO STA. 3741+50.00		
FED. ROAD DIST. NO.	ILLINOIS	FED. AID PROJECT		
* SECTION: 06-51, 06-6, 06-7, 06-8, 50-8VM				

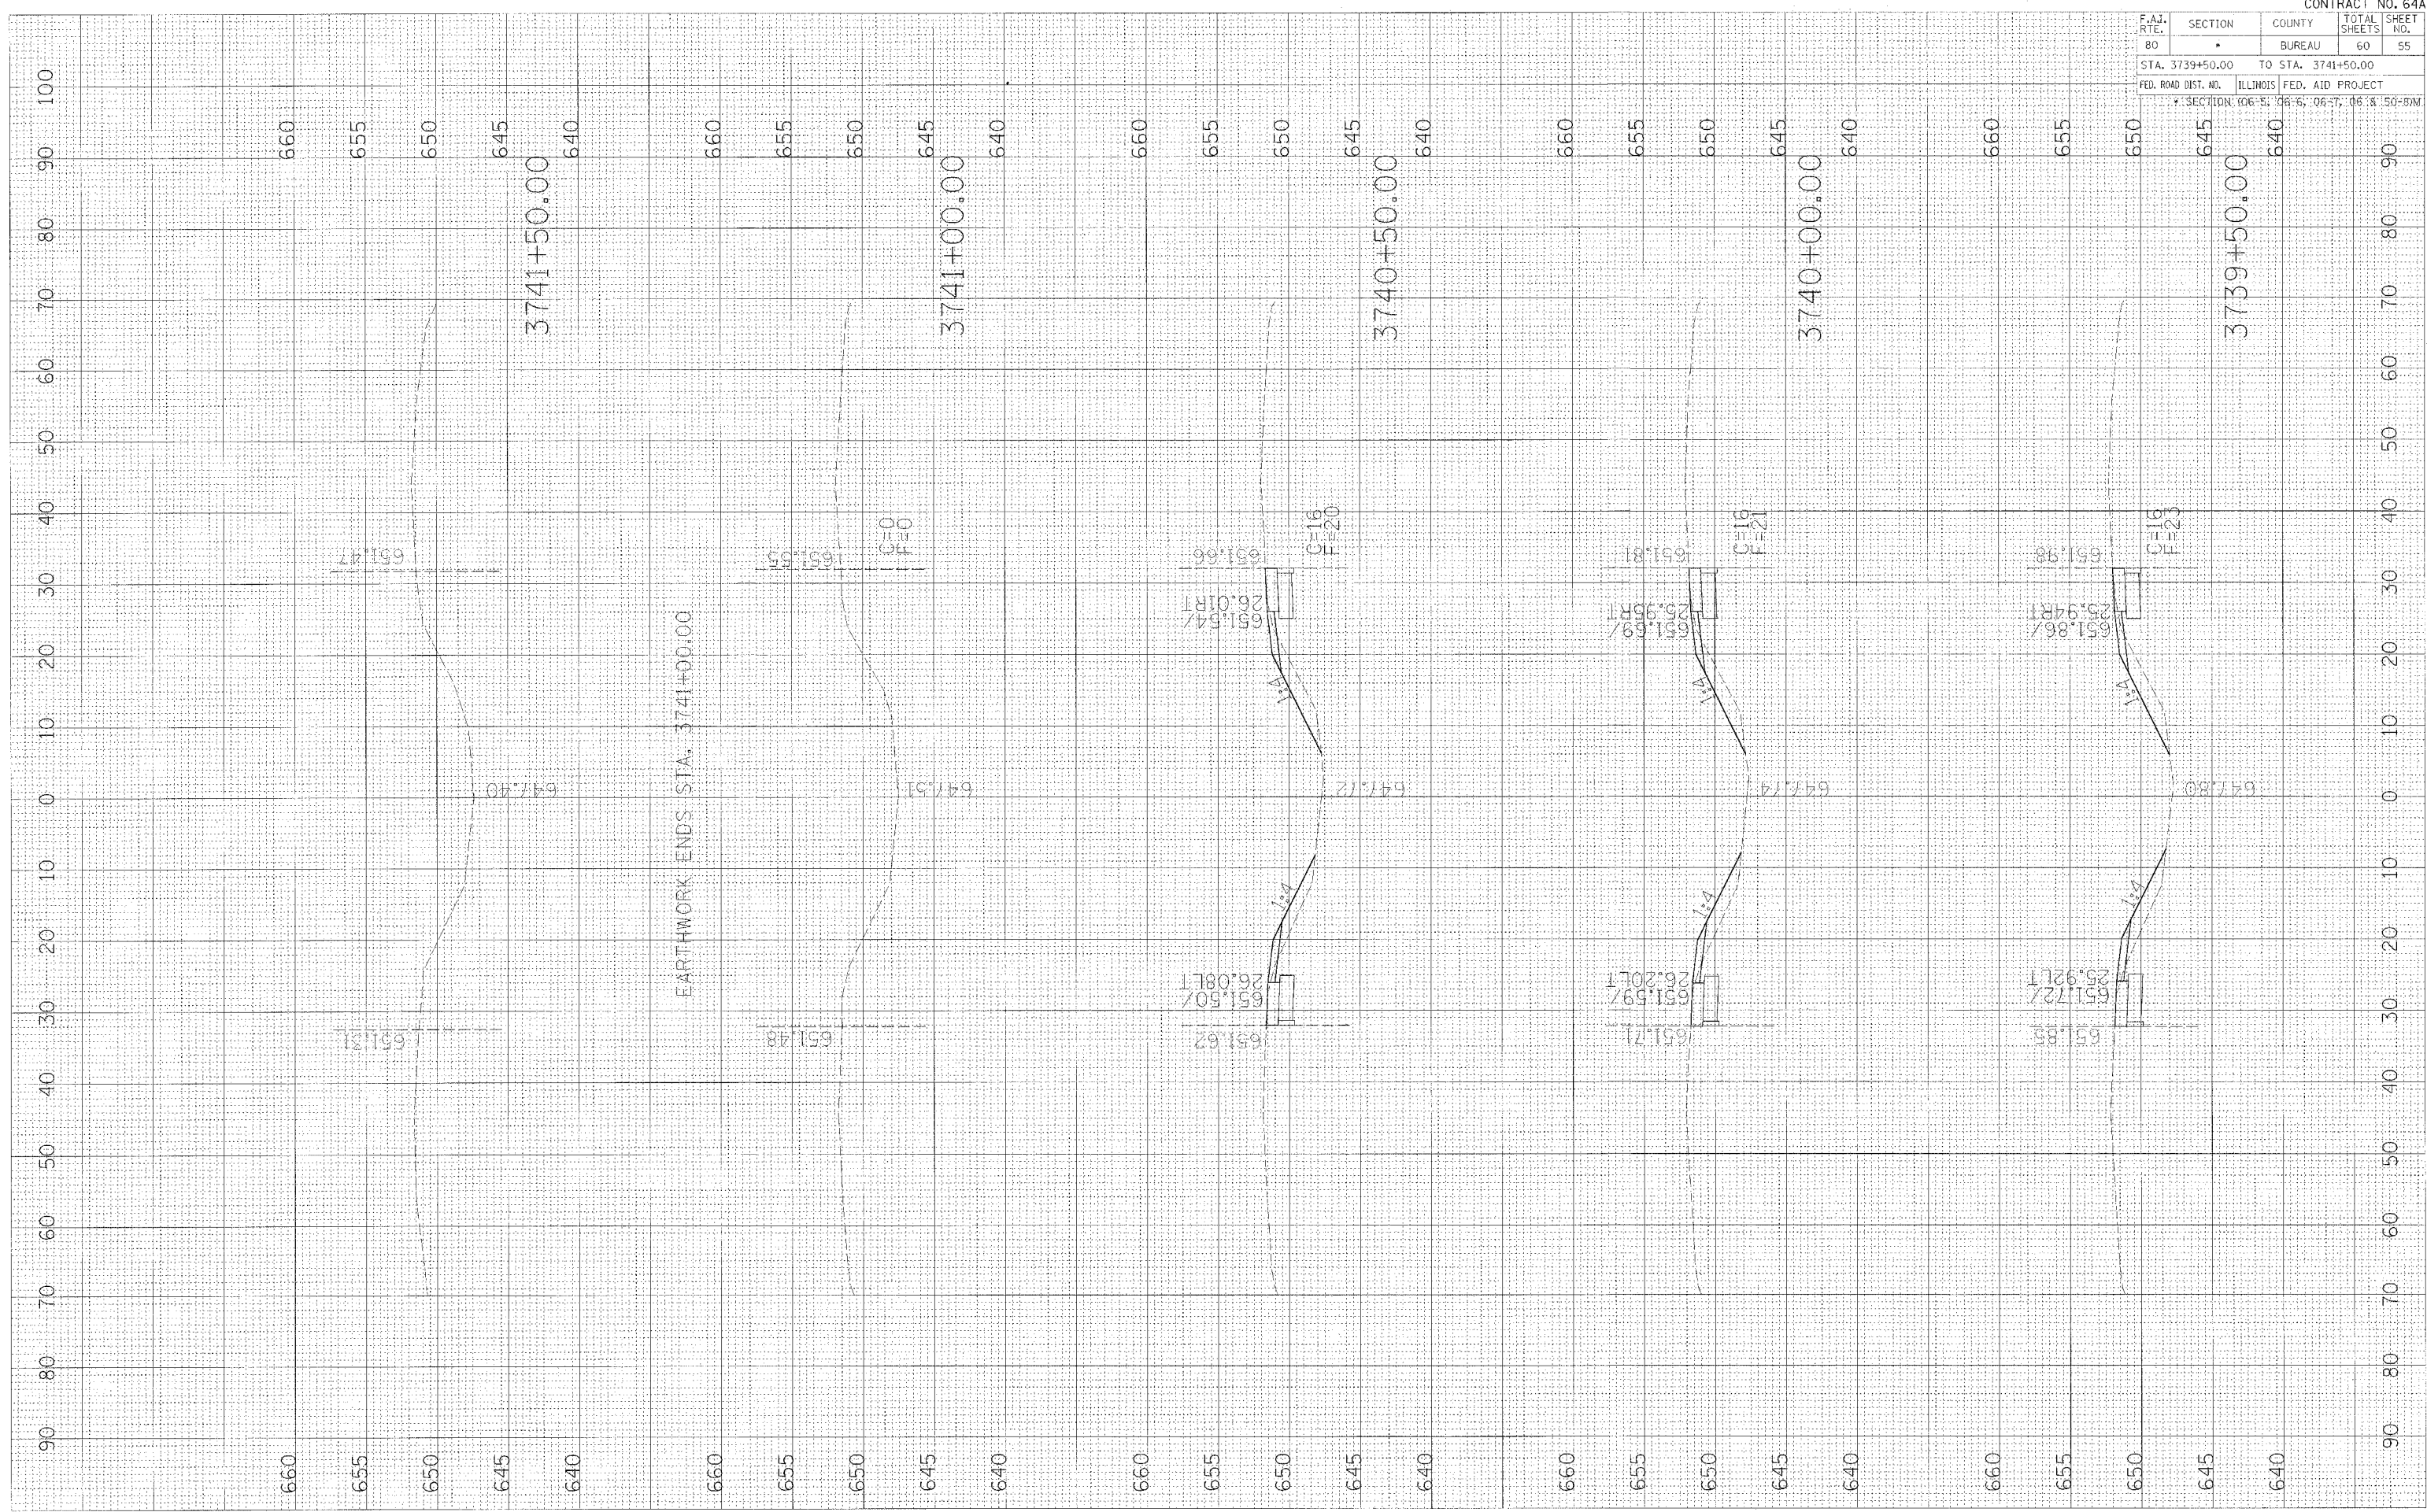

DATE	BY
FINISHED	
DATE	BY
DATE	BY

DATE	BY
DATE	BY
DATE	BY

DATE = 03/08/09
 FILE NAME = 64A27.dwg
 PLOT SCALE = 1/8" = 1'