


3/18/2005  
c:\projects\ed02603\detail1.s.dgn

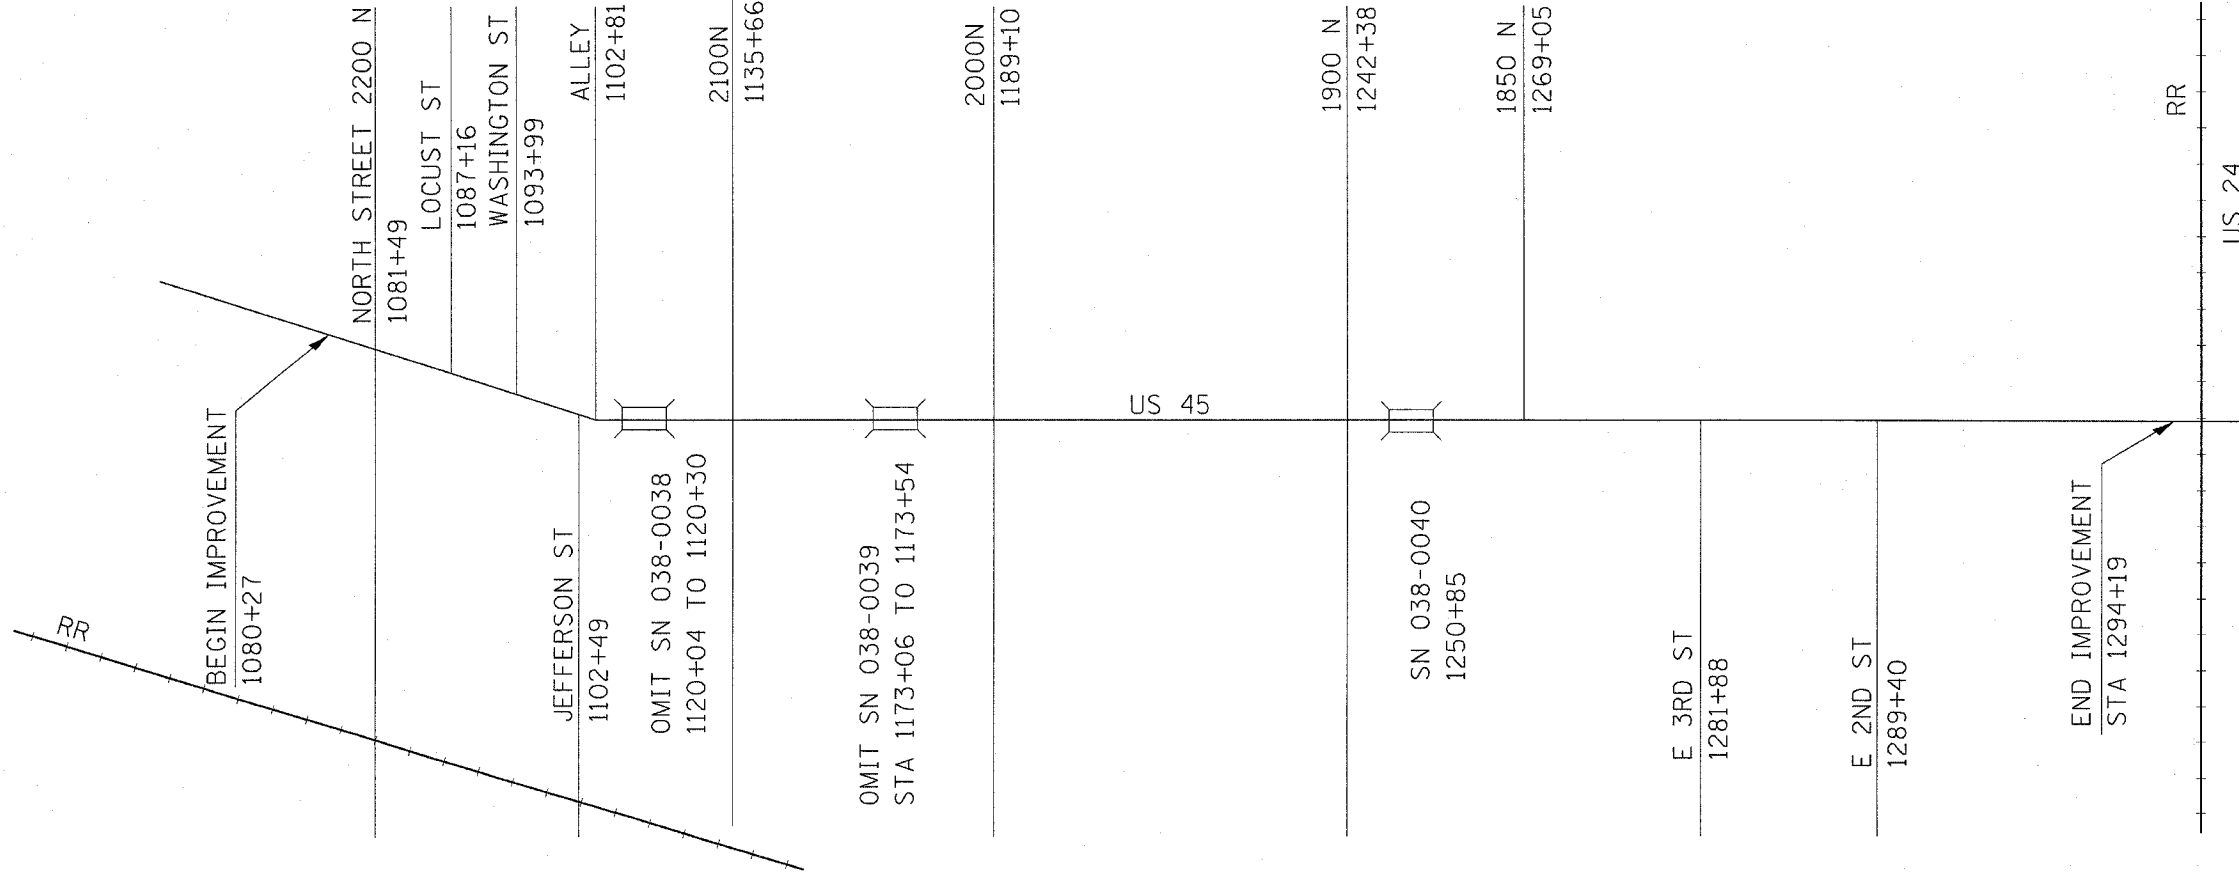

F.A.S. RTE.	SECTION	COUNTY	TOTAL SHEETS	SHEET NO.
317	(36,37) RS-2	IROQUOIS	13	9
STA. _____		TO STA. _____		
FED. ROAD DIST. NO. _____		ILLINOIS FED. AID PROJECT		

**CONTRACT #66338**

**REFERENCE MAP**