



F.A.S. RTE.	SECTION	COUNTY	TOTAL SHEETS	SHEET NO.
1279	1(D,E,F,P)1-3	LASALLE	19	5
STA. 23+51		TO STA. 35+09		
FED. ROAD DIST. NO. 1		ILLINOIS NON-FED. AID PROJECT		

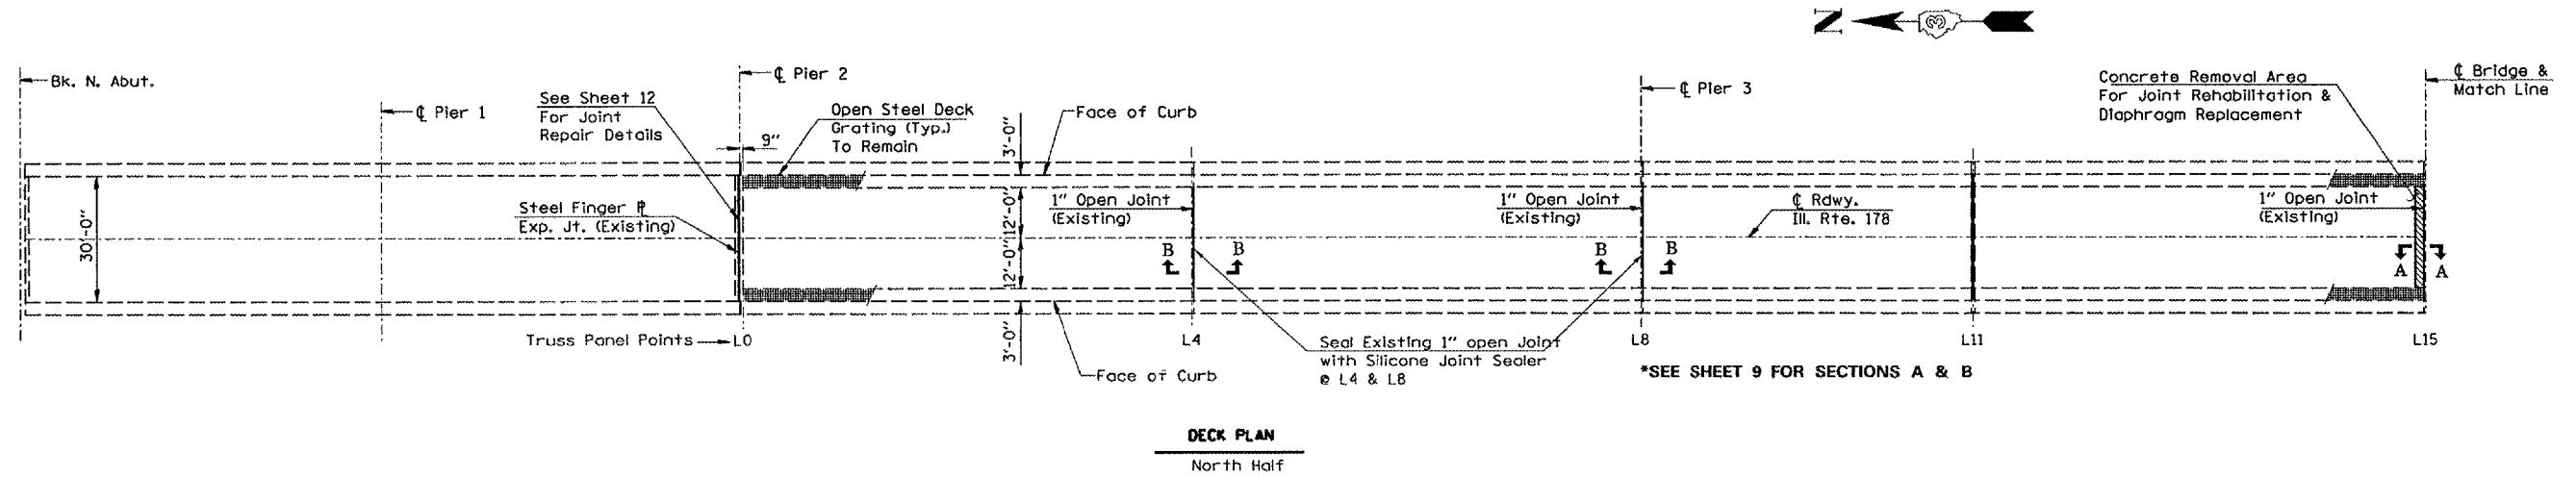

DECK PLAN
North Half

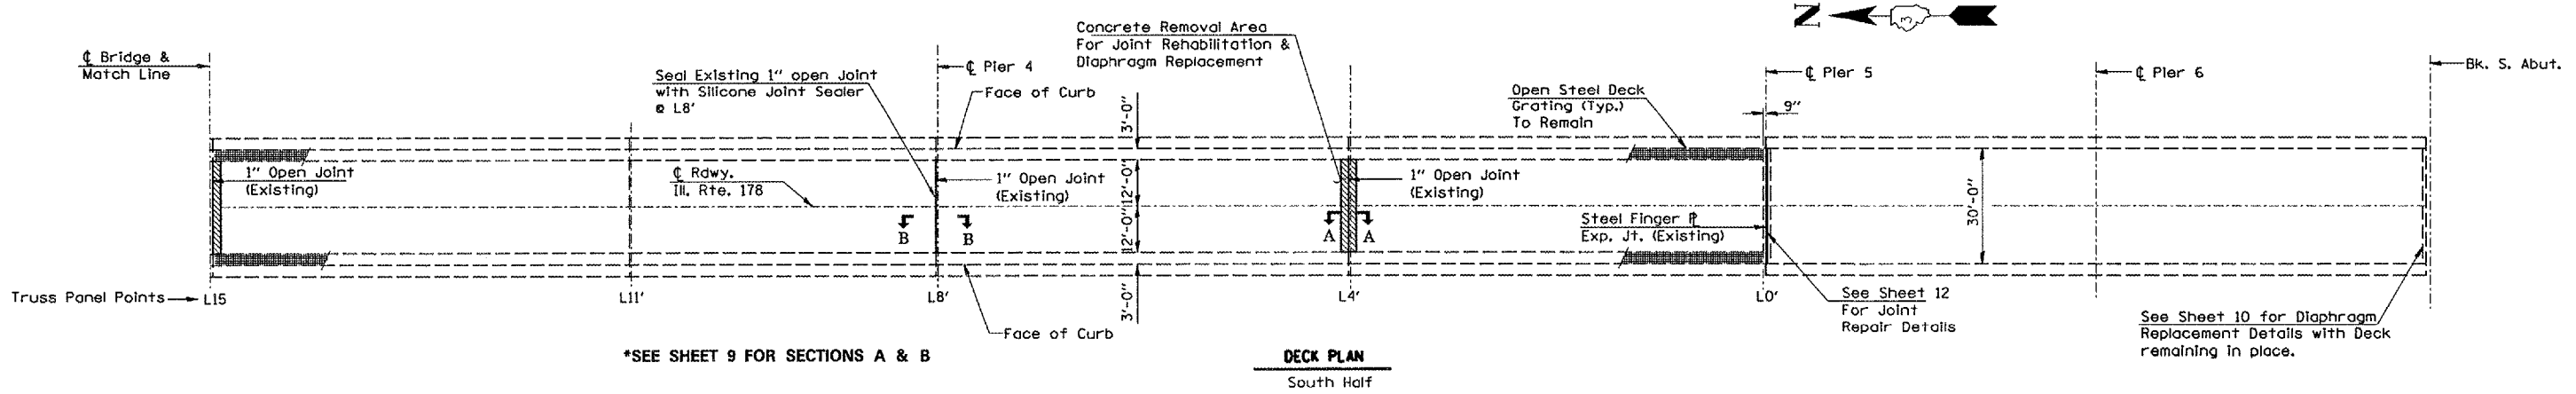

DECK PLAN
South Half

REVISIONS	
NAME	DATE

ILLINOIS DEPARTMENT OF TRANSPORTATION
DECK JOINT REPAIR PLAN
 EXISTING S.N. 050-0088
 IL 178 OVER ILLINOIS RIVER
 STATION 29+30
 VERT. SCALE: DRAWN BY: RLW
 HORIZ. SCALE: CHECKED BY:
 DATE: 12/08/04

c:\main05\cm326\details.dgn