


F.A.U. RTE. 627	SECTION 11-112-1	COUNTY LA SALLE	TOTAL SHEETS 60	SHEET NO. 52
STA. 399+90		TO STA. 400+89		
FED. ROAD DIST. NO. 7		ILLINOIS FED. AID PROJECT*		
CONTRACT NO. 66550				

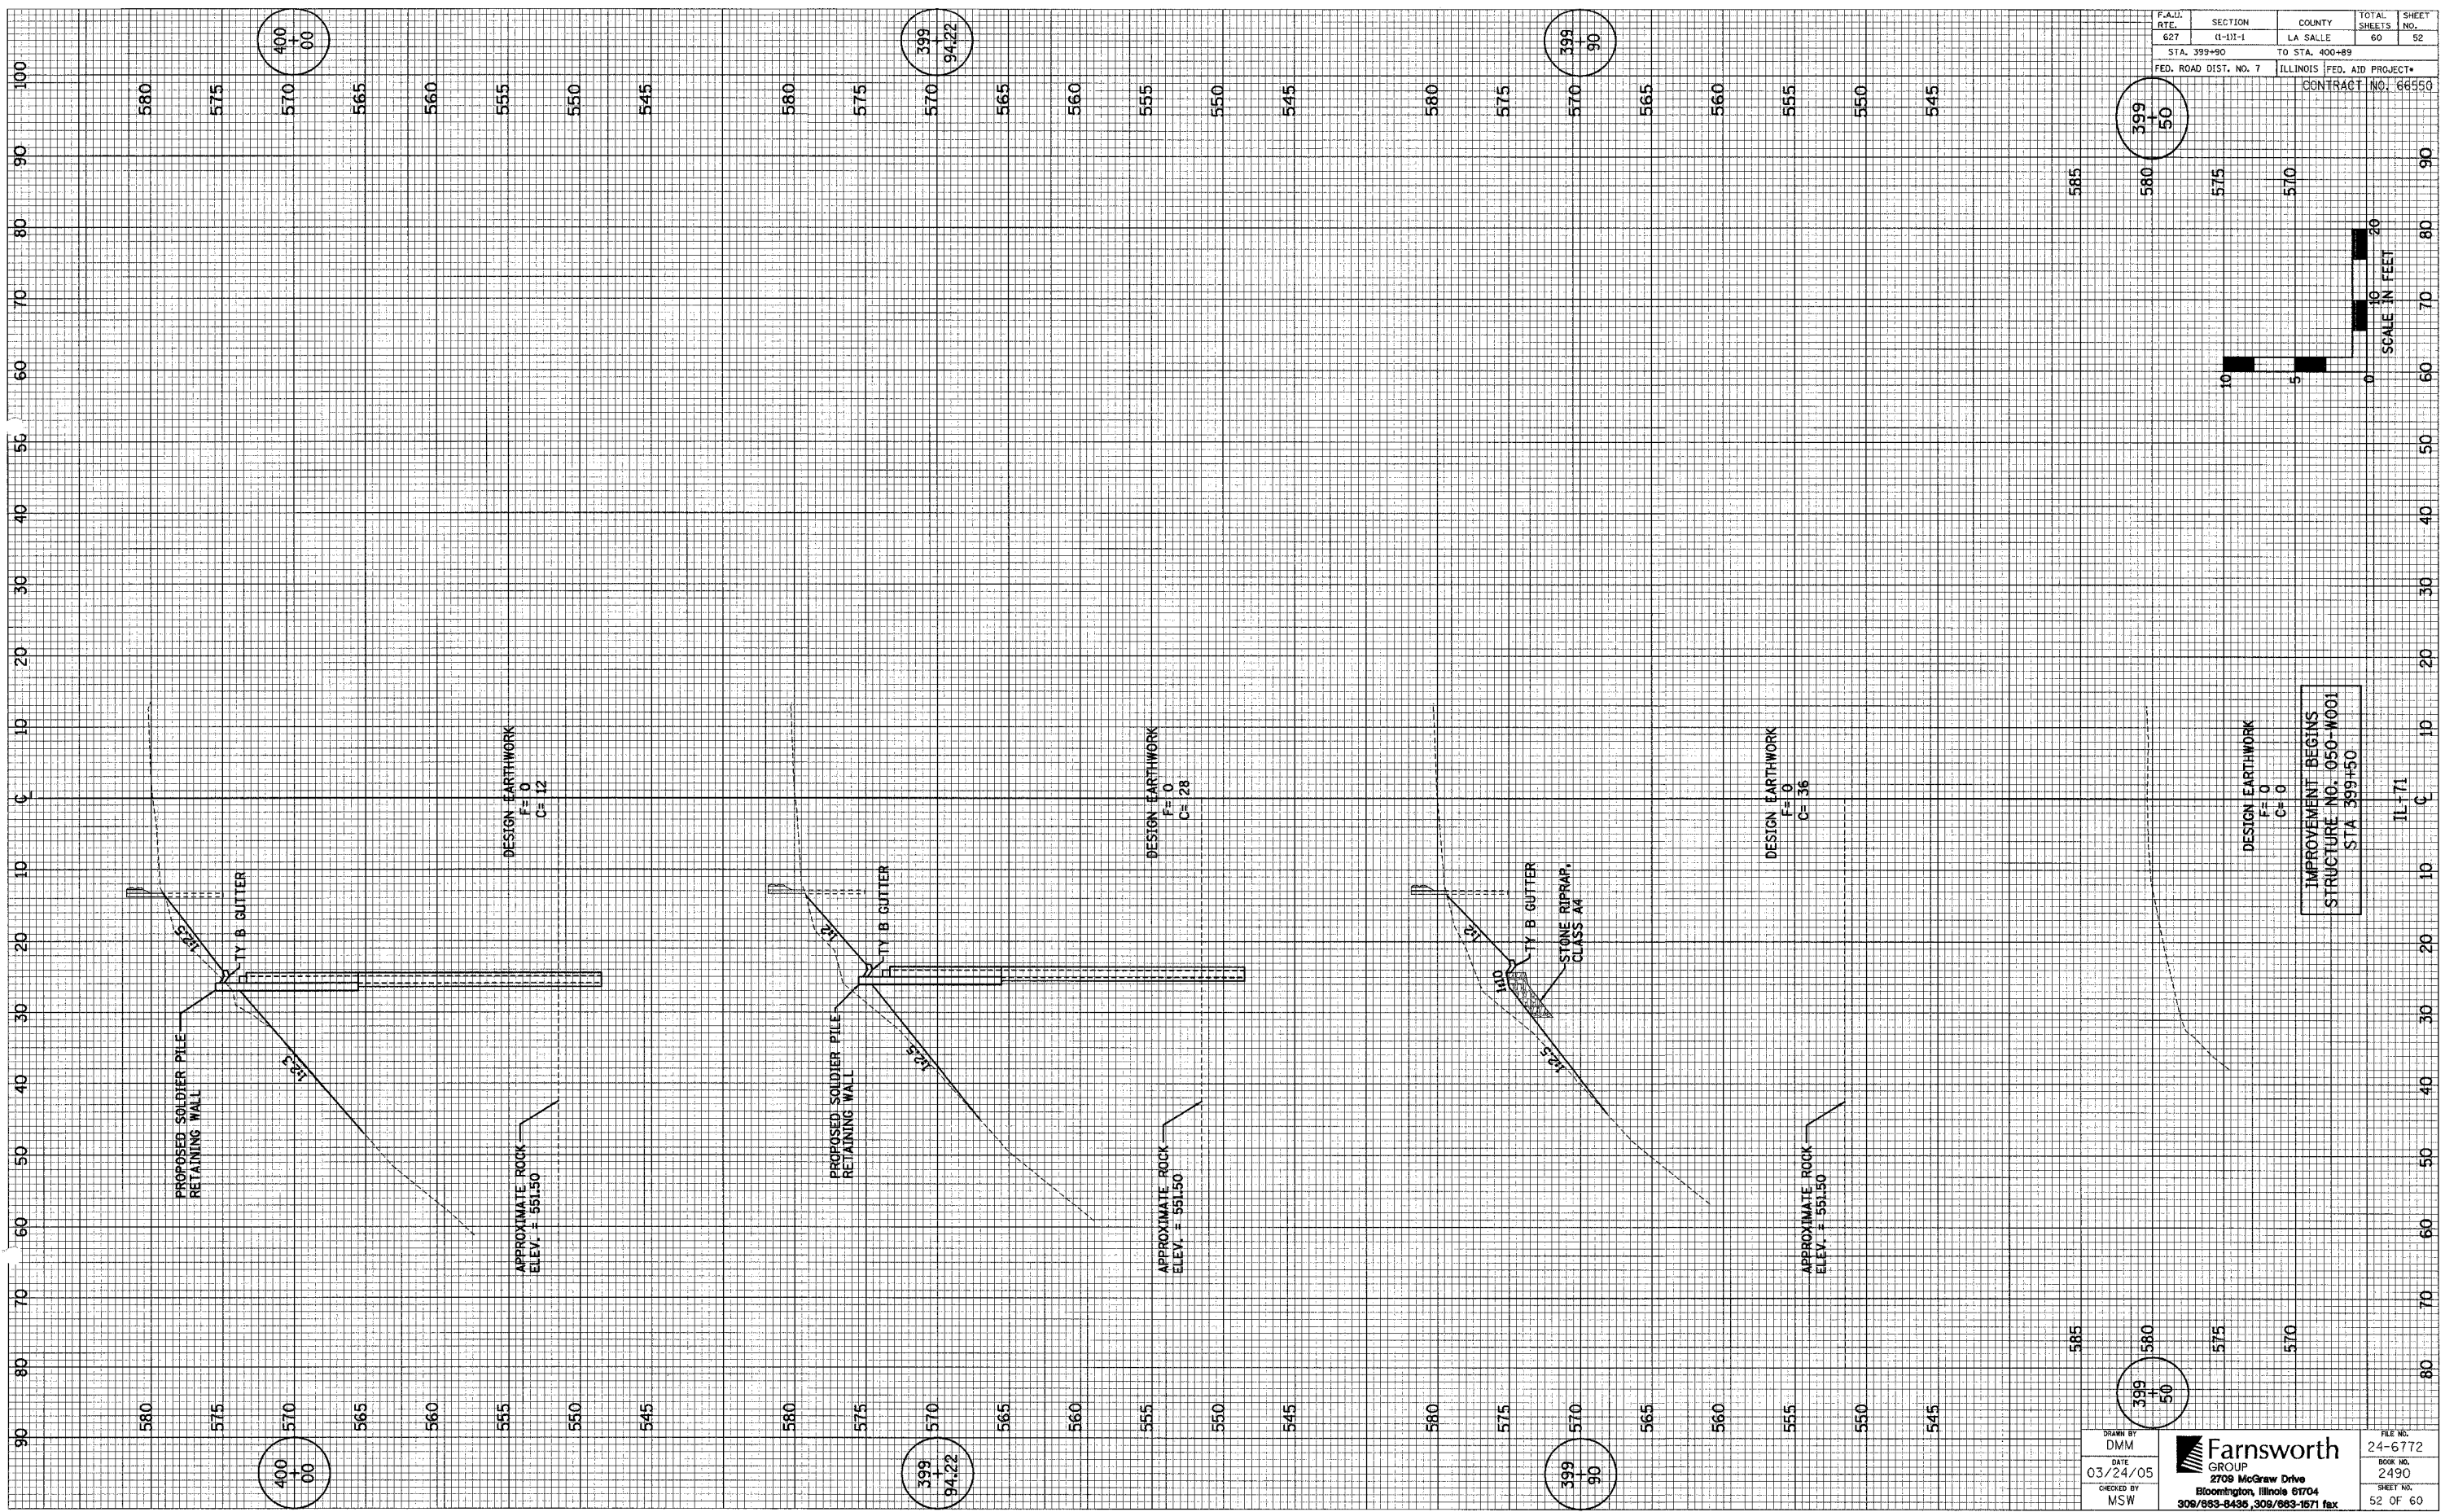

IMPROVEMENT BEGINS
STRUCTURE NO. 050-W001
STA 399+50

DRAWN BY DMM
DATE 03/24/05
CHECKED BY MSW

Farnsworth GROUP
2708 McGraw Drive
Bloomington, Illinois 61704
308/663-8436, 309/663-1671 fax

FILE NO. 24-6772
BOOK NO. 2490
SHEET NO. 52 OF 60